



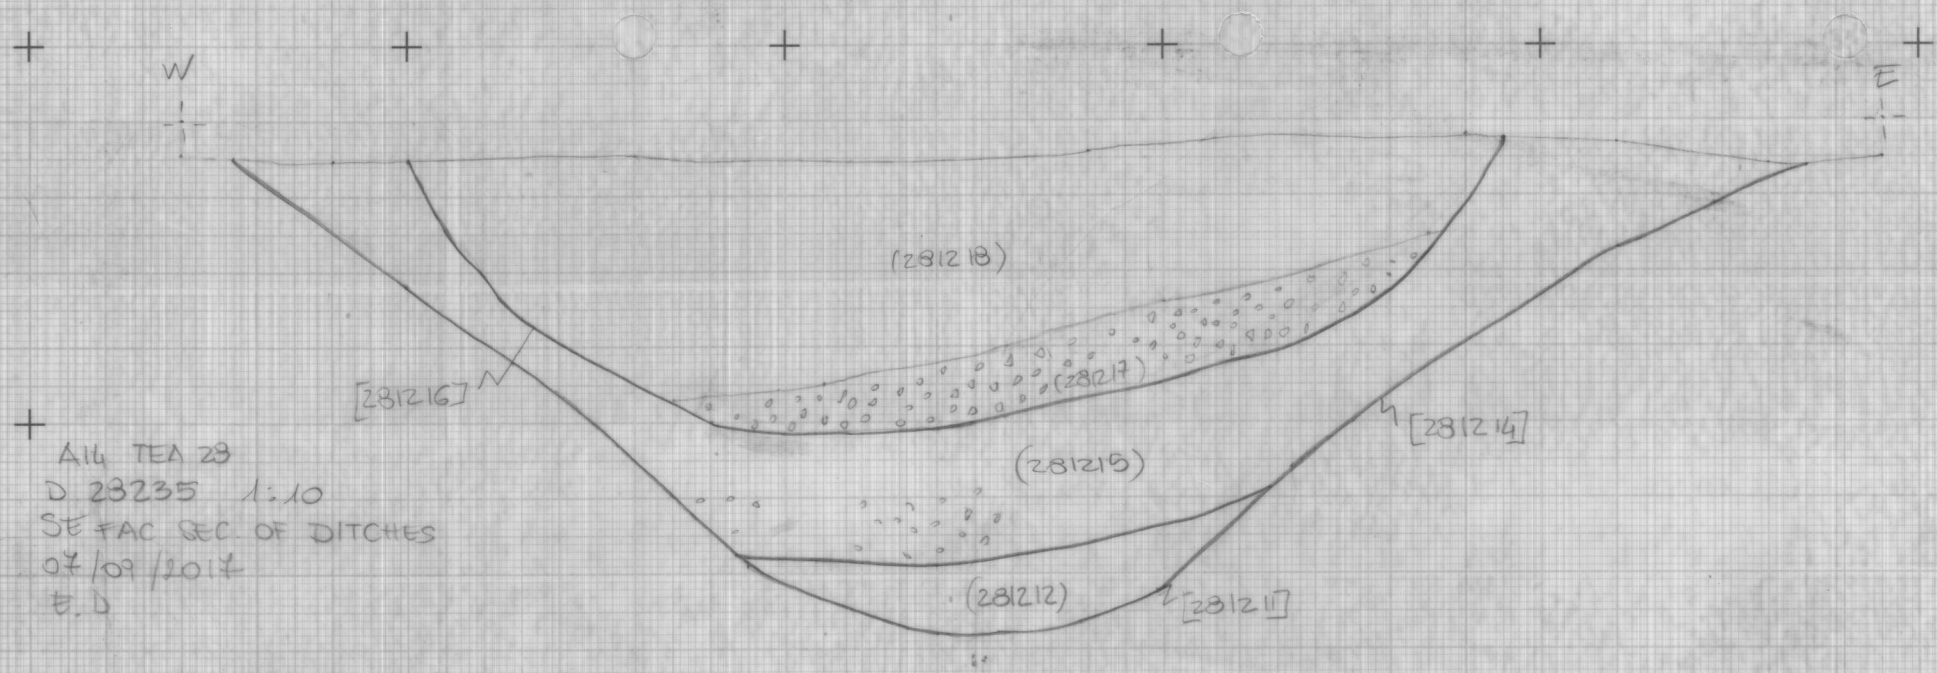


A14 TEA 28
D. 28235 1:10
SE FAC SEC OF DITCHES
07/09/2017
B.D

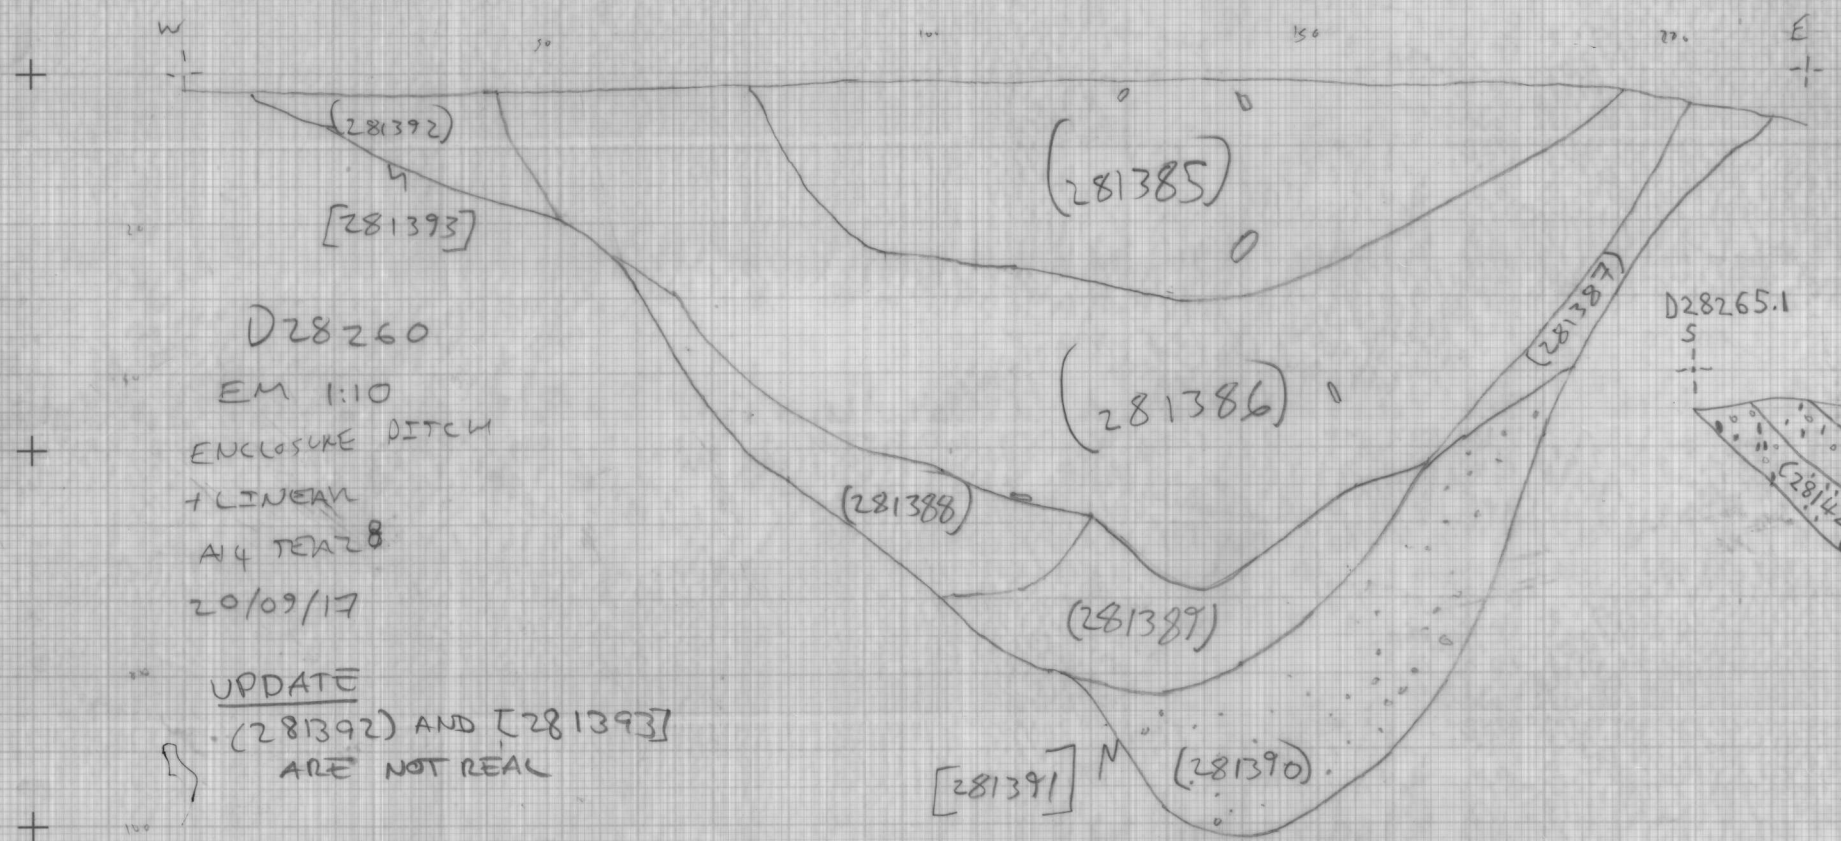

D28260
EM 1:10
ENCLOSURE DITCH
+ LINEAR
A14 TEA 28
20/09/17


UPDATE
(281392) AND [281393]
ARE NOT REAL

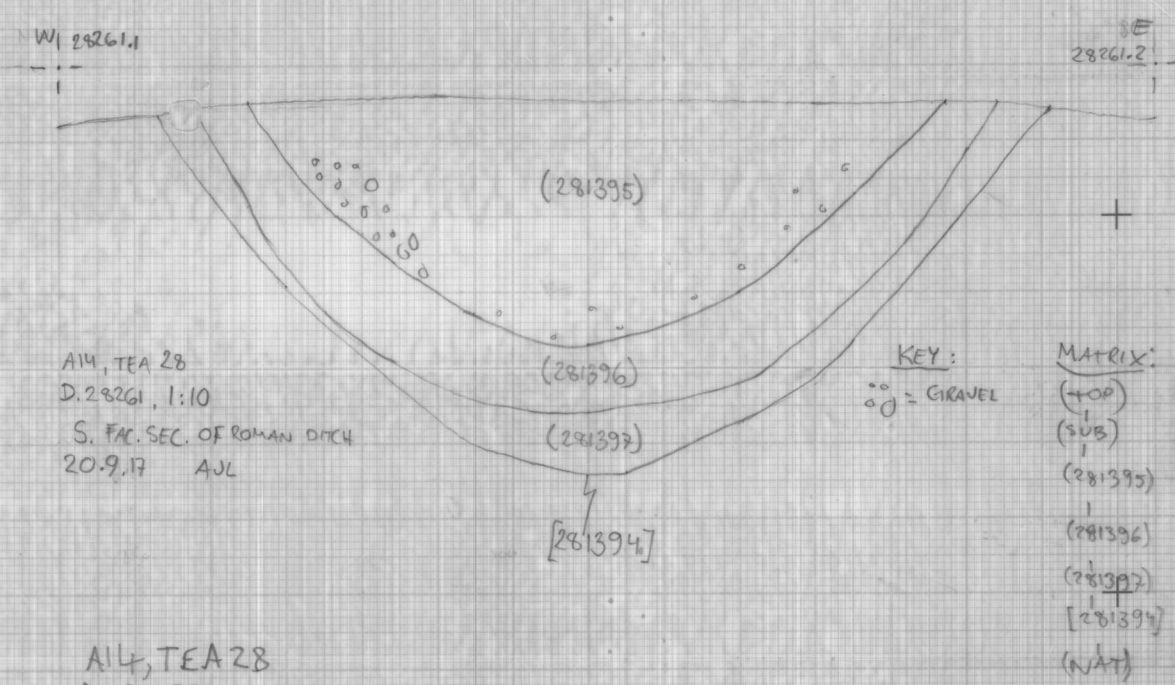

A14, TEA 28
D. 28261, 1:10
S. FAC. SEC. OF ROMAN DITCH
20.9.17 A.J.L

KEY:
oo = GRAVEL
Matrix:
(+oo)
(SUB)
(281395)
(281396)
(281397)
(281394)
(NAT)

A14, TEA 28
D28265
1:20 EC, 25/09/17
EAST FACING SECTION OF GULLY [281421]
+ DITCH [281423]

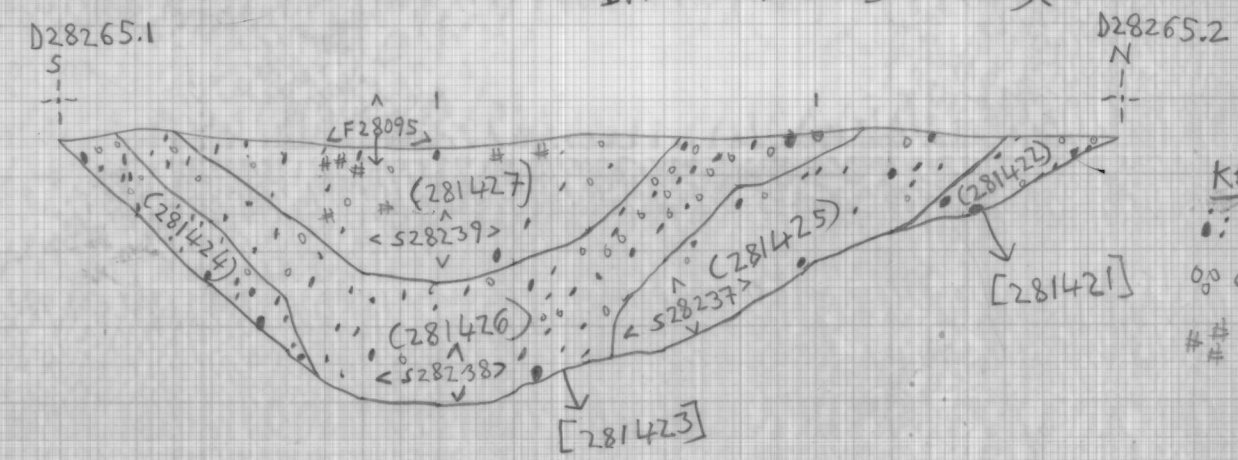

KEY
oo FLINT GRAVEL
oo CHALK GRAVEL
CHARCOAL

PLAN / SECTION NO. SI	DRAWN BY /	DATE		NOTES D. 28235 D. 28265 28260 28261	SITE A14, TEA 28 Mainline	 MOLA HEADLAND ARCHAEOLOGY
CHECKED BY	SCALE					