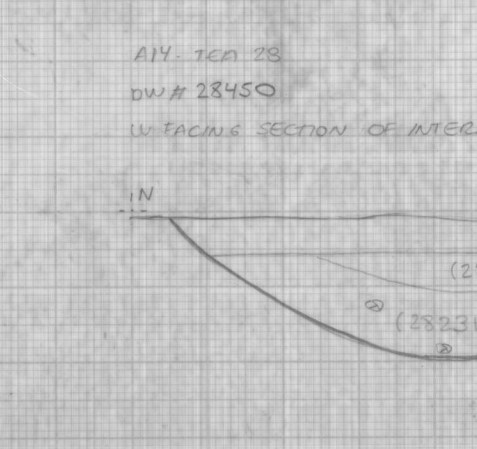
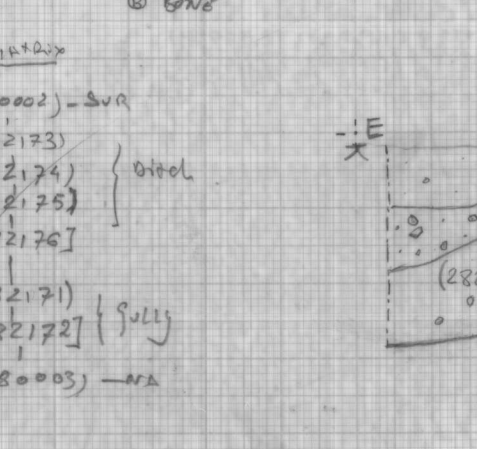
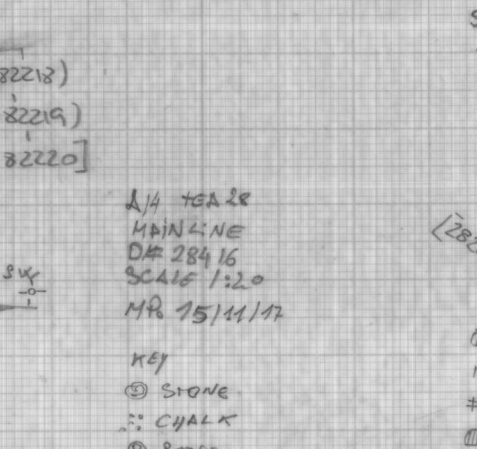
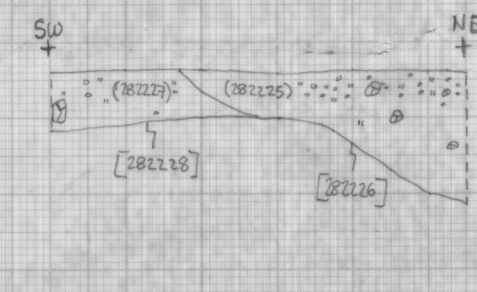
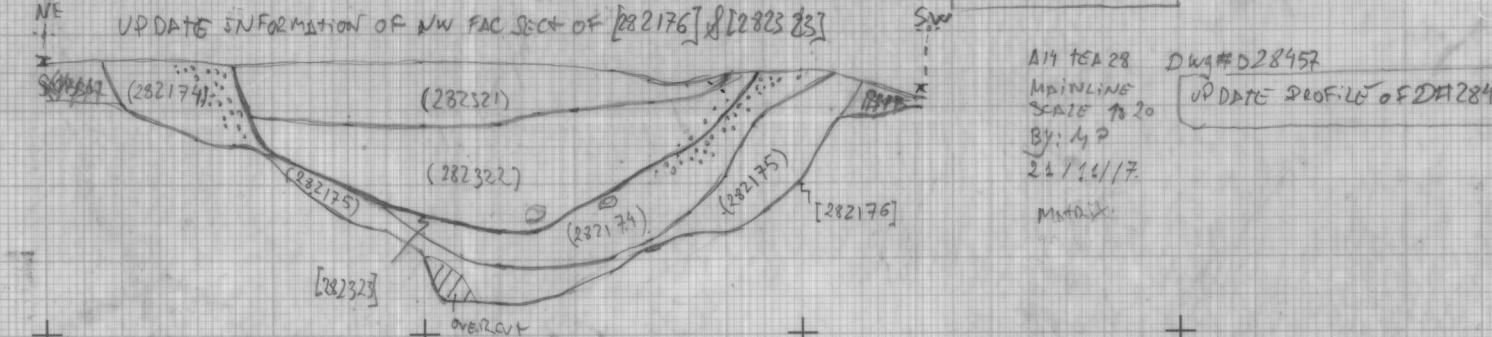
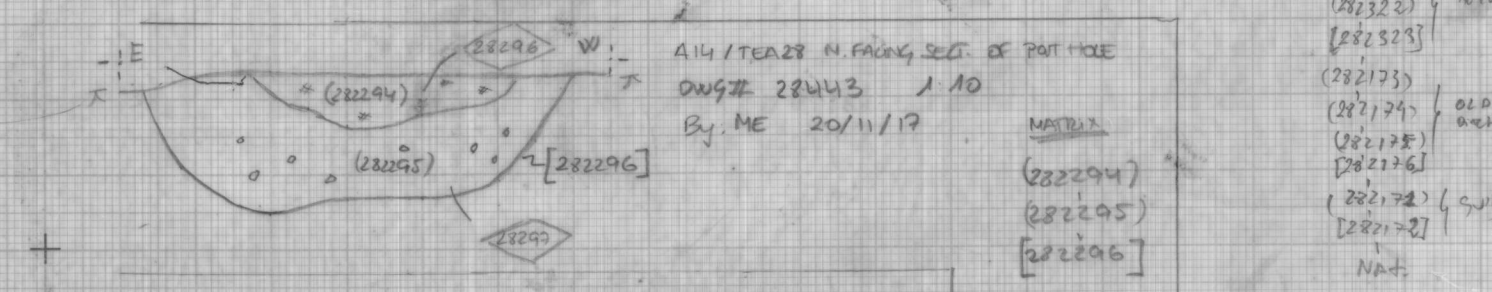
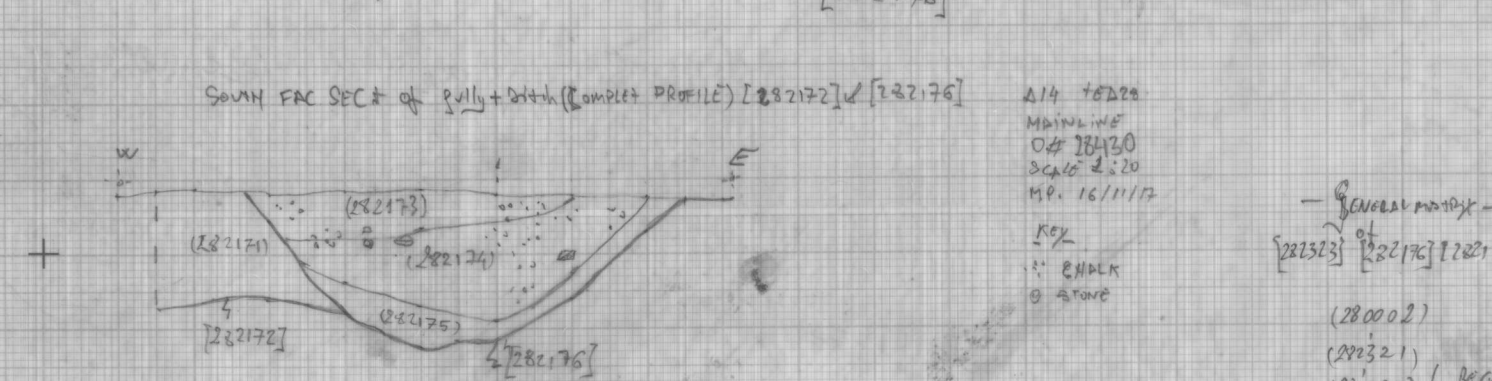
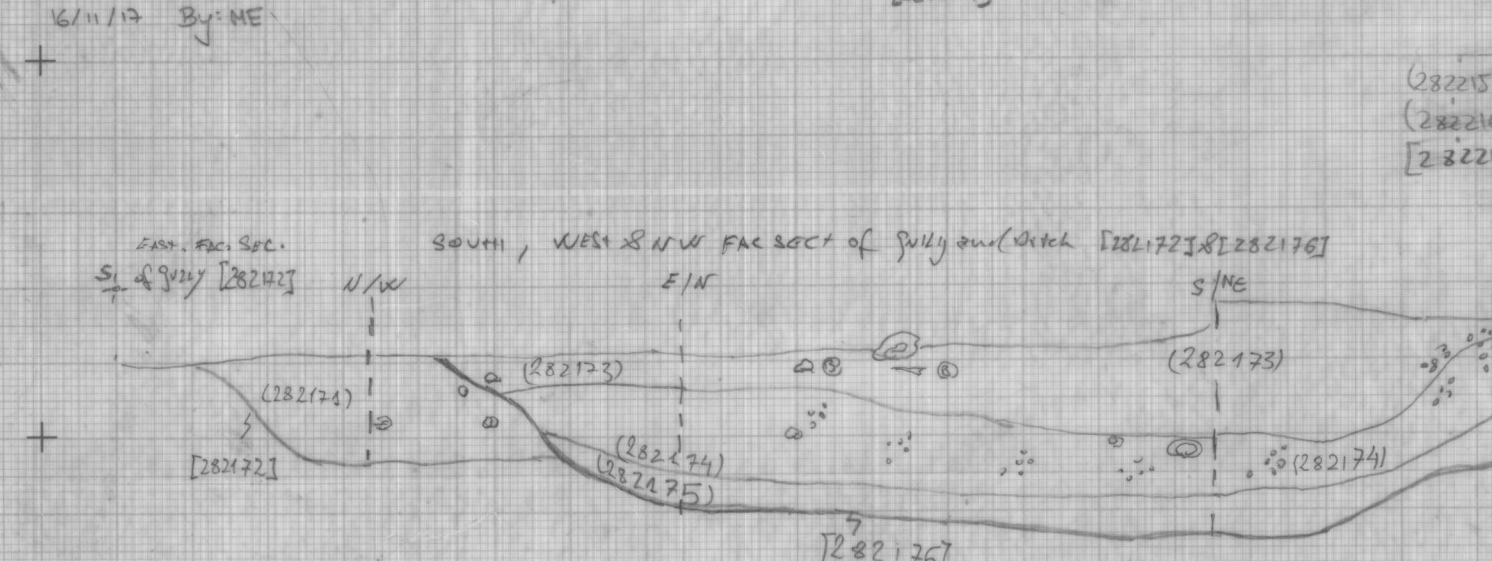
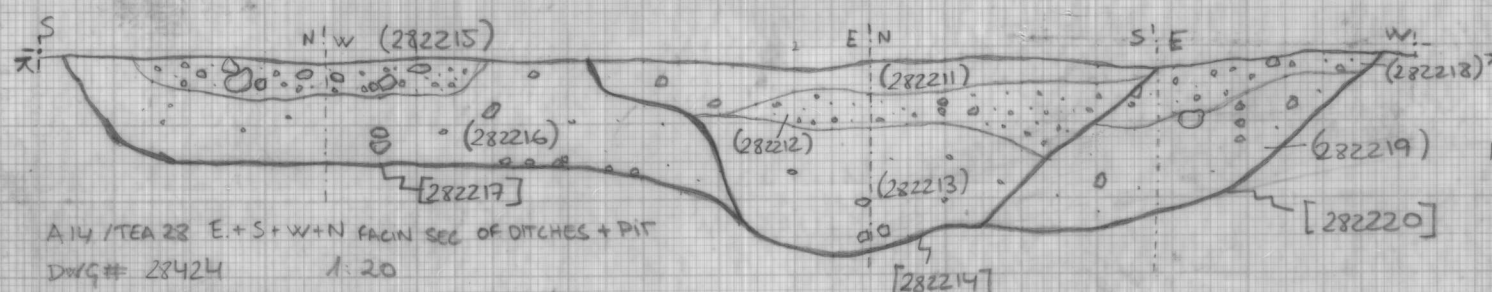


A14 TEA 28
SE FAC. SECT OF TWO DITCHES
1:20
16/11/2017
LV
D# 28425
STONE
CHALK

A14 TEA 28
NE FAC. SECT OF PIT AND DITCH
PIT [282252]
DITCH [282250]
LV
1:10
16/11/17
D# 28432

A14 TEA 28
NORTH FAC. SECT OF DITCHES
DW# 28436 1:20 By ME 16/11/17

A14 TEA 28
DW# 28450
W. FAC. SECTION OF INTERSECTION OF DITCHES
SR - 1:20 - 20.11.17

A14 TEA 28
D28464
WRAPAROUND OF TERMINUS
[282353] + (282354)
22/11/17 CG
1:10

MATRIX
(282225)
(282226)
(282227)
(282228)

MATRIX
(282251)
(282252)
(282253)

MATRIX
(282269)
(282270)
(282271)
(282272)
(282273)
(282274)

MATRIX
(282309)
(282310)
(282311)
(282312)
(282313)
(282314)

MATRIX
(282354)
(282355)

PLAN / SECTION NO. 72	DRAWN BY	DATE	NOTES #28424 #28425 #28432 #28436 #28430 #28443 #28457 #28432 #28436 #28450 #28464	SITE A14 TEA 28 Main line 1	MOLA HEADLAND INFRASTRUCTURE MOLA HEADLAND ARCHAEOLOGY
CHECKED BY	SCALE				