


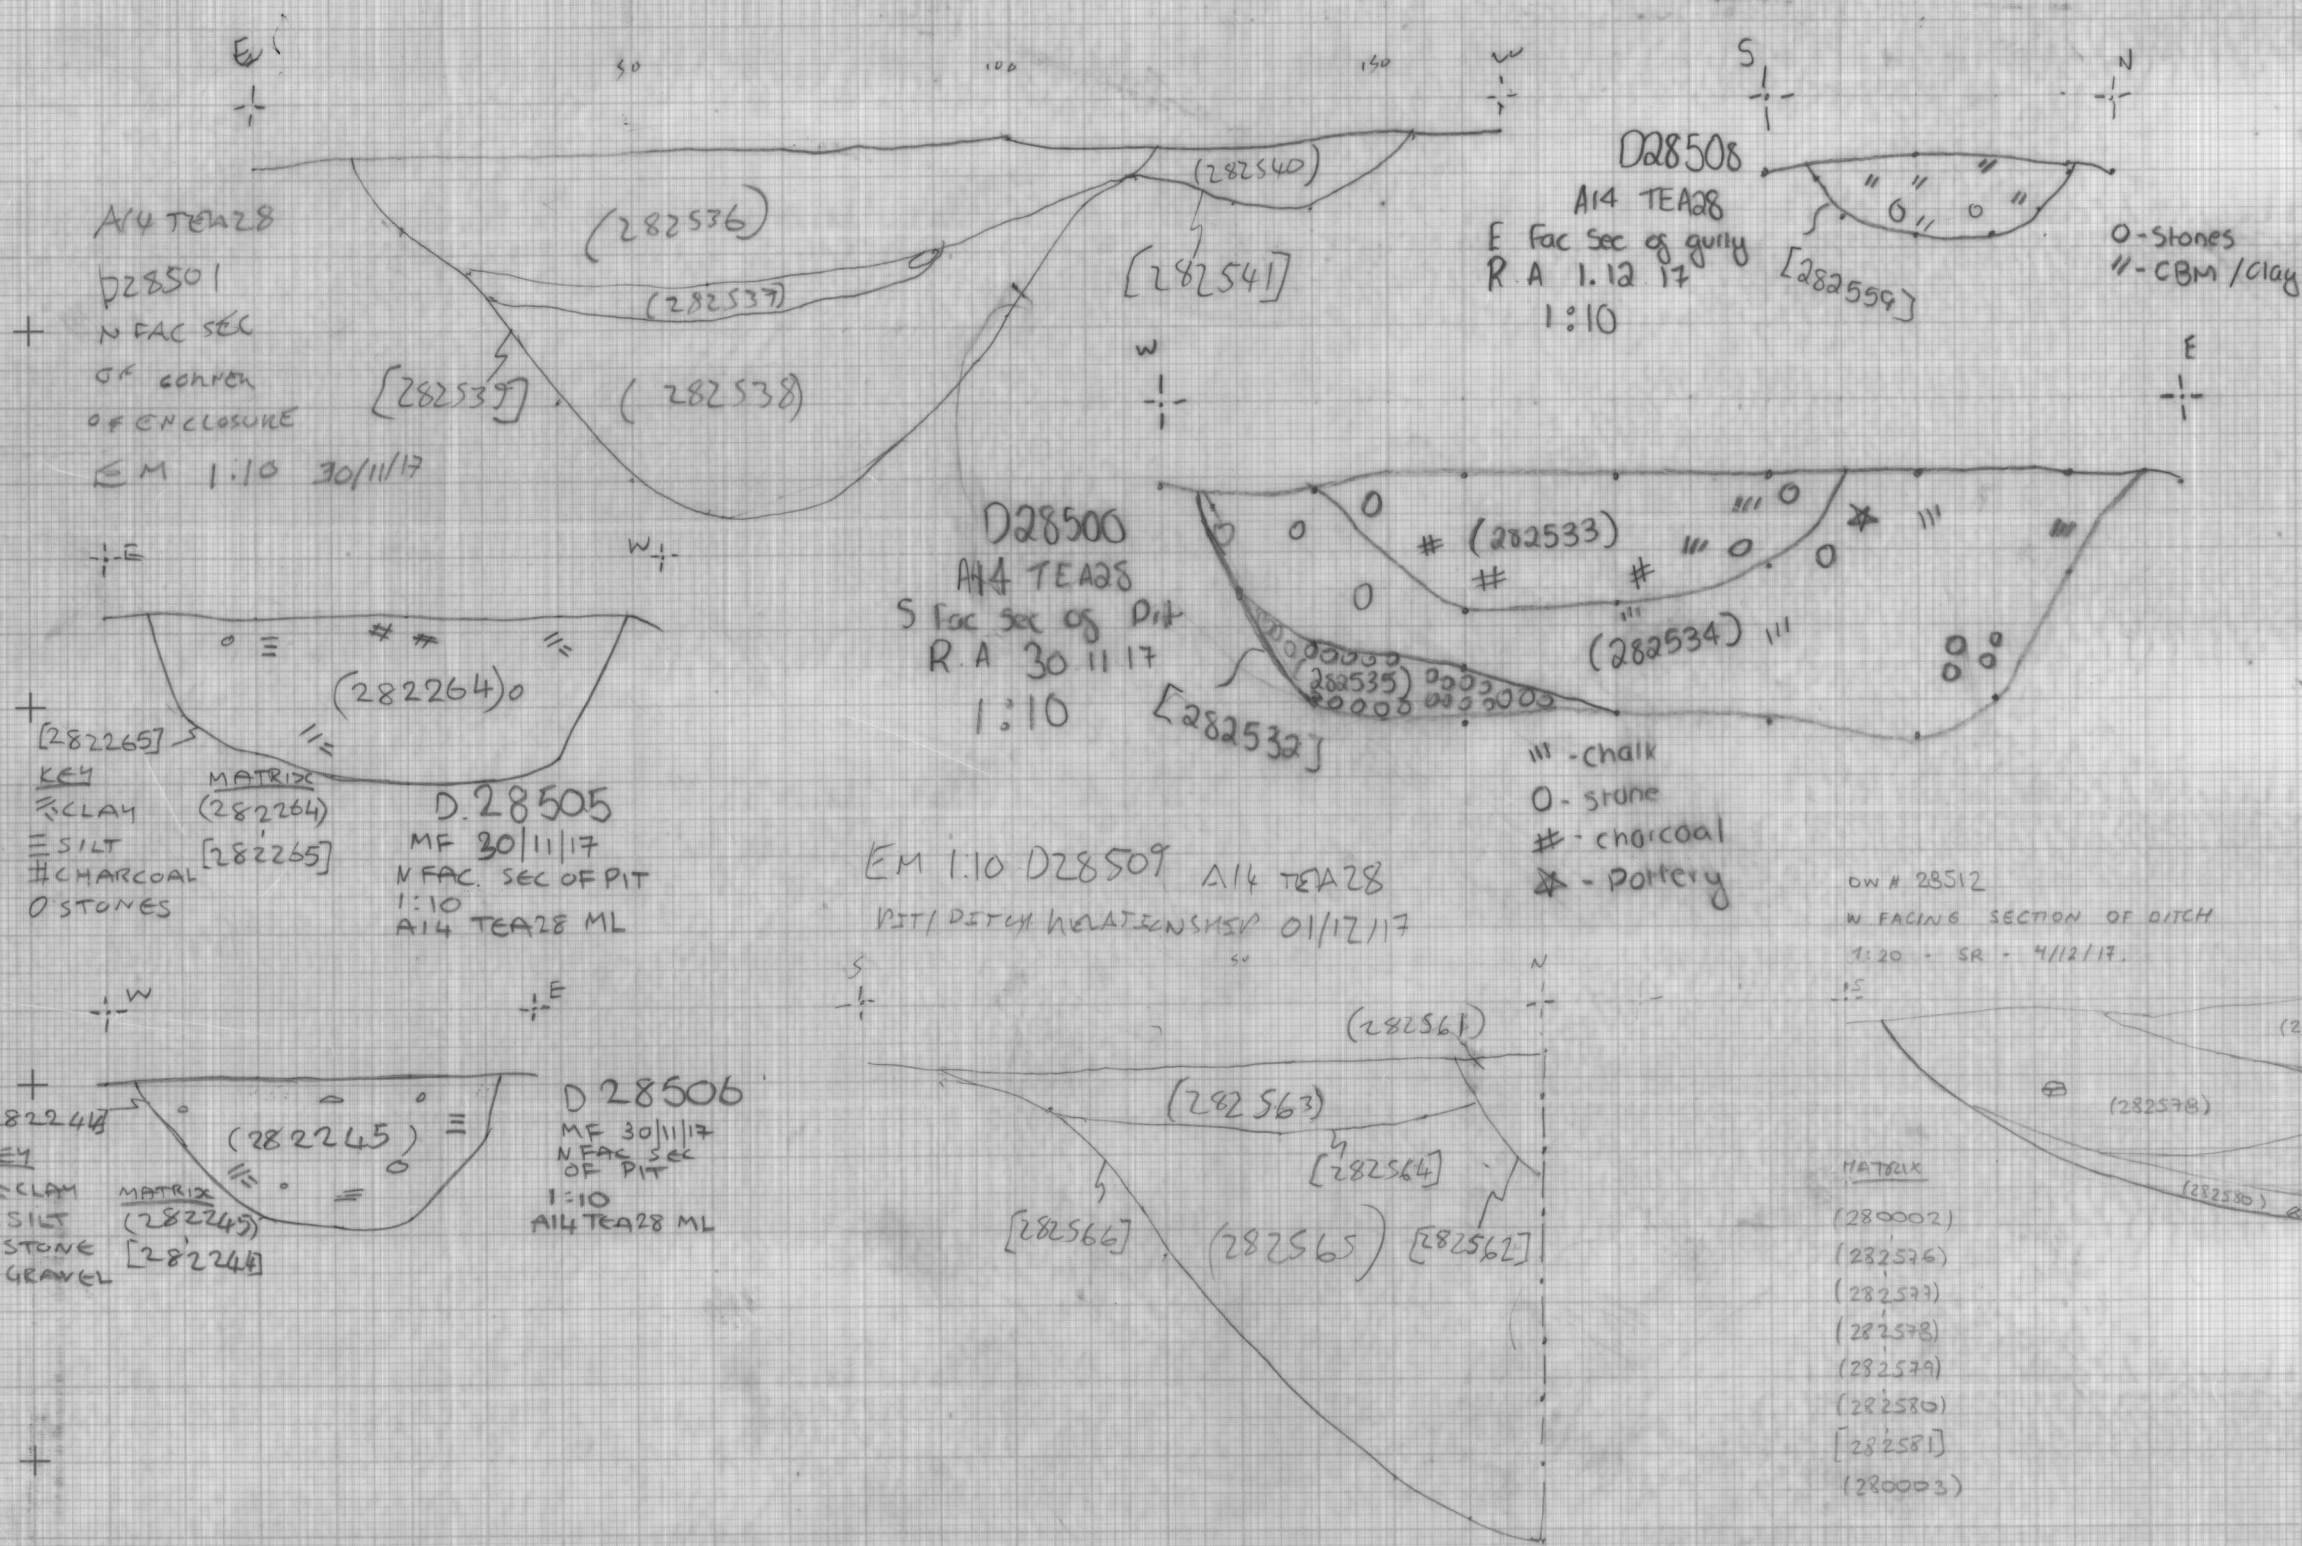

PLAN / SECTION NO. 90	DRAWN BY	DATE		NOTES #28501 #28508 #28500 #28505 #28500 #28506 #28509 #28512	SITE MINE LINE	MOLA HEADLAND INFRASTRUCTURE ARCHAEOLOGY
CHECKED BY	SCALE					