
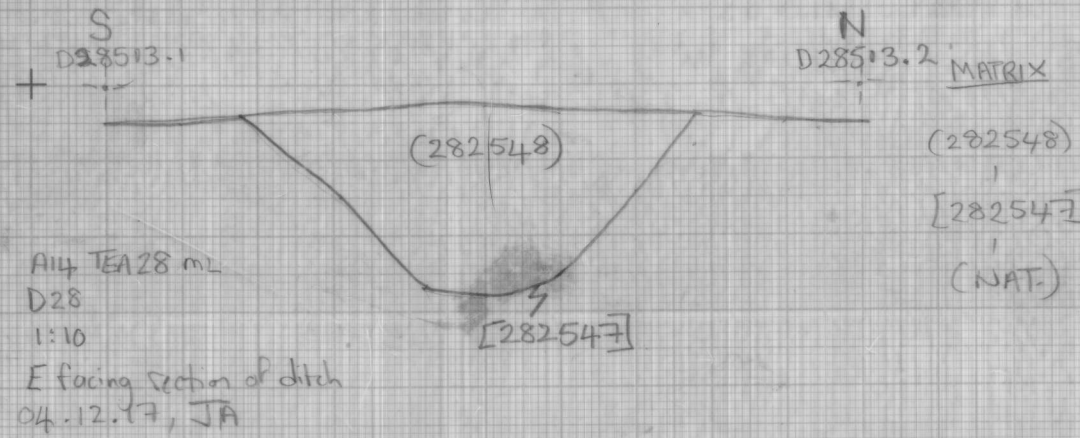
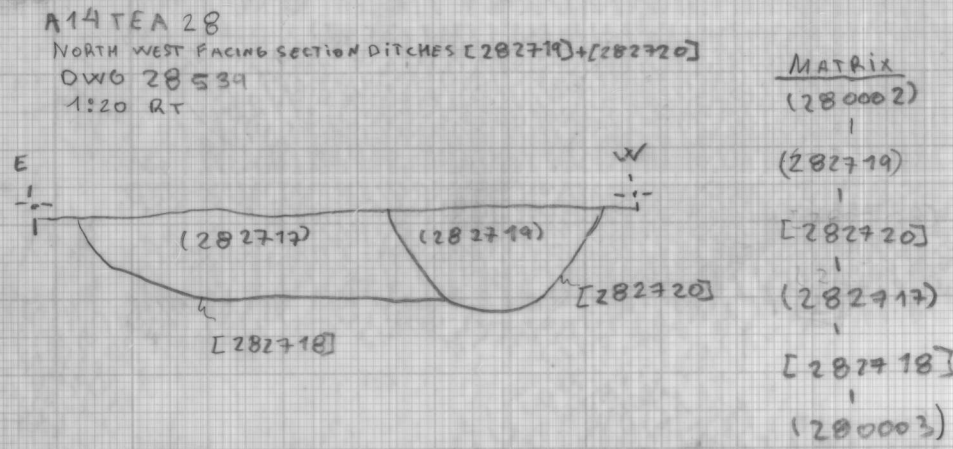
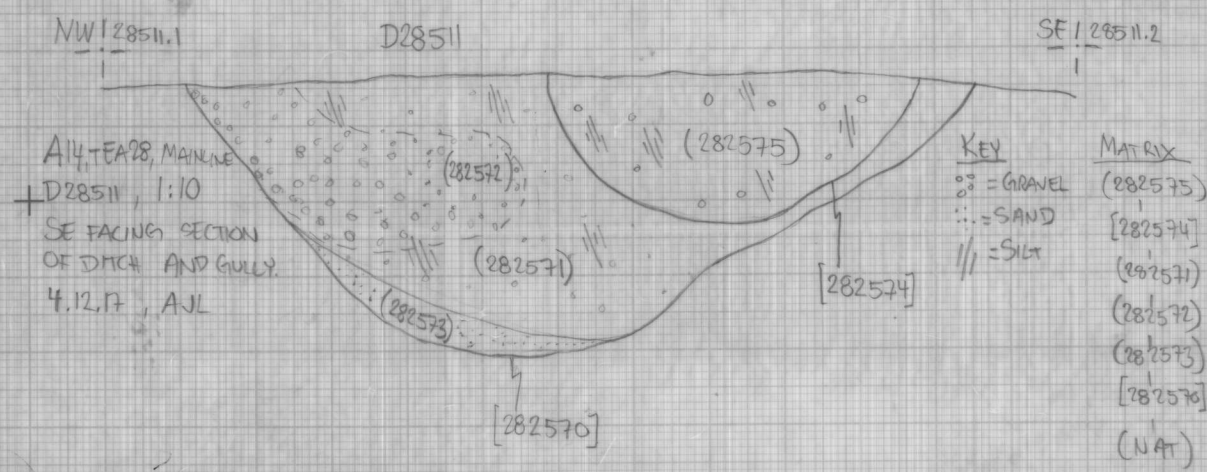
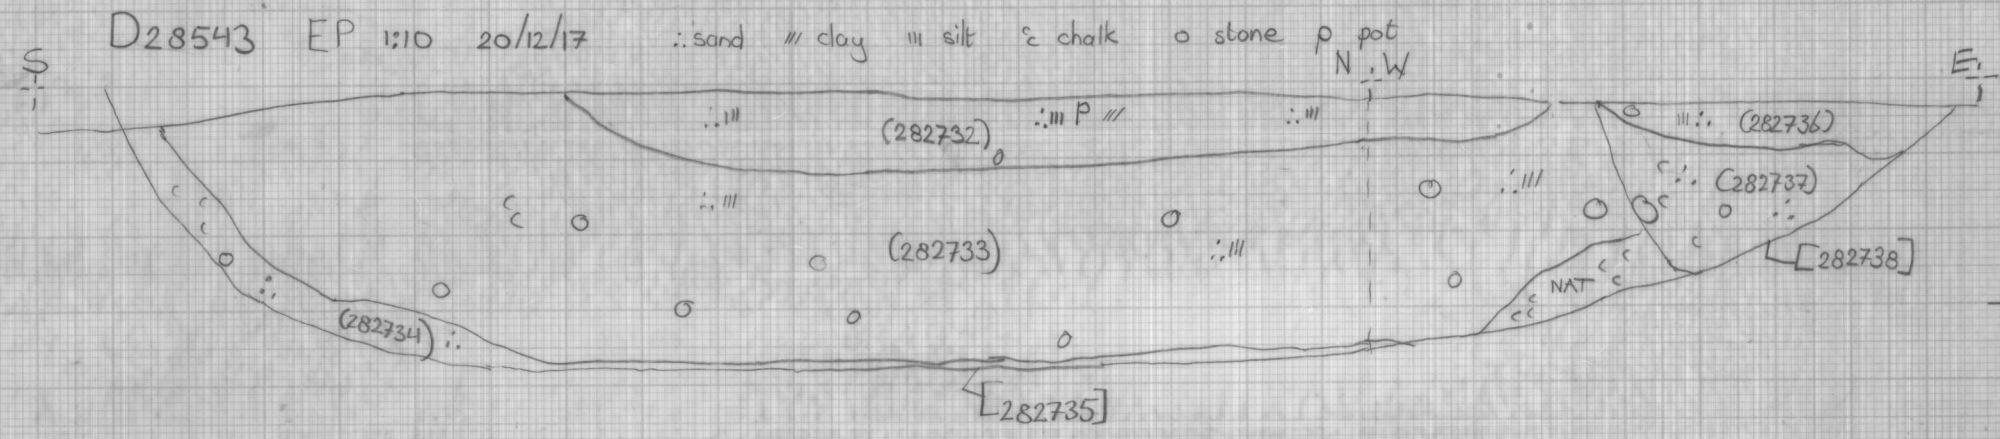
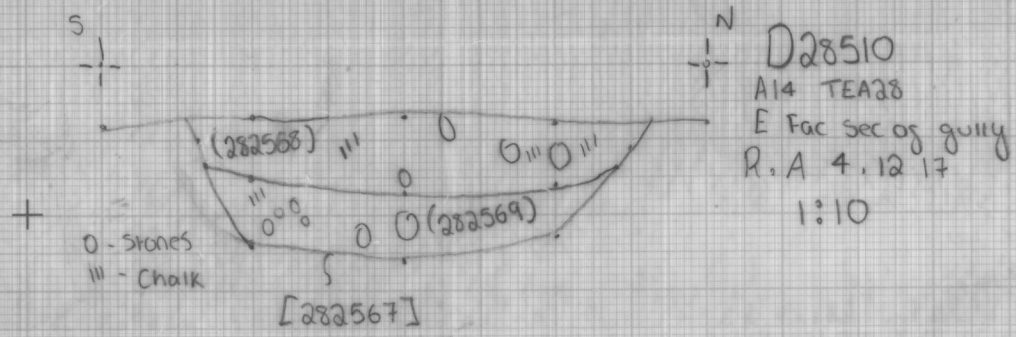
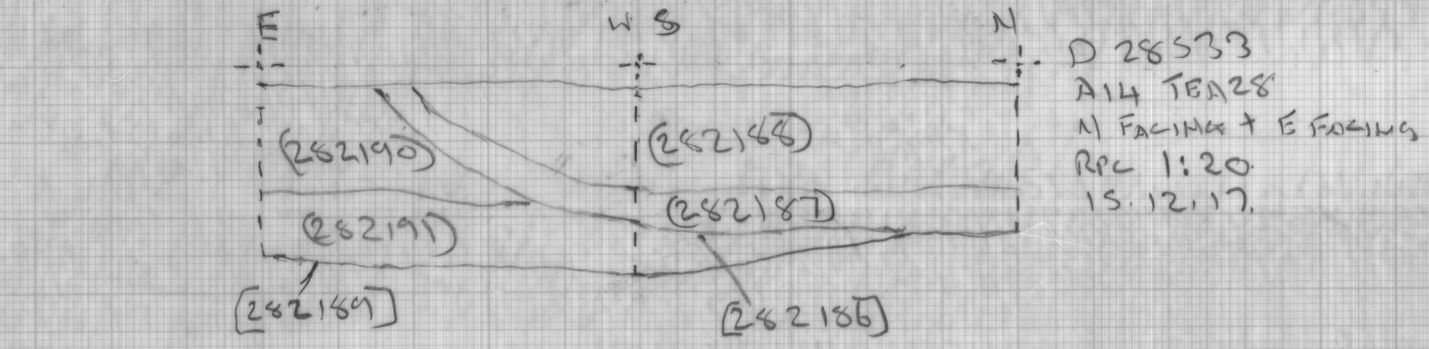


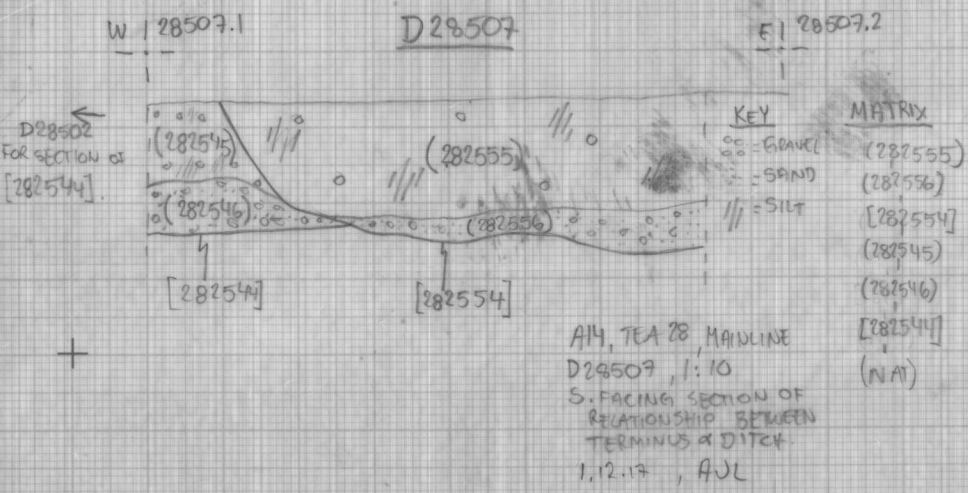

PLAN / SECTION NO.	DRAWN BY	DATE		NOTES D28507 D 28533 D28510 D 28543 D28511 D 28539 D28513	SITE A14, TEA 28, MAINLINE	
107	CHECKED BY	SCALE				