


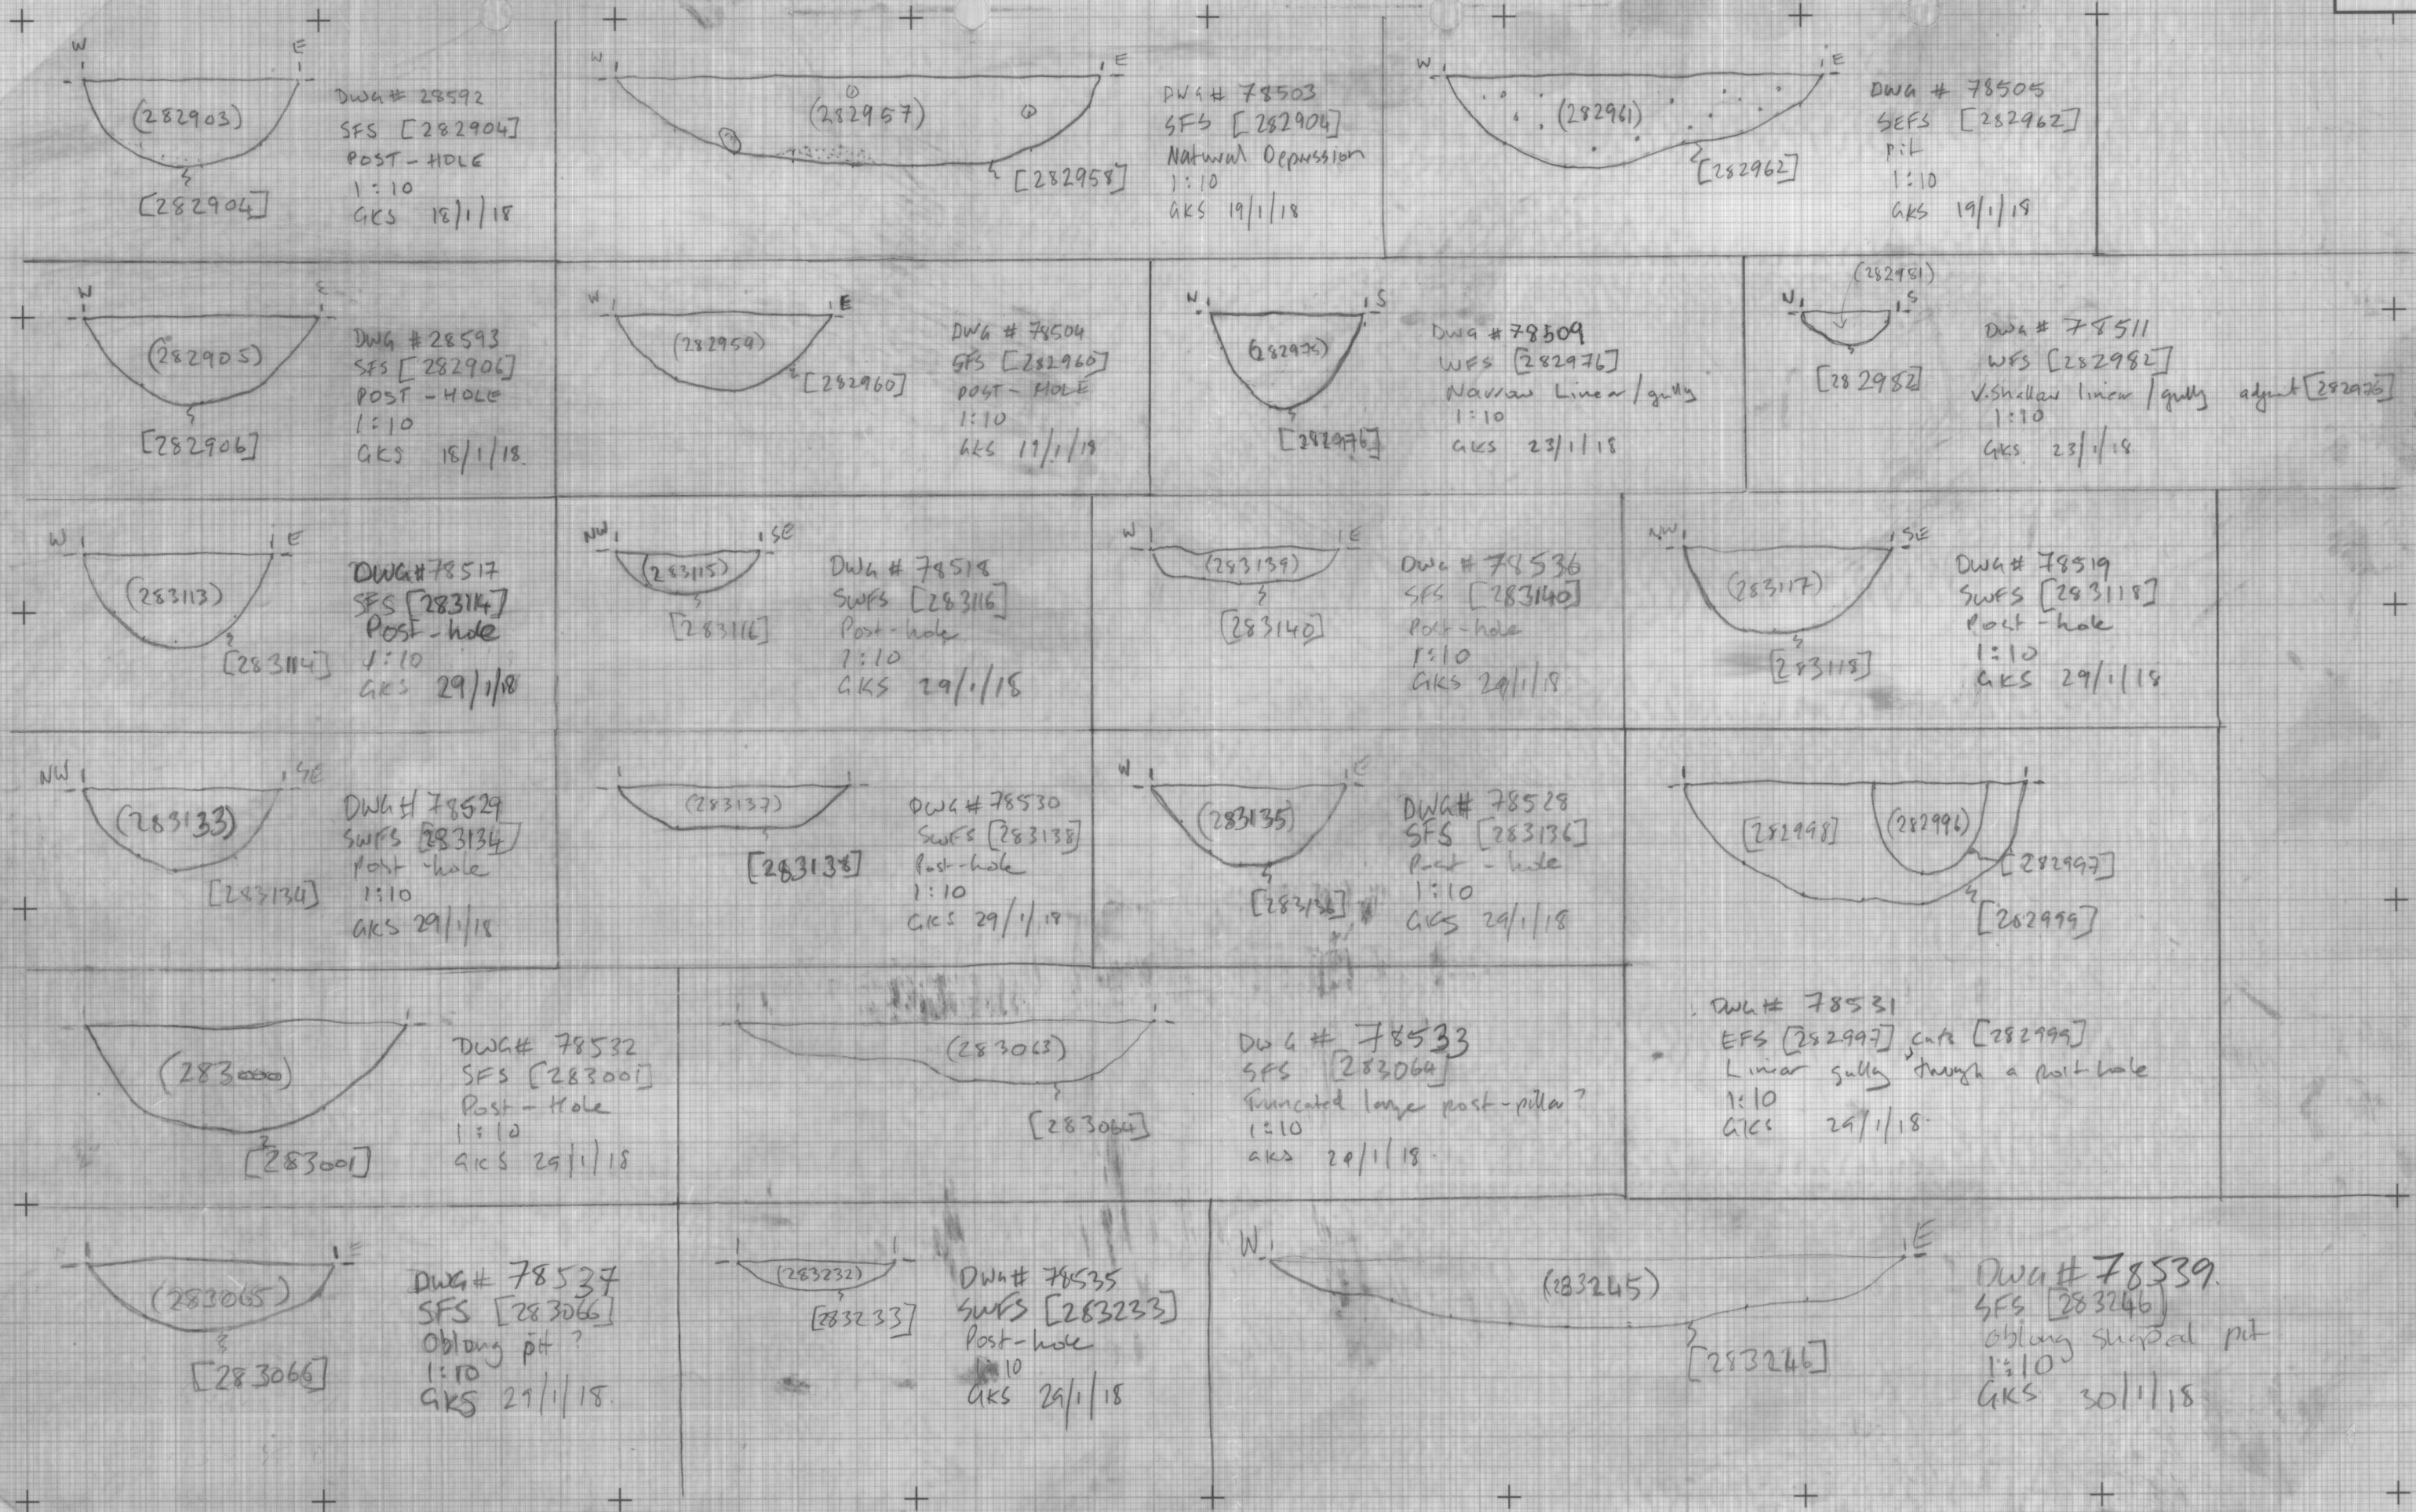

PLAN / SECTION NO.	DRAWN BY	DATE	X	NOTES	SITE	MOLA HEADLAND INFRASTRUCTURE MOLA HEADLAND ARCHAEOLOGY Supplied by: printspecialsuk.com Tel: 01925 283328
116	GKS	19/1/18		Checked by Scale	Mainline #1. Multiple Sections	