
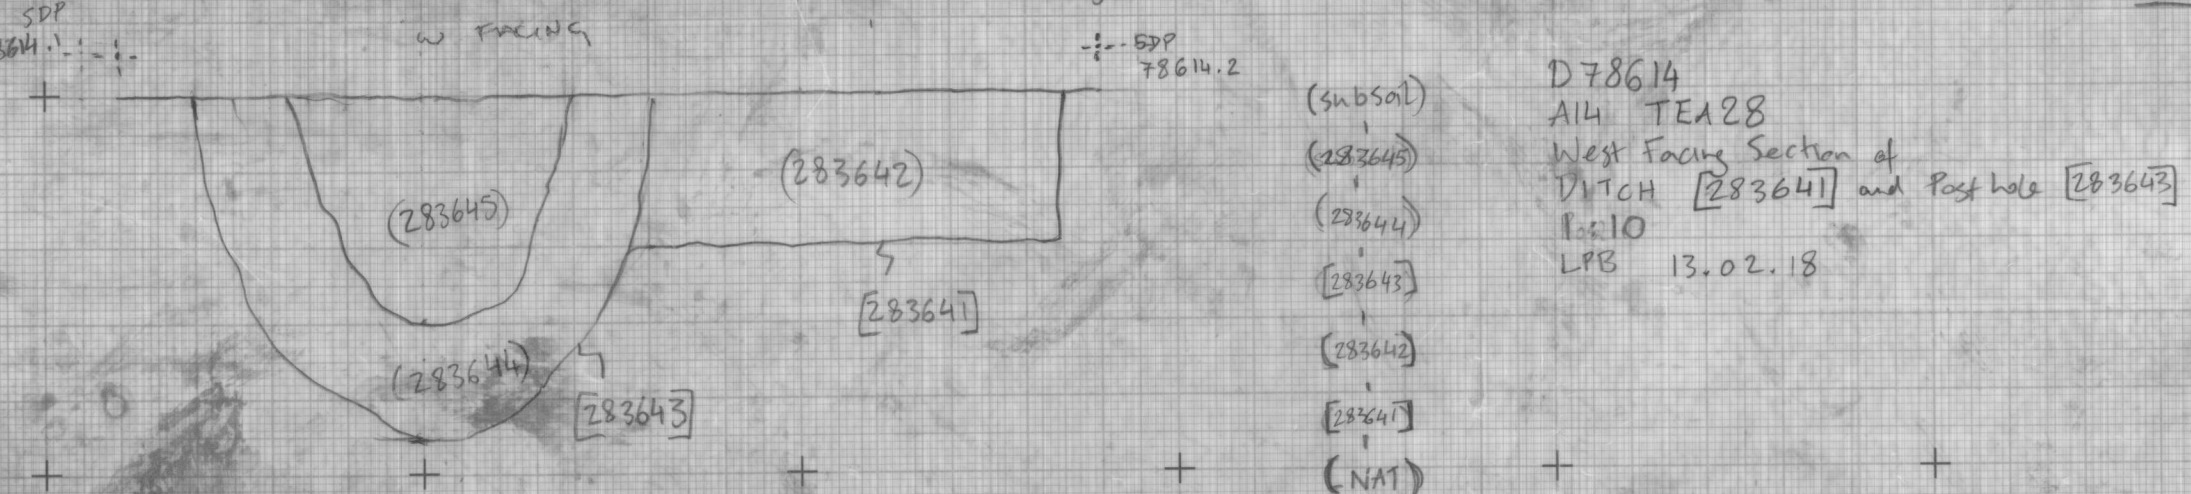
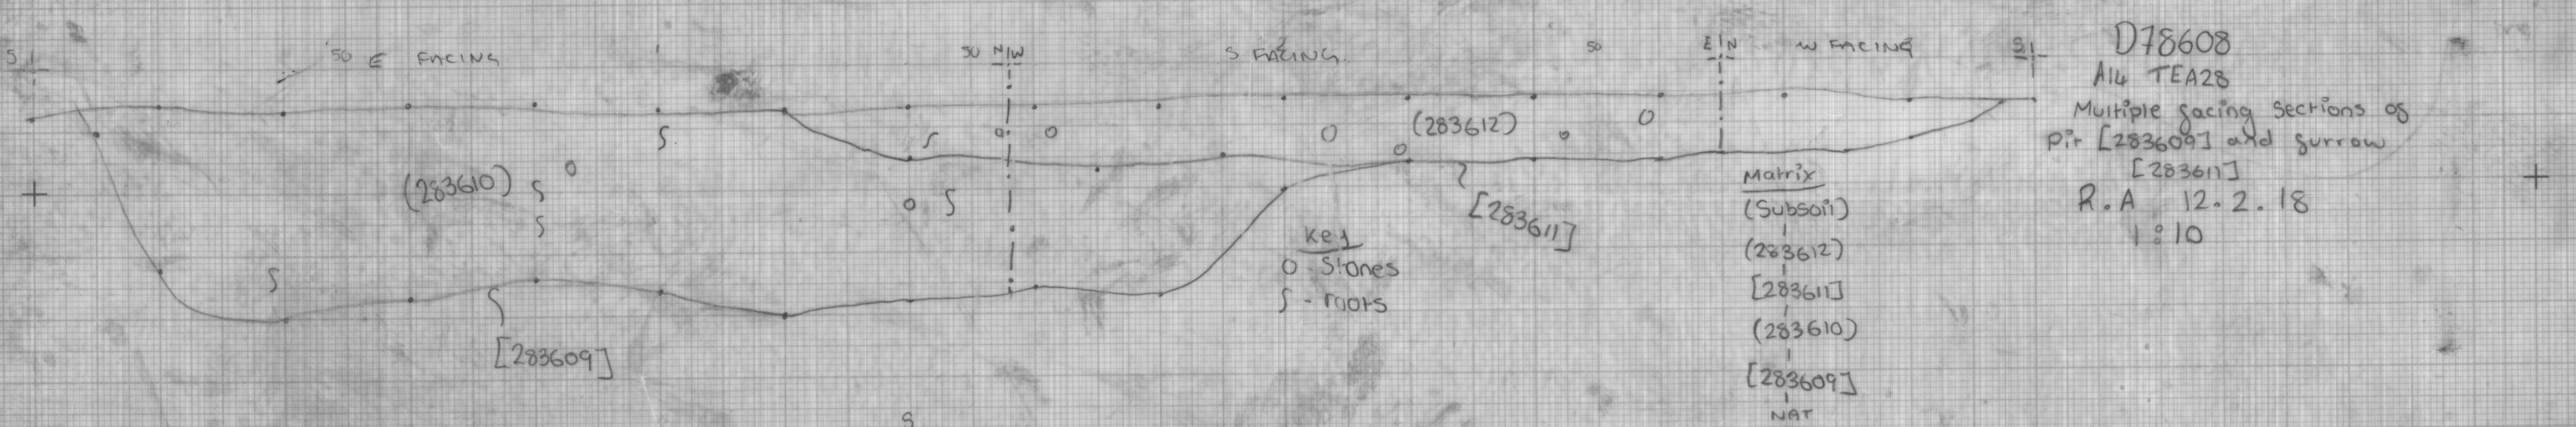
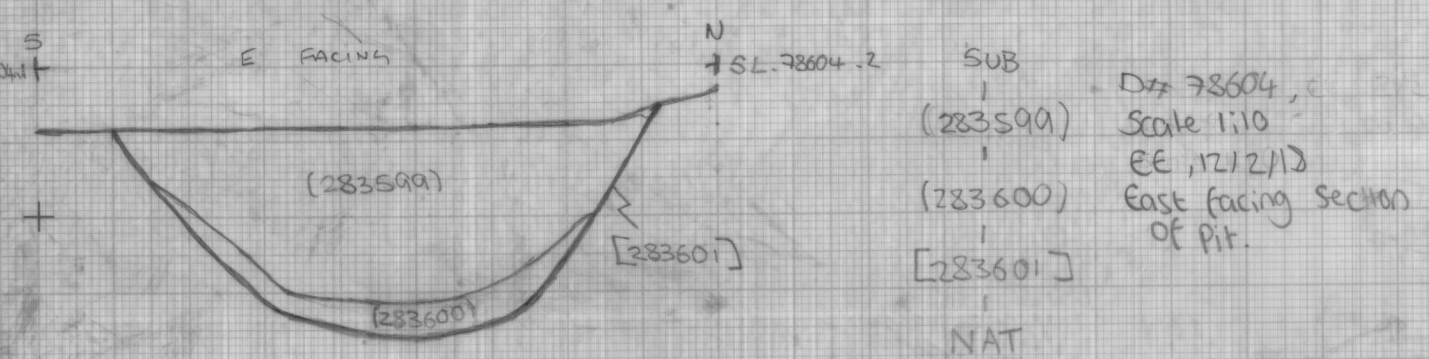


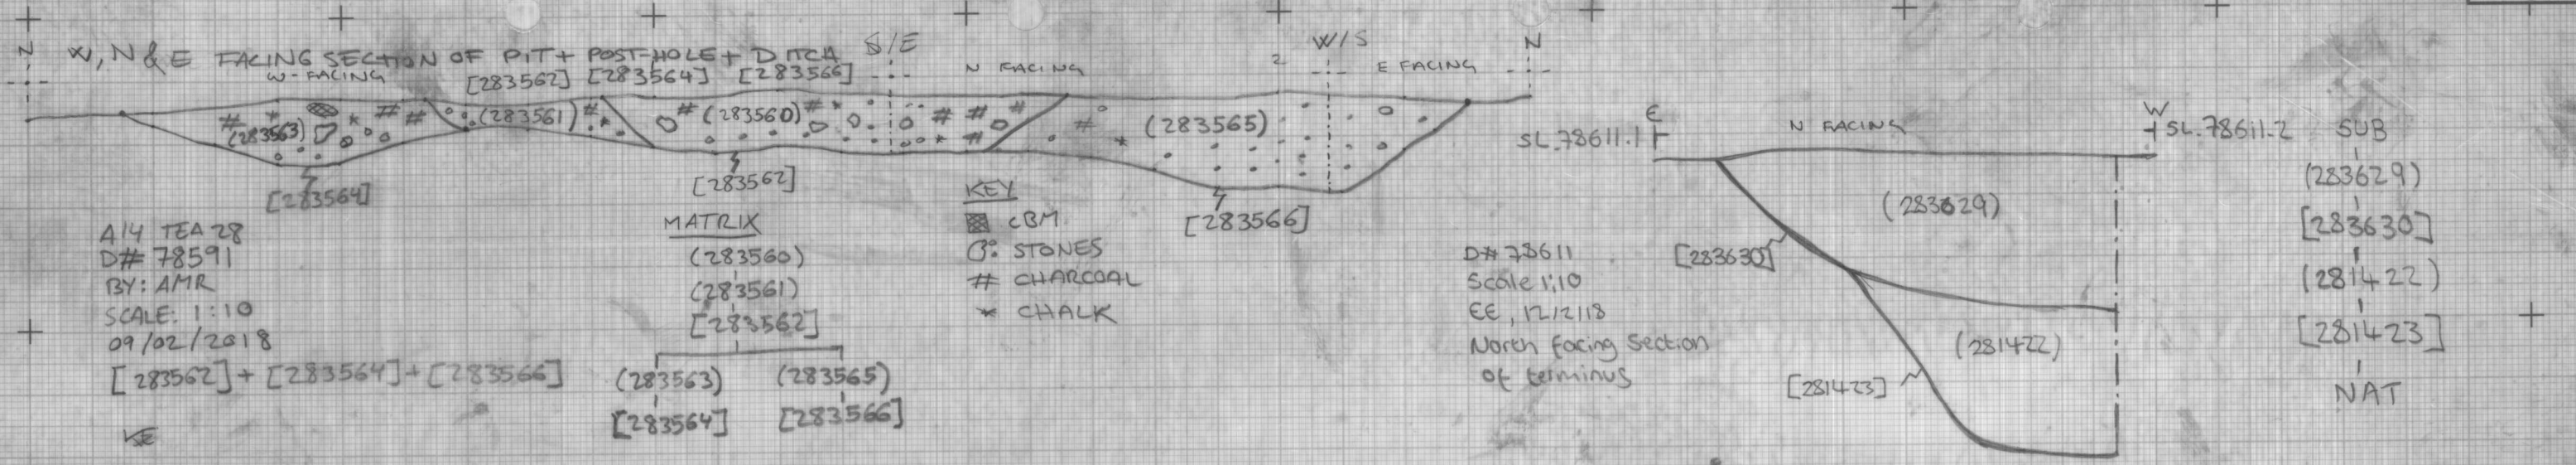

PLAN / SECTION NO.	DRAWN BY	DATE			NOTES D. 78591 D. 78608 D. 78604 D. 78614 D. 78611	SITE	MOLA HEADLAND INFRASTRUCTURE MOLA HEADLAND ARCHAEOLOGY
128	CHECKED BY AMR	13/3/2018 SCALE 1:10					