
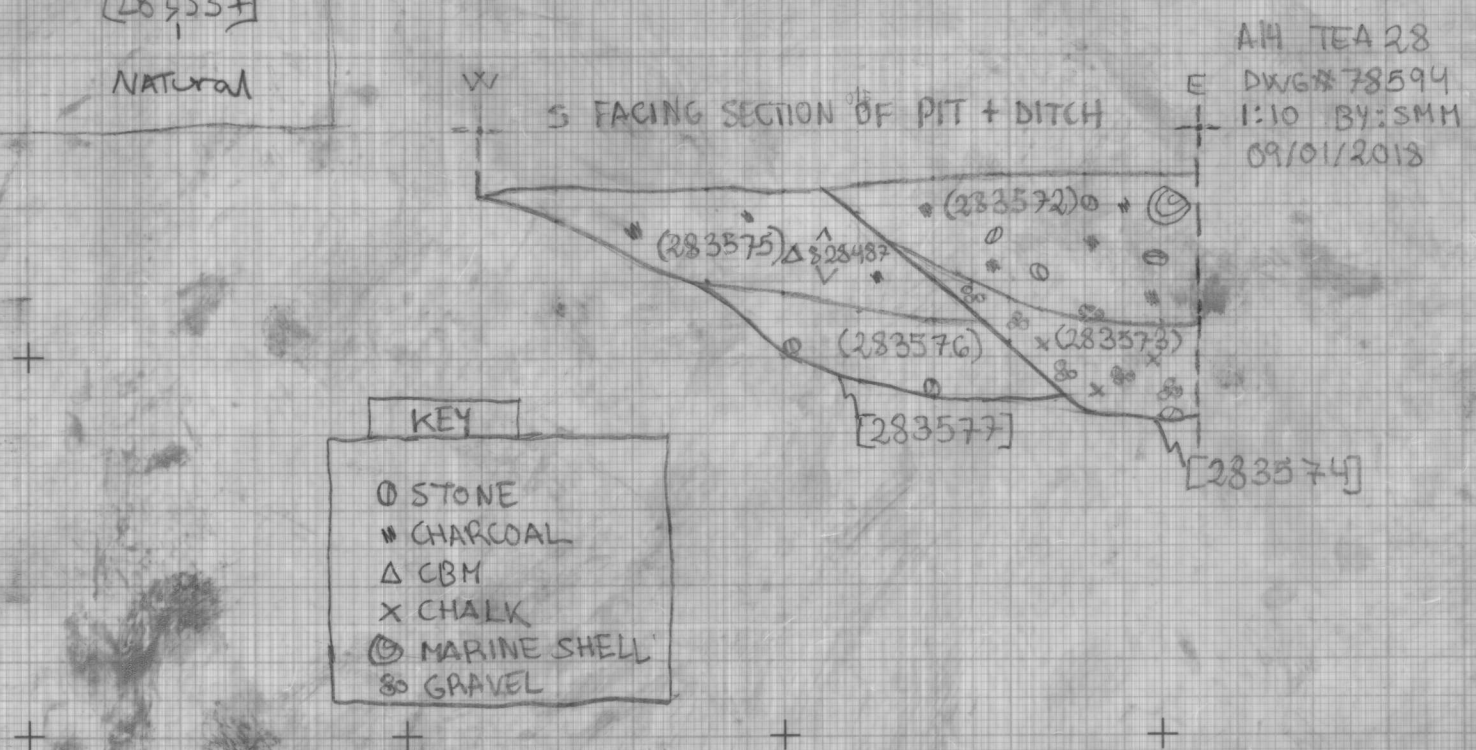


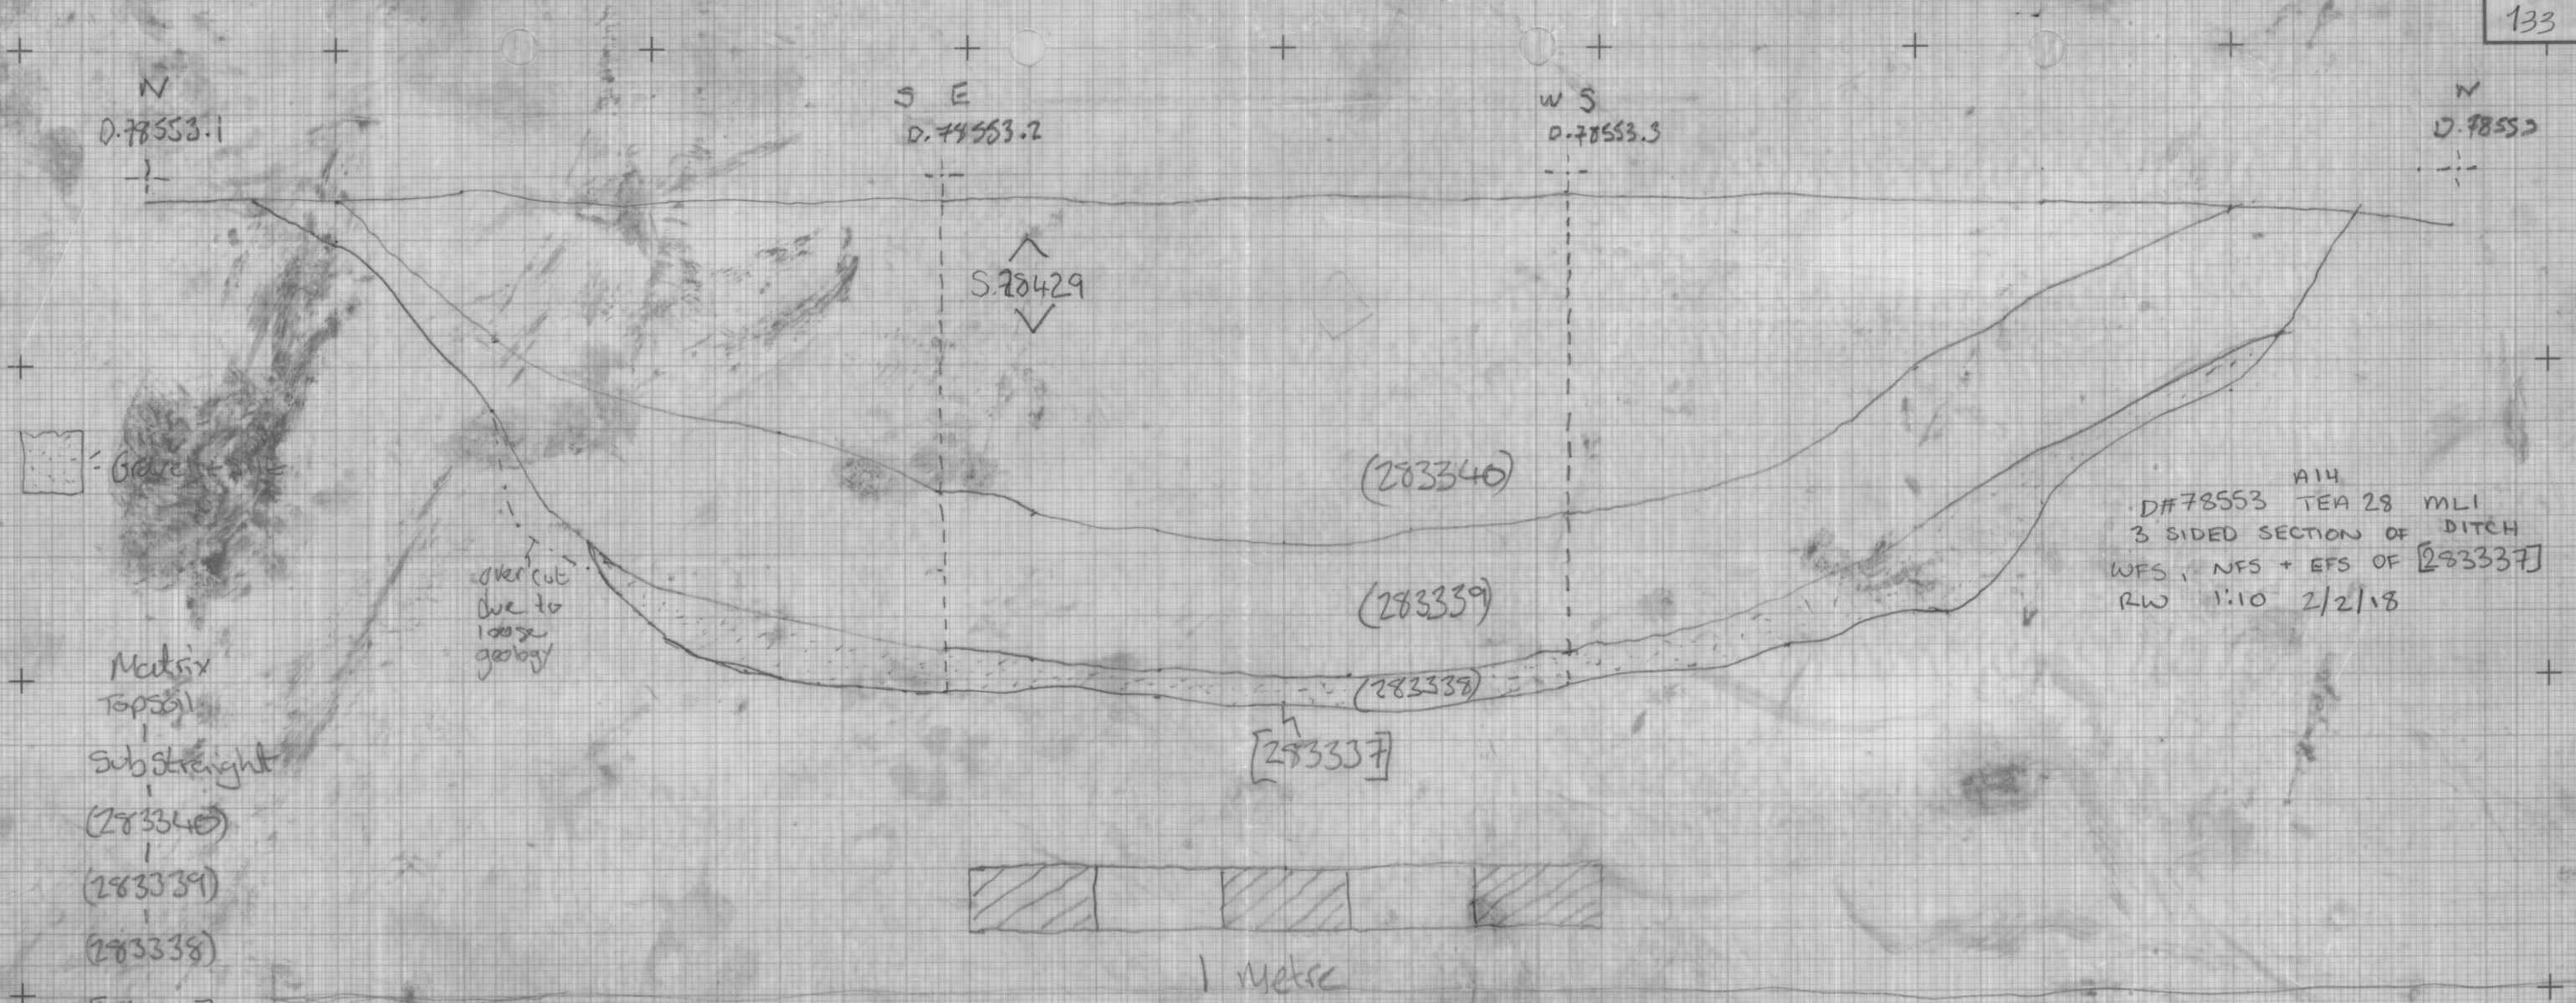

- MATRIX
- (280002)
 - (283572)
 - (283573)
 - [283574]
 - (283575)
 - (283576)
 - [283577]
 - (280003)

PLAN SECTION NO. D. 78553 133	DRAWN BY RW	CHECKED BY AH	DATE 2/2/18	SCALE 1:10	NOTES 3 sided section of ditch WFS, NFS + EFS of [283337] D. 78553 D. 78594	SITE AIH TEA 28 (Nightingale)	MOLA HEADLAND INFRASTRUCTURE MOLA HEADLAND ARCHAEOLOGY
-------------------------------------	----------------	------------------	----------------	---------------	---	----------------------------------	---