


- 1 = S.N° 28488
- 2 = S.N° 28489
- 3 = S.N° 28490
- 4 = S.N° 28491


A = F# 28283

- KEY:
- = STONES
 - ⊙ = CHALK
 - * = CHARCOAL
 - ⊞ = YELLOW CLAY
 - ⊕ = YELLOW SAND

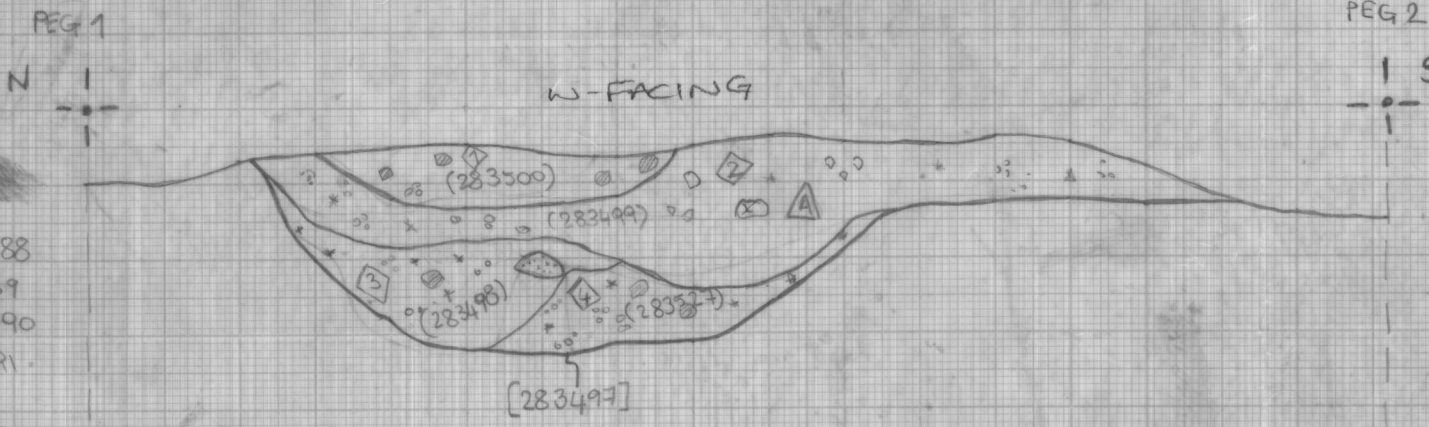


PEG 2
1 S
A14 TEA 28 MAINLINE 1
D# 78579
W FAC SECTION OF KILN
[283497]
SCALE 1:10
09/02/2018
CM

MATRIX
SUBSOIL
(283500)
(283499)
(283498)
(283527)
[283497]
283606 → STRUCTURE OF KILN
NOT VISIBLE IN SECTION
BUT ON PLAN 78607
NATURAL

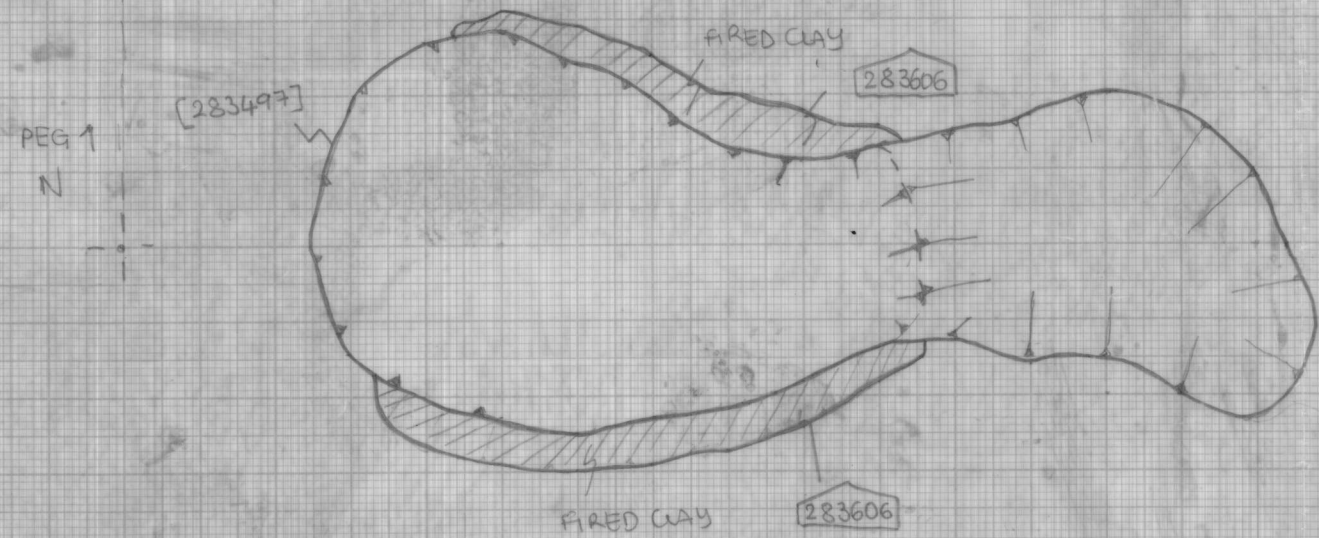


PEG 2
1 S
A14 TEA 28 MAINLINE 1
D# 78607
TOP PLAN OF KILN WITH
CUT [283497] AND THE
STRUCTURE OF FIRED CLAY
283606
SCALE 1:10
12/02/18
CM

A14 TEA 28 MLI
D# 78641
POST-HOLE [283716]
SCALE 1:10
J.O.S. 14/2/18
E-FACING SECT.
OF POSTHOLE [283716]

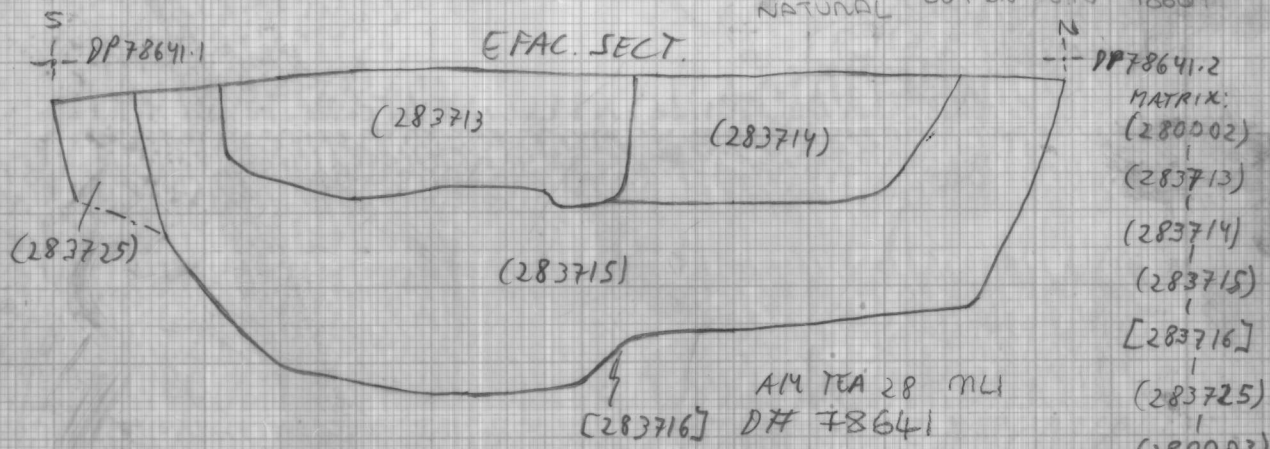

MATRIX:
(280002)
(283713)
(283714)
(283715)
[283716]
(283725)
(280003)

MATRIX
(283666)
(283667)
[283668]
(283669)
[283675]

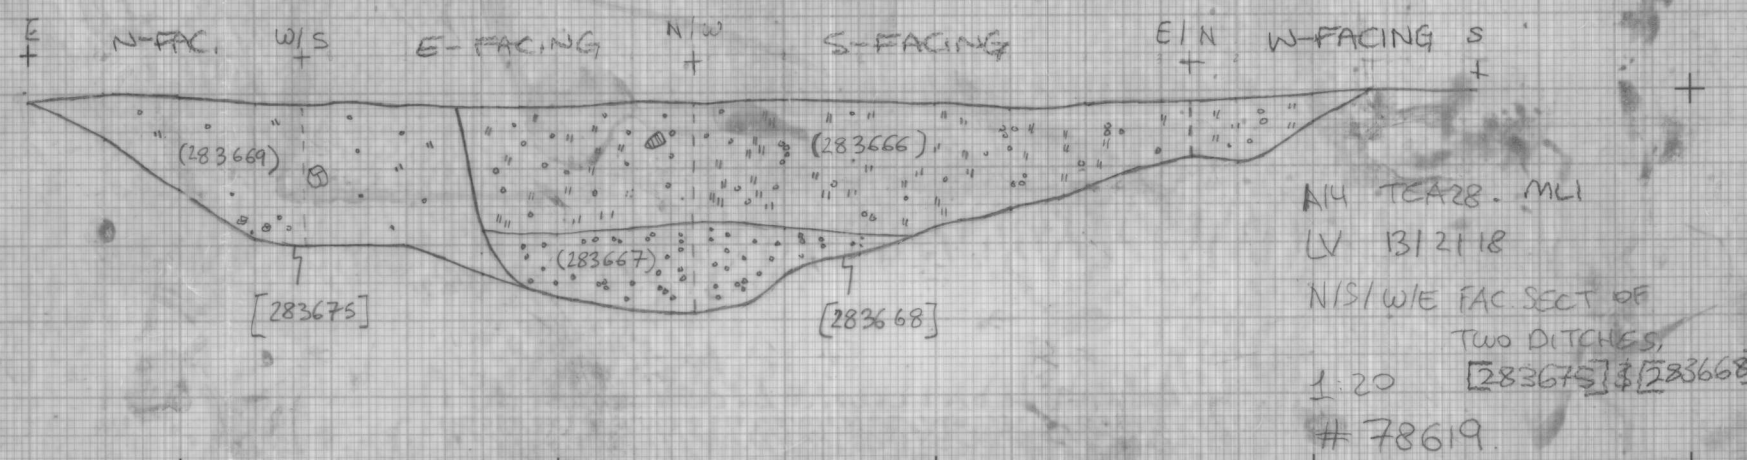

A14 TEA 28. MLI
LV 13/2/18
N/S/W/E FAC SECT OF
TWO DITCHES
1:20 [283675] [283668]
78619.

PLAN / SECTION NO. 138	DRAWN BY AA	DATE 12/03/2018	NOTES O. 78579 O. 78607 O. 78641 O. 78619	SITE
CHECKED BY AA	SCALE 1:10			

