


A14 TEA28 MAINLINE1

WRAP-AROUND OF RELATIONSHIP SLOT

JEP & EE 15/02/2018. 1:10

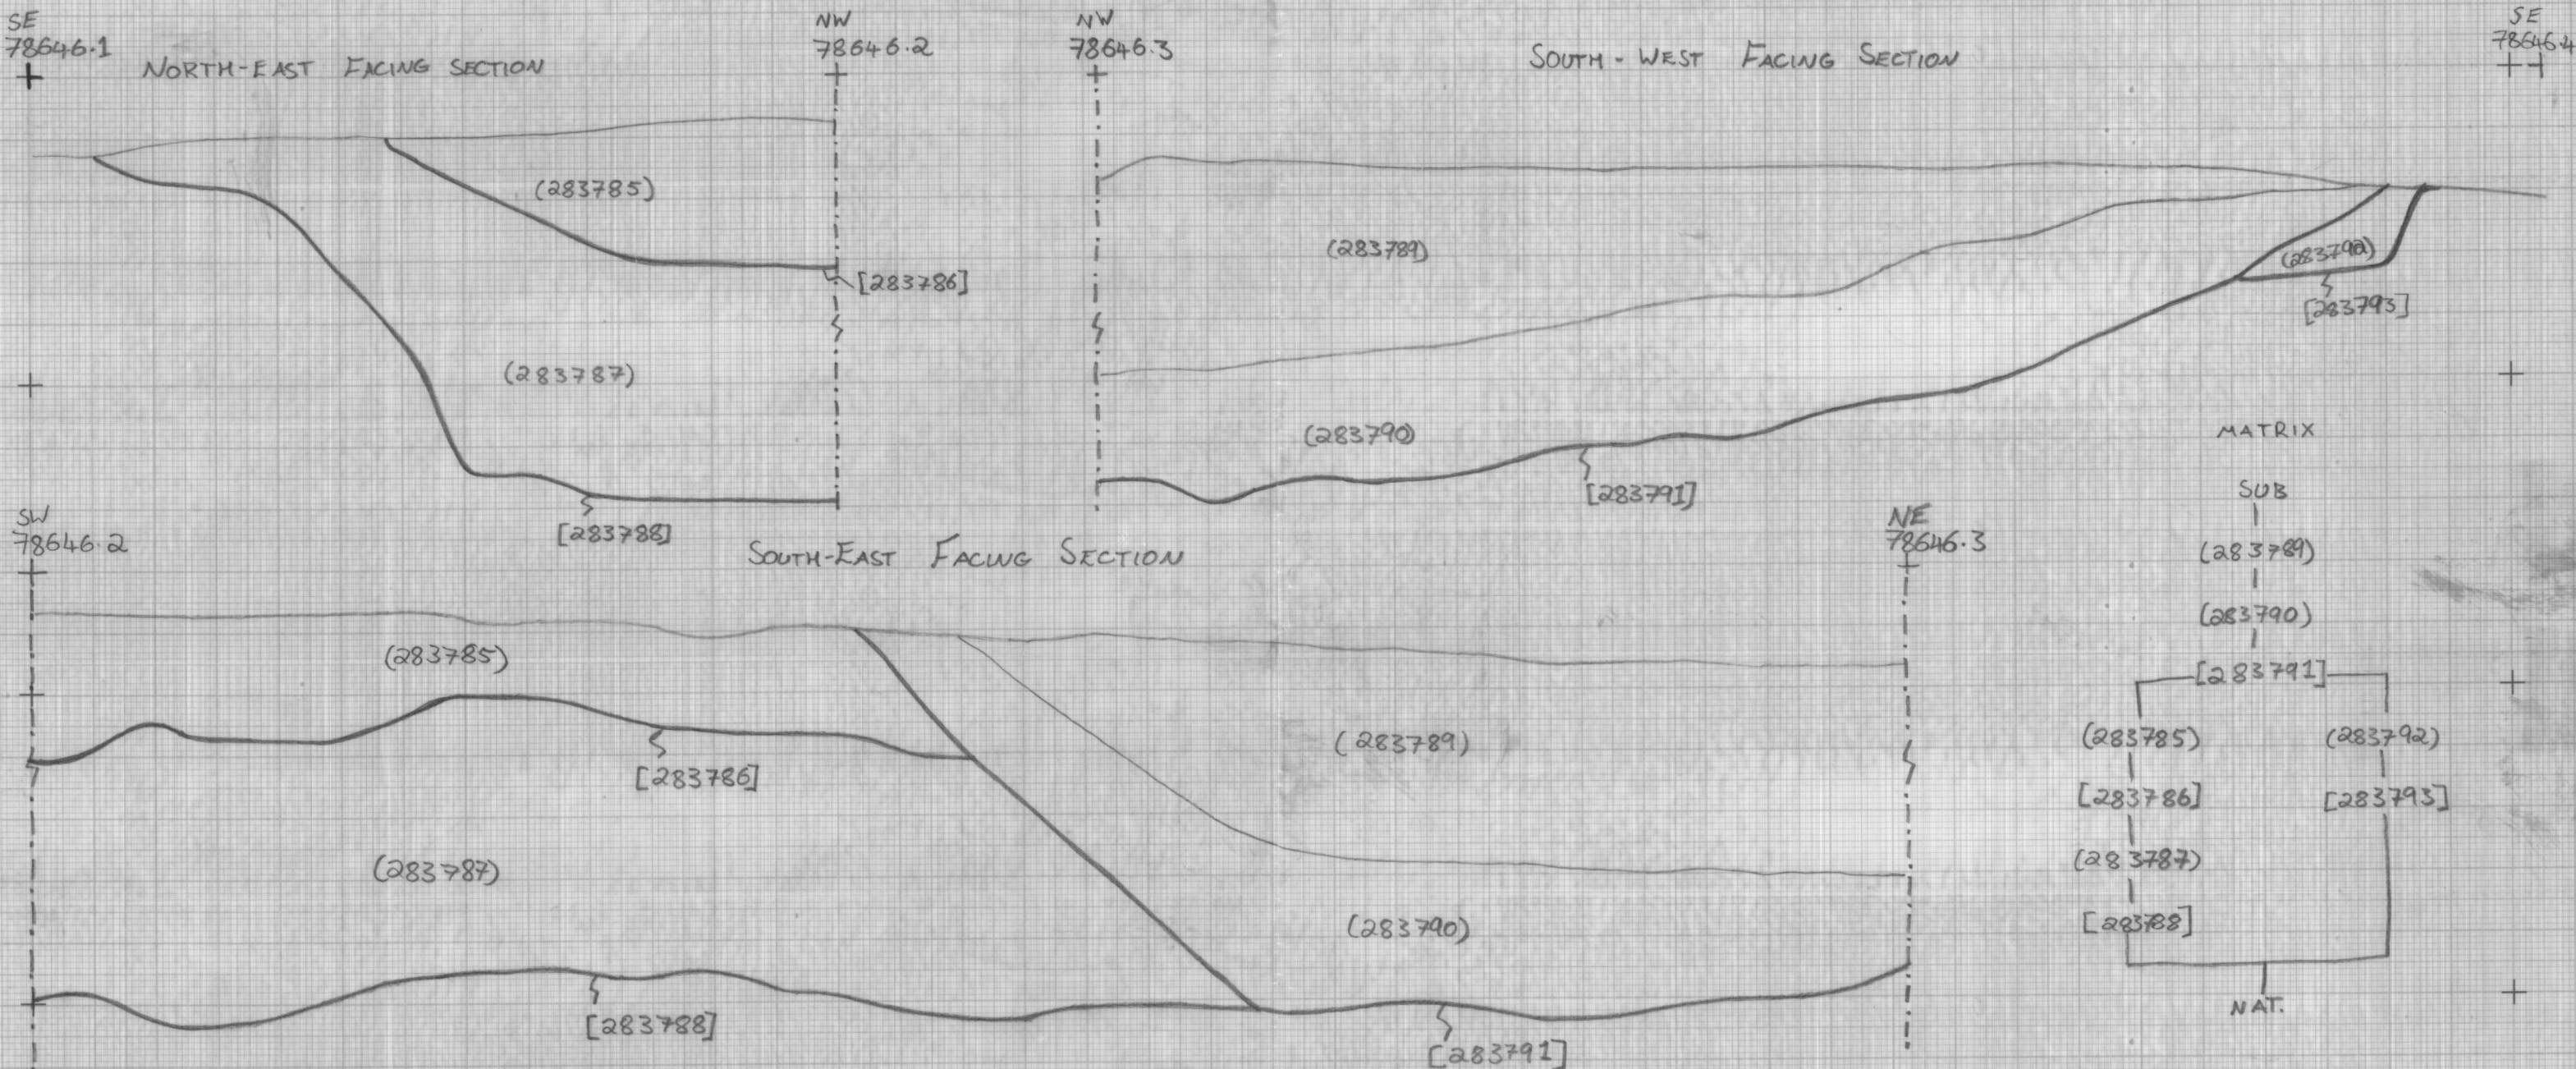

PLAN / SECTION NO. 140	DRAWN BY AAA	DATE 13/3/2018	SCALE 1:10	NOTES D. 78646 D.	SITE	MOLA HEADLAND INFRASTRUCTURE MOLA HEADLAND ARCHAEOLOGY
---------------------------	-----------------	-------------------	---------------	-------------------------	------	---