
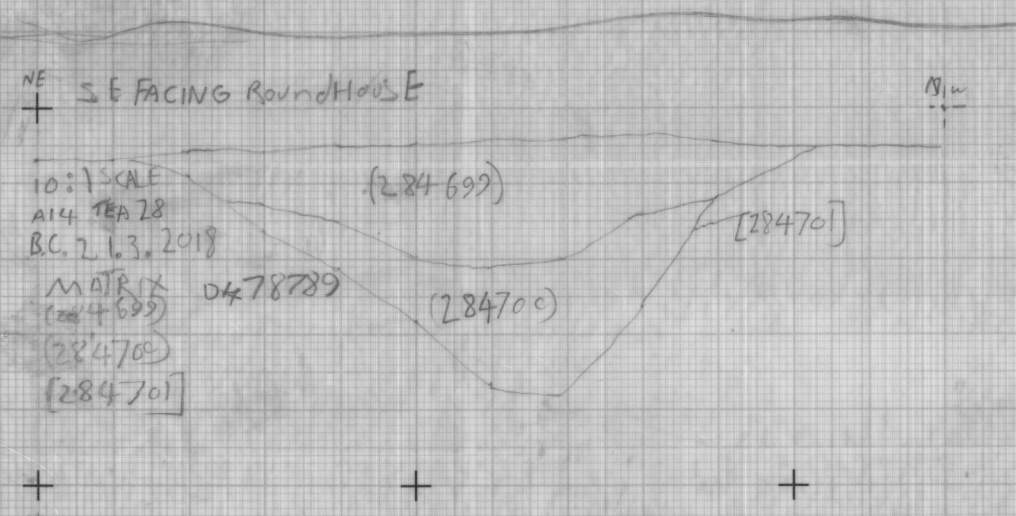
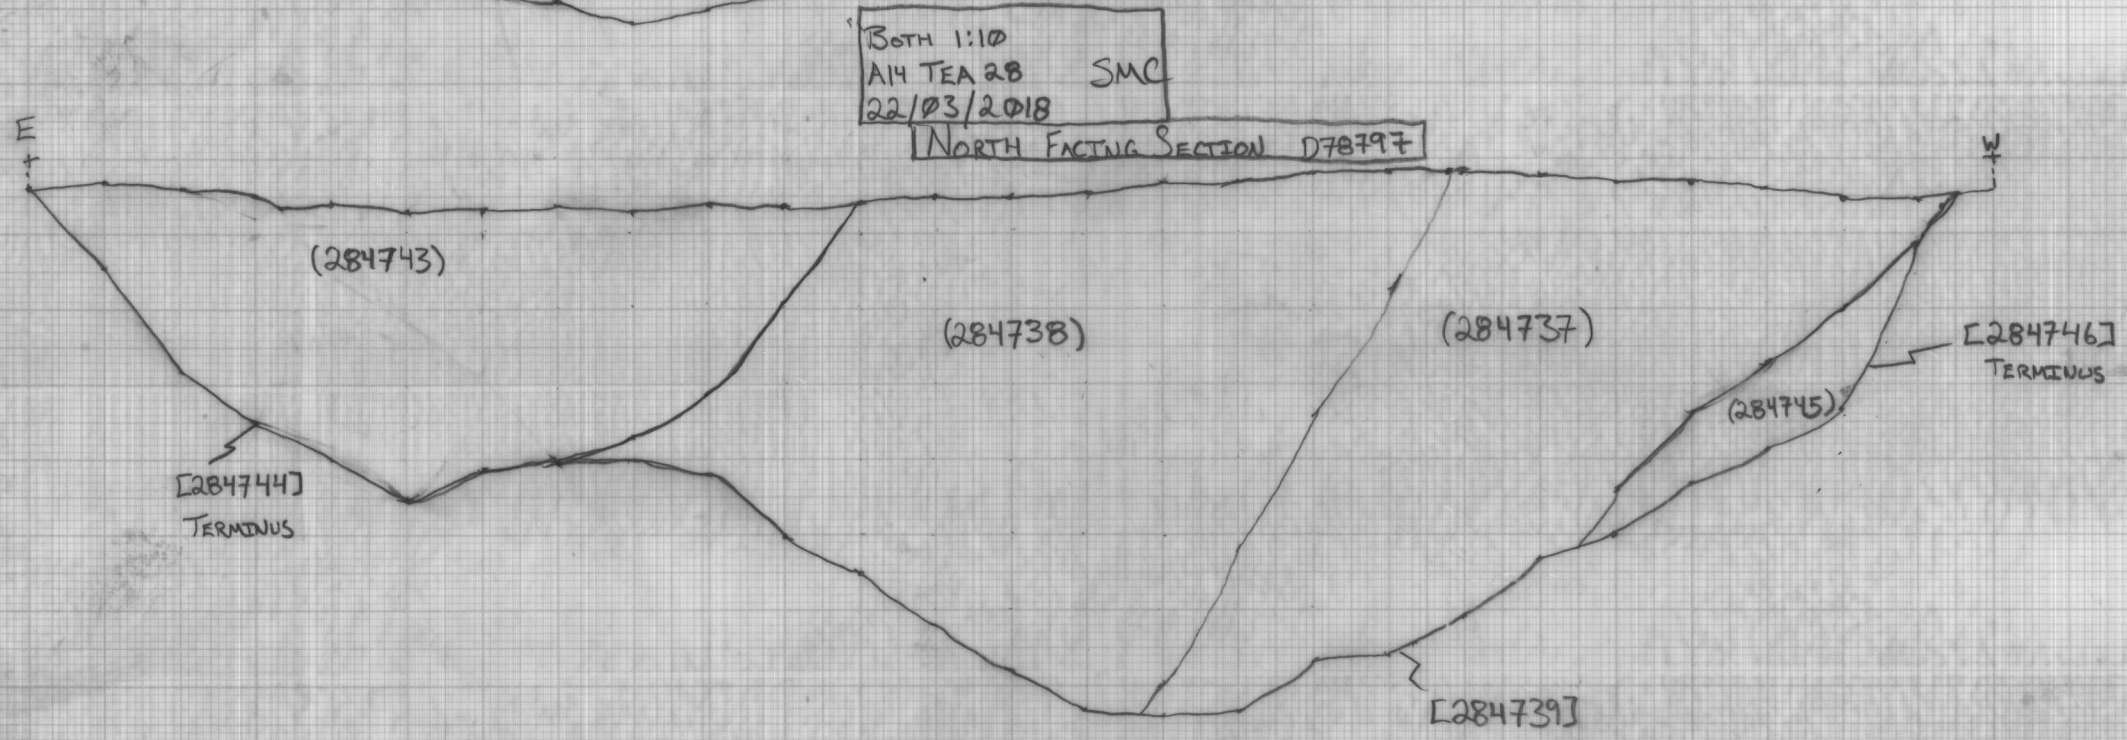
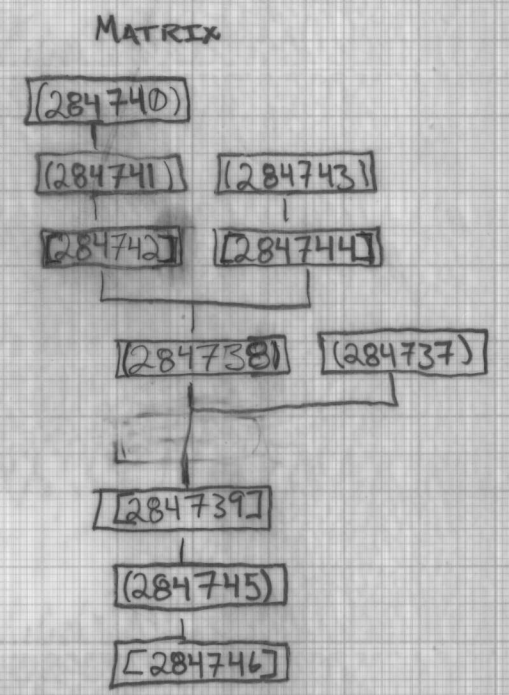


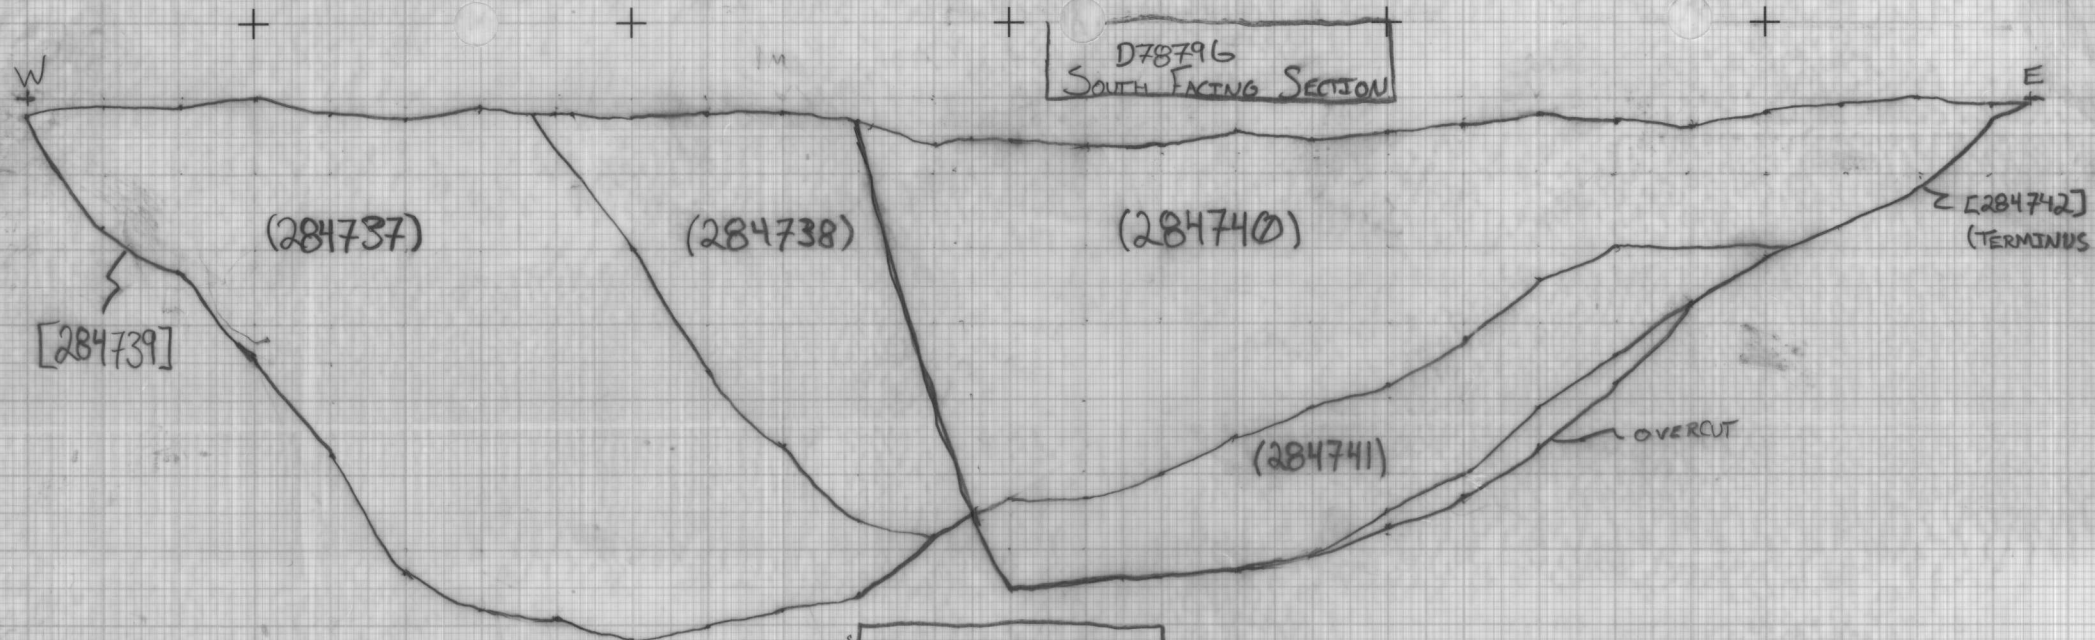

A14 TEA 28

	SITE	# 78796 # 78789	NOTES		DATE	DRAWN BY	PLAN / SECTION NO. 173
					SCALE	CHECKED BY	