


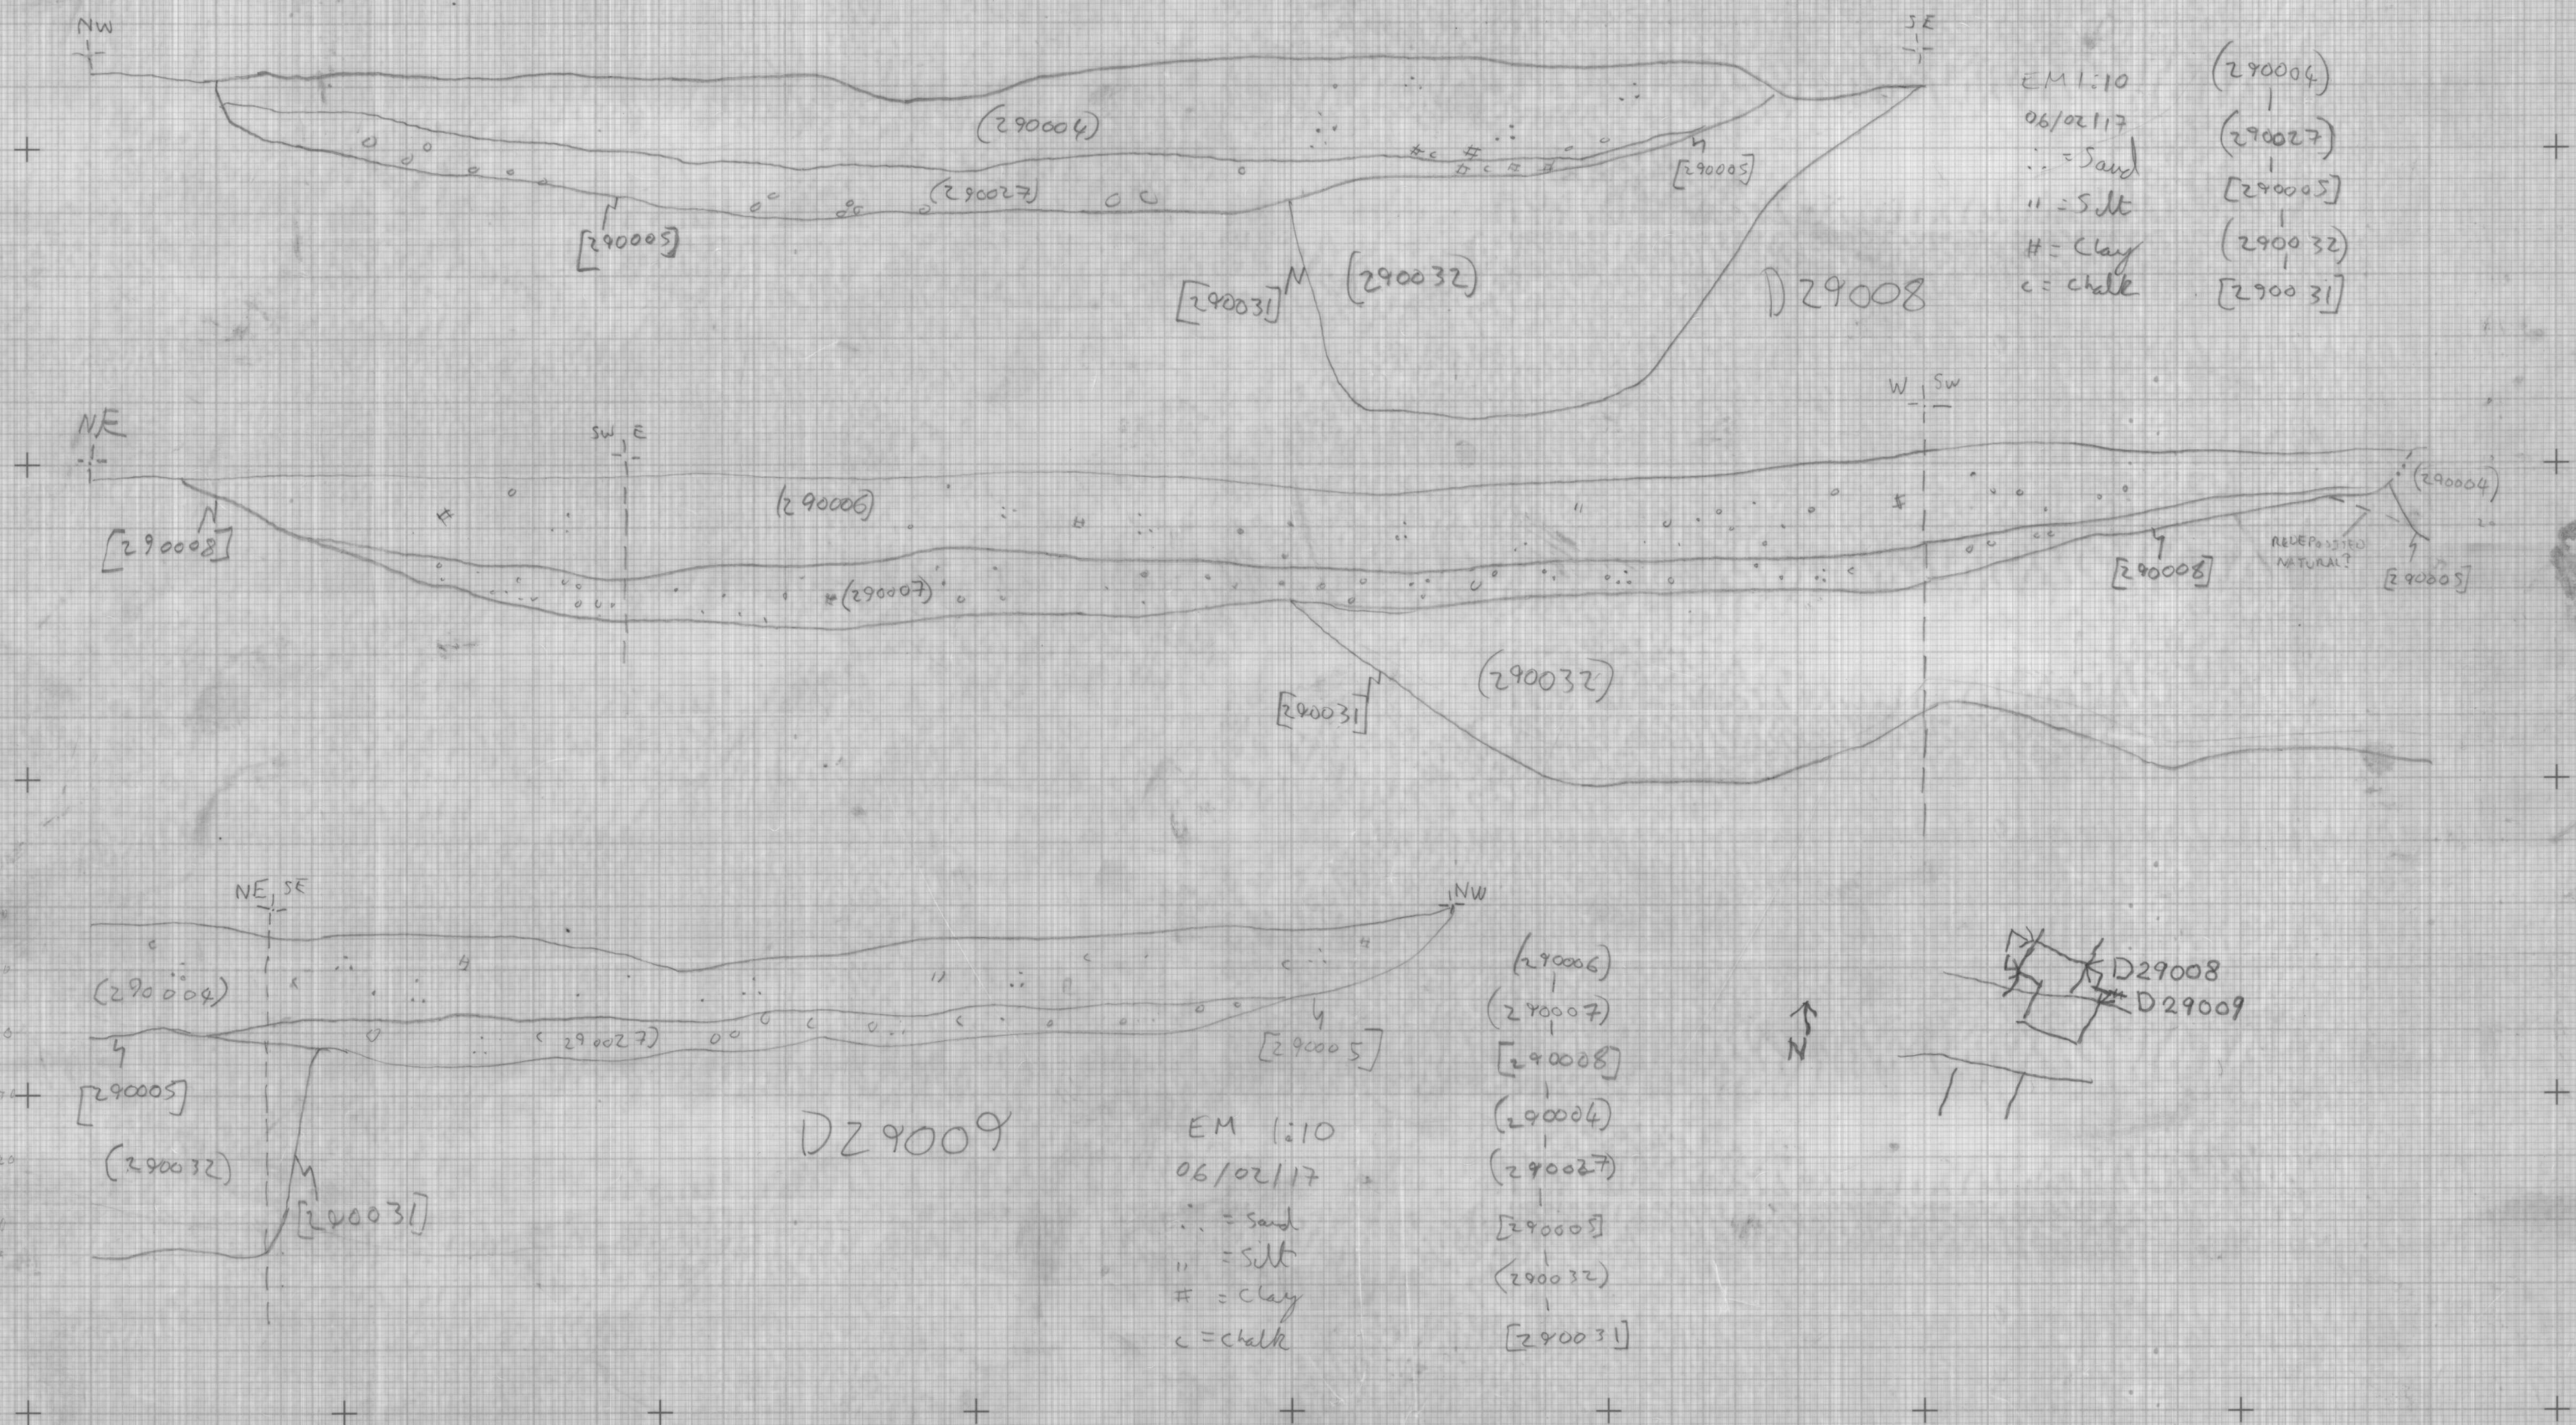

PLAN / SECTION NO.	DRAWN BY	DATE		NOTES	SITE	MOLA Northampton
	CHECKED BY EP	SCALE		DZ9008 / DZ9009	A14 TEA 29	