




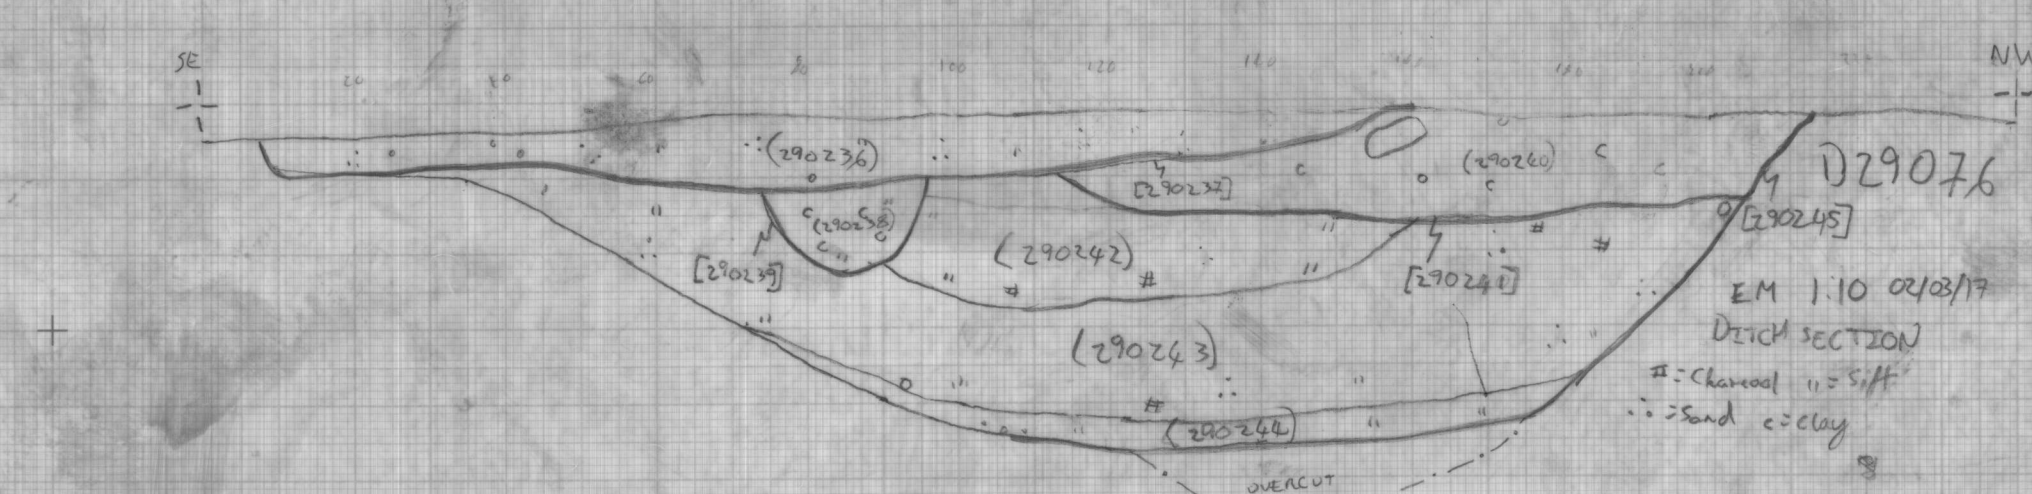

D29076
EM 1:10 02/03/17
DITCH SECTION
= charcoal " = silt
... = sand c = clay

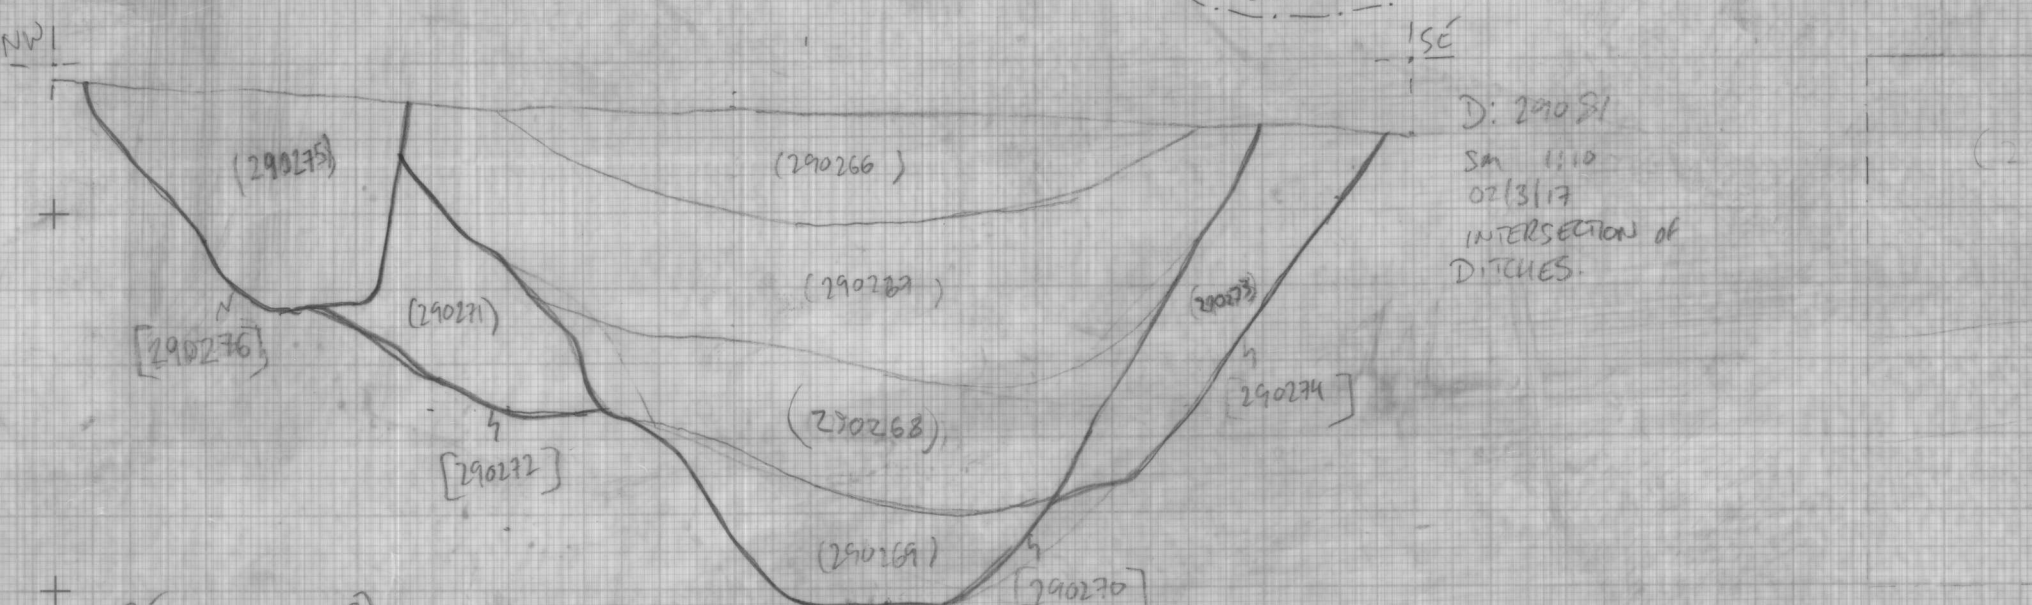


D: 29081
SM 1:10
02/31/17
INTERSECTION OF
DITCHES.

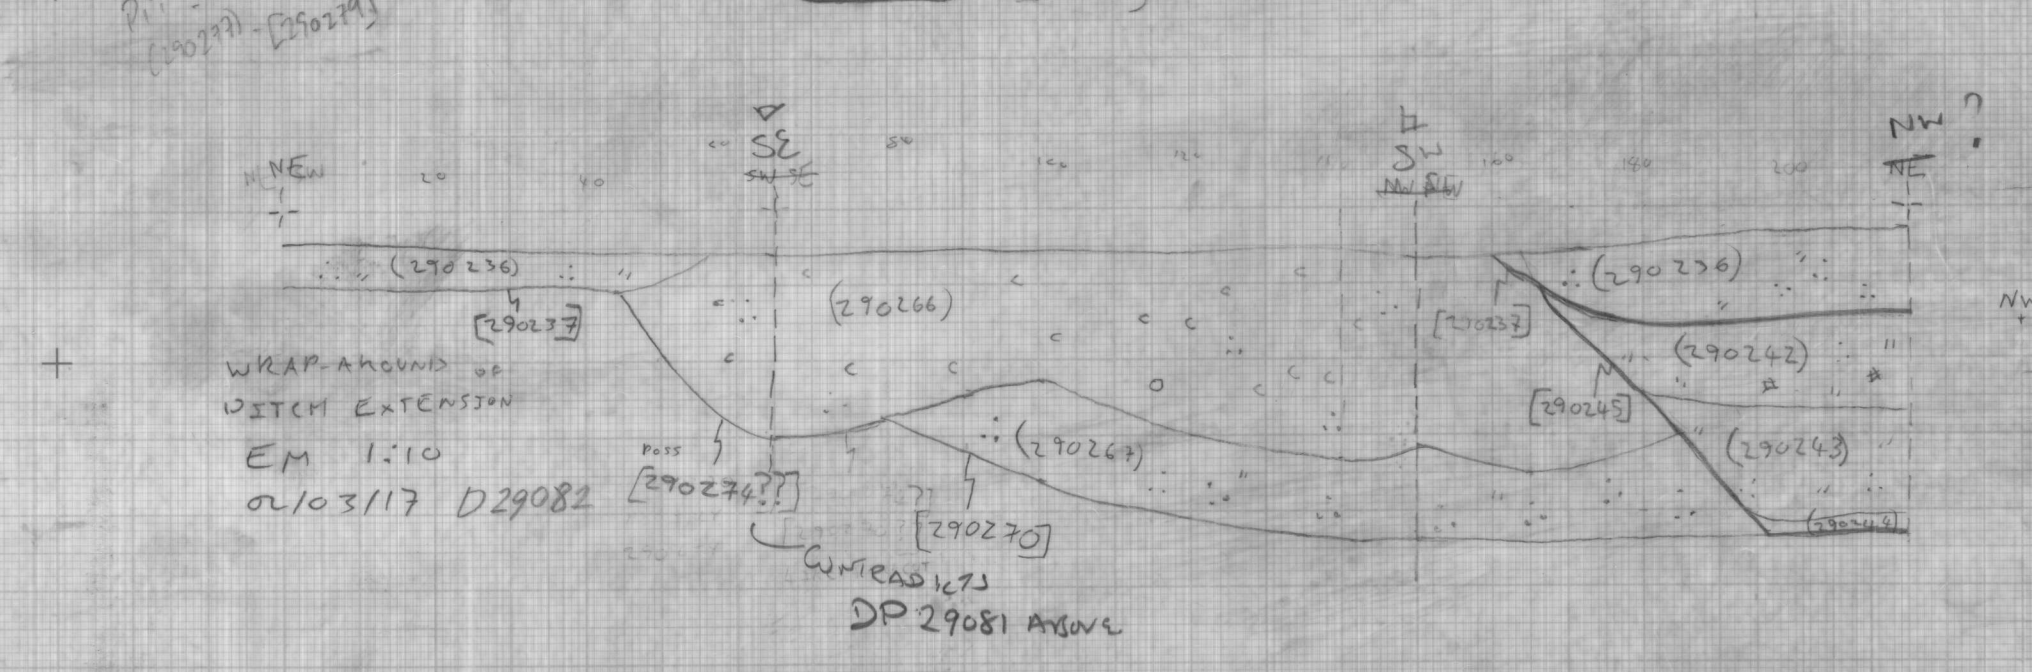


WRAP-AROUND OF
DITCH EXTENSION
EM 1:10
02/03/17 D29082

CONTRADICTION
DP 29081 ABOVE

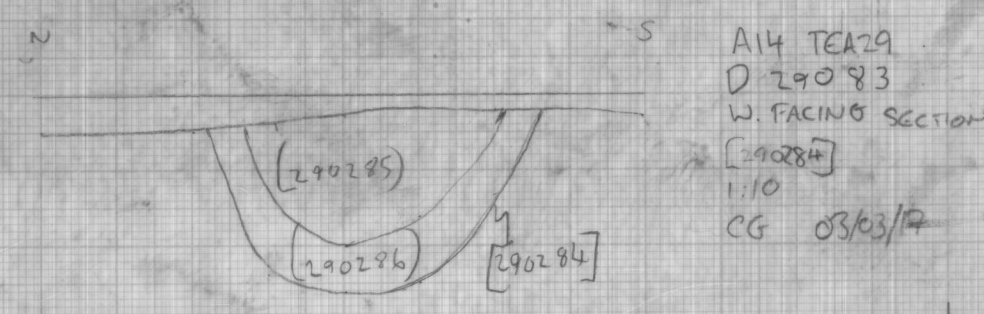


A14 TEA29
D 29083
W. FACING SECTION
[290284]
1:10
CG 03/03/17

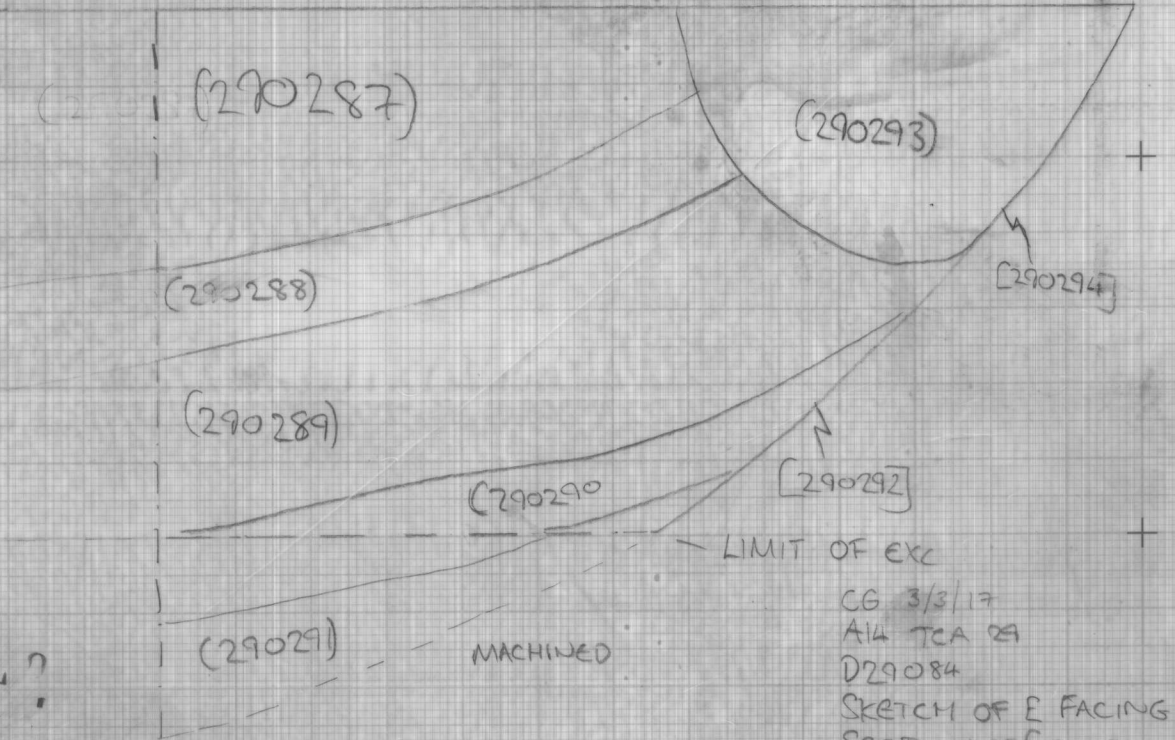

LIMIT OF EXC
CG 3/3/17
A14 TEA 29
D29084
SKETCH OF E FACING
SECTION OF [290293] +
[290294] NTS

D29086 7/3/17 A14 TEA 29
1:10 EC
NW 1/11 CLAY 1/11 SILT

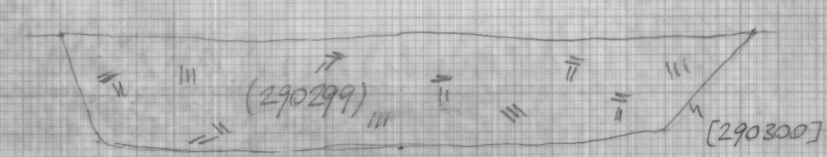

PLAN / SECTION NO.	DRAWN BY	DATE				NOTES D29076 D29084 D29081 D29082 D29086 D29083	SITE A14 TEA29	MOLA Northampton
	CHECKED BY	SCALE						