


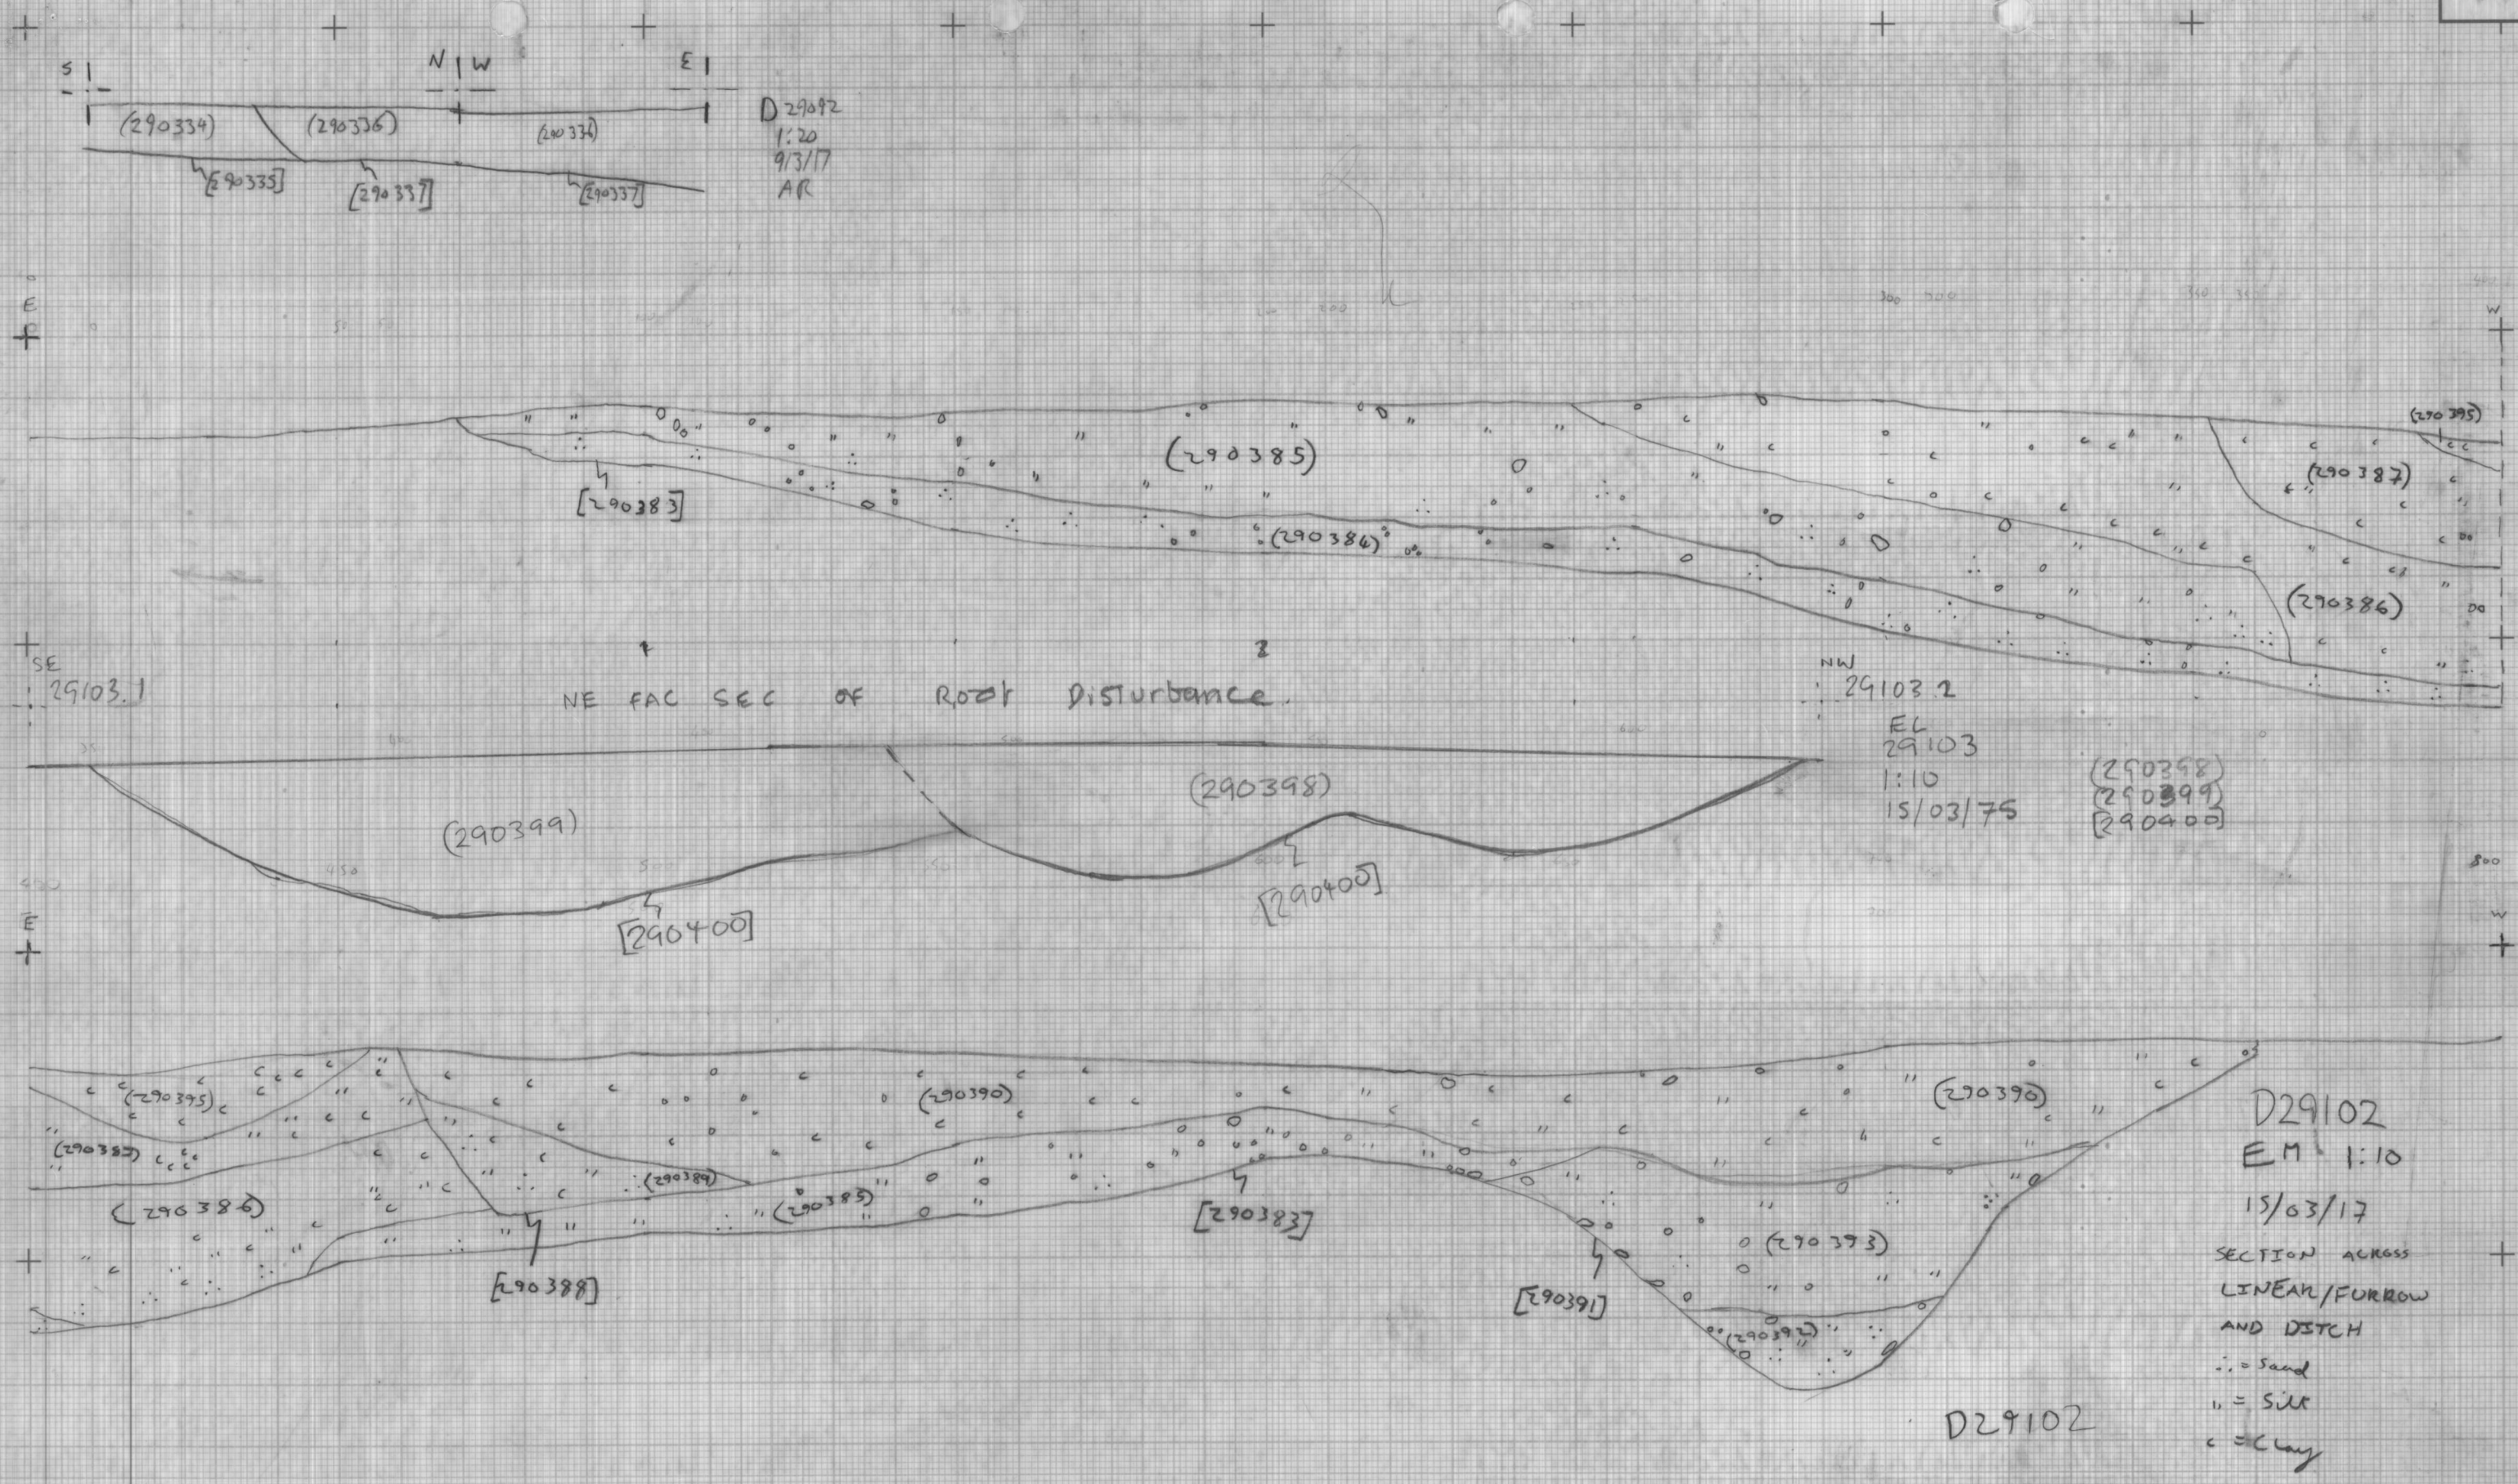

PLAN / SECTION NO.	DRAWN BY	DATE		NOTES D29092 D29093 D29102	SITE A14 TEA29	MOLA Northampton
	CHECKED BY	SCALE				