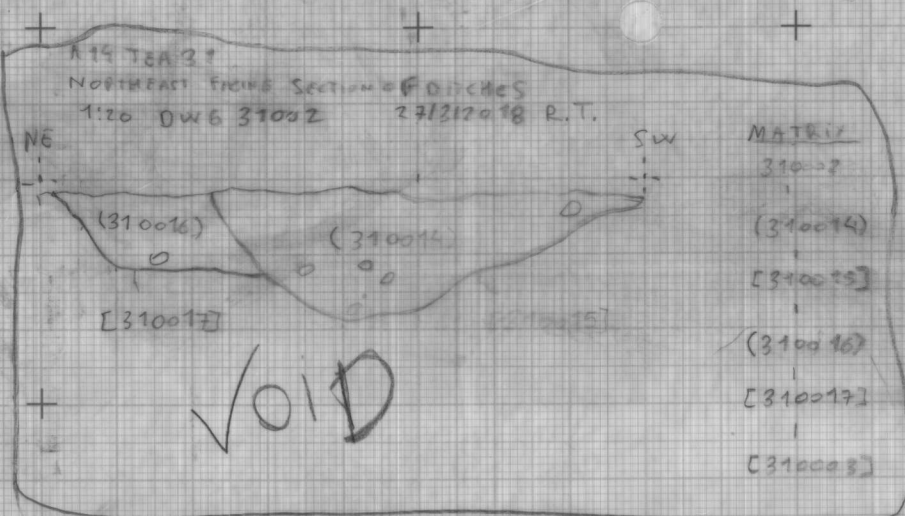


A14 TEA 31

D31049

[310015]; [310017]

1:20

RT/EA 19/04/2018

FORMER DRAW:

31002
27/03/18

MATRIX

(310014)

[310015]

(310016)


[310017]

(310018)

(310019)

[310020]

SE FAC. SECT. OF DITCHES

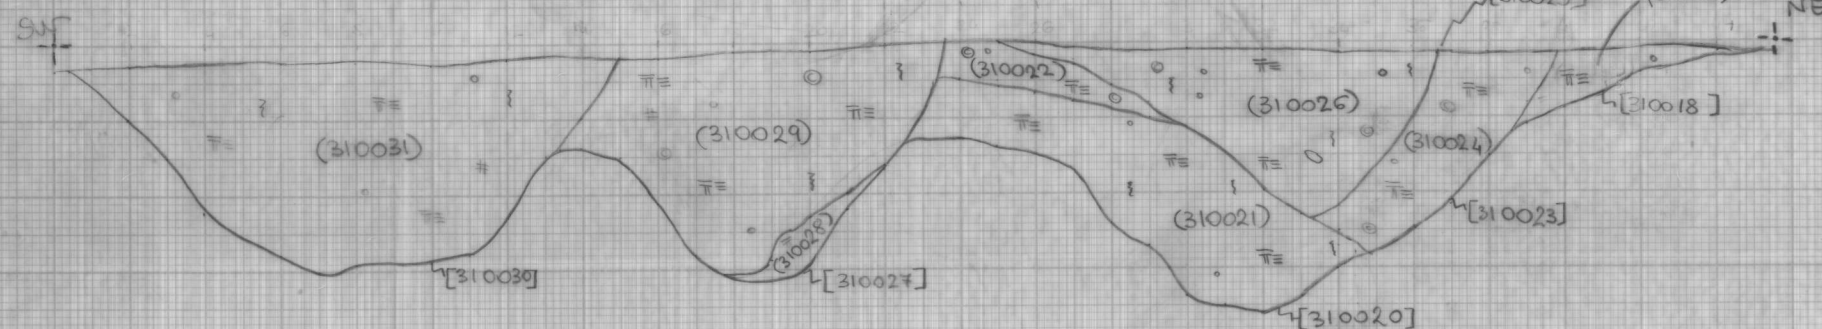

A14, TEA 31


SE FAC. SECTIONS OF DITCHES:

[310018]; [310020]; [310023]


[310025]; [310027]; [310030]

E.D. 1:20 03/04/18

DWG: D31004

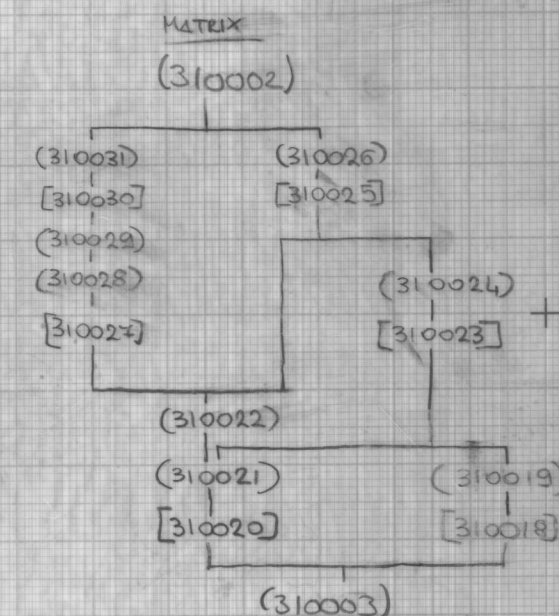KEY:
 SILT
 STONE
 MANGANESE
 CLAY
 CHALK
 CHARCOAL


NW FAC. SECT. OF DITCHES

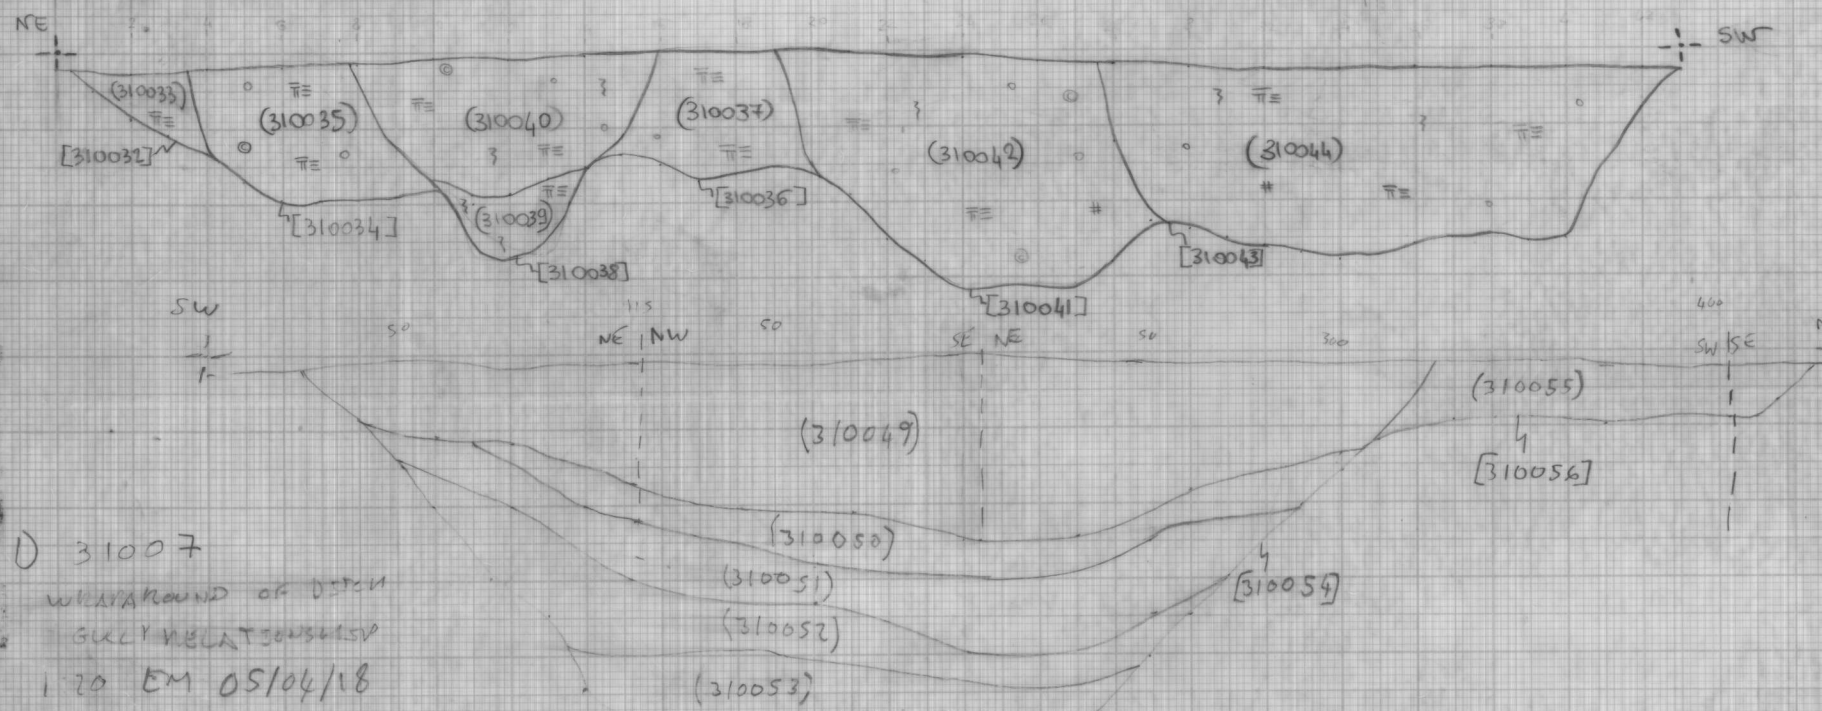

A14, TEA 31


NW FAC. SECTIONS OF DITCHES:

[310032]; [310034]; [310036]

[310038]; [310041]; [310043]

E.D. 1:20 03/04/18

DWG: D31005

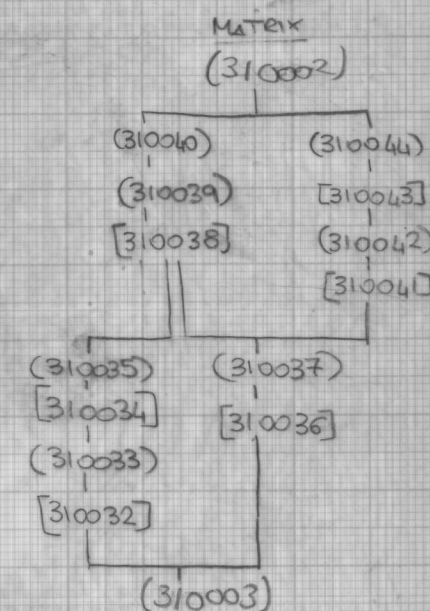

D 31007

WHARFHOOD OF DITCH

GLYNNELANDS 31/05/18

1:20 EM 05/04/18

A14 TEA 31

PLAN / SECTION NO.

DRAWN BY

R.T./E.D./E.M.

DATE

27/03/18
03/04/18 05/04/18

CHECKED BY

SCALE

1:20

NOTES

D 31002

D 31004

D 31005

D 31007

D 31049

SITE

A14, TEA 31

MOLA HEADLAND
INFRASTRUCTURE