
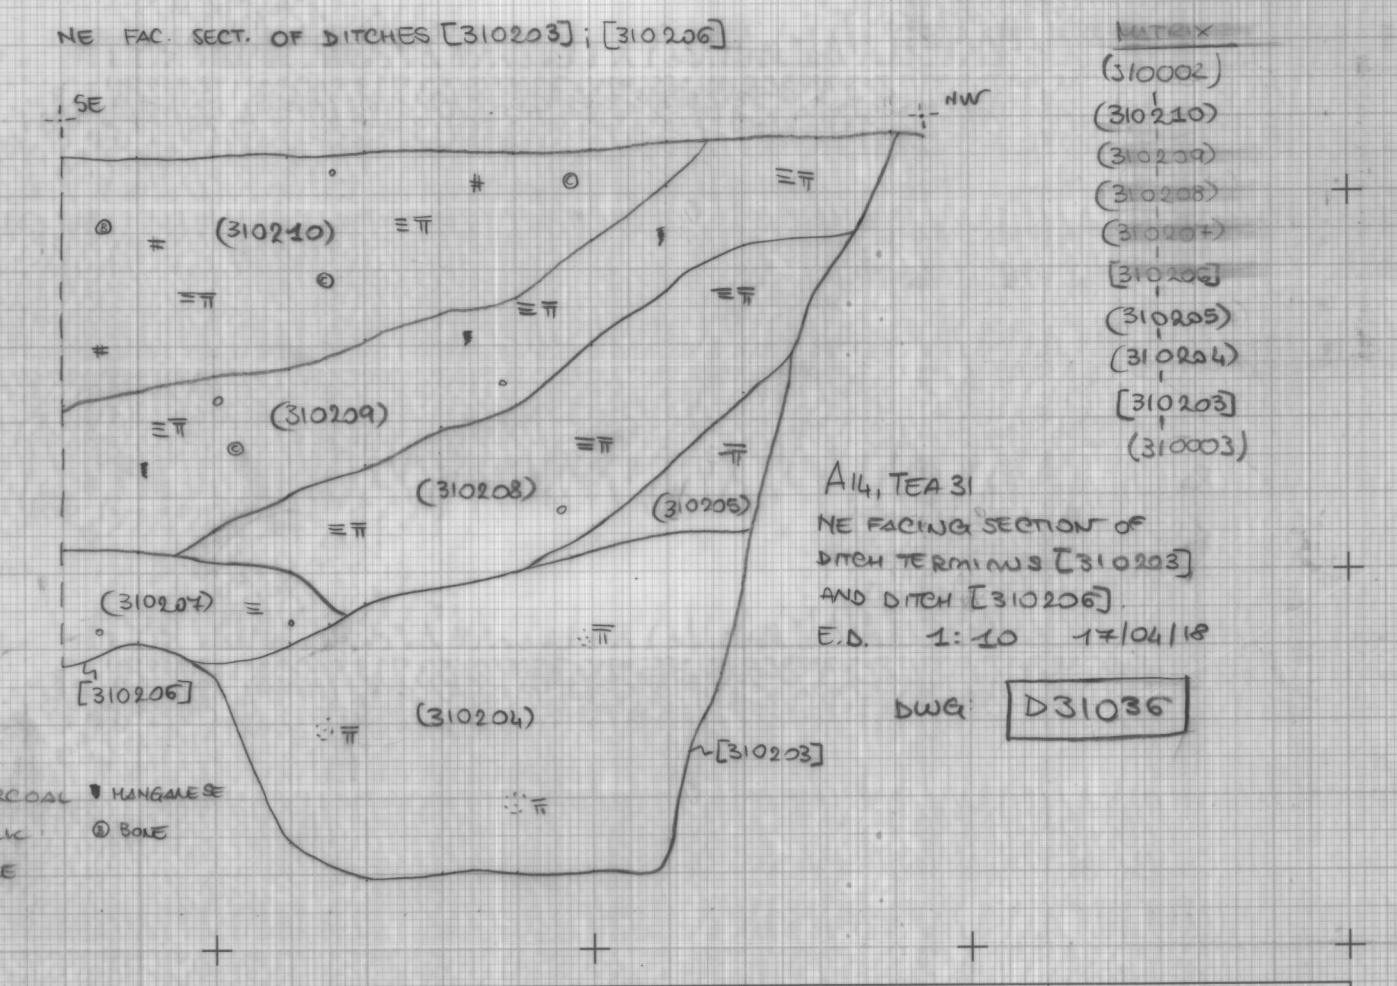
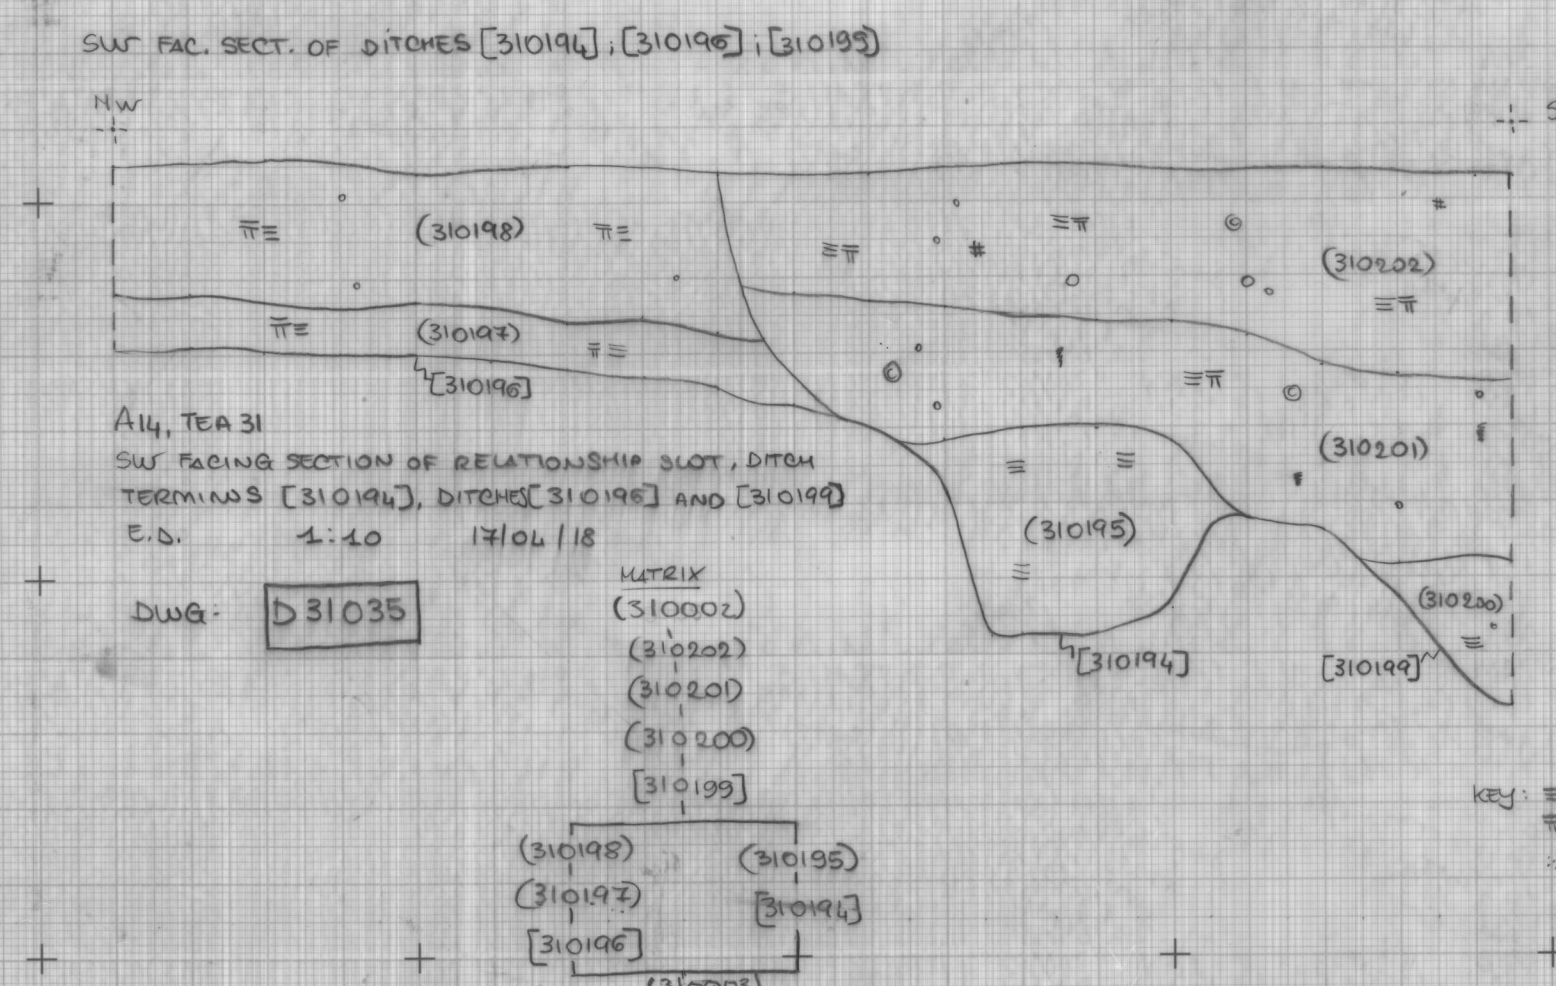


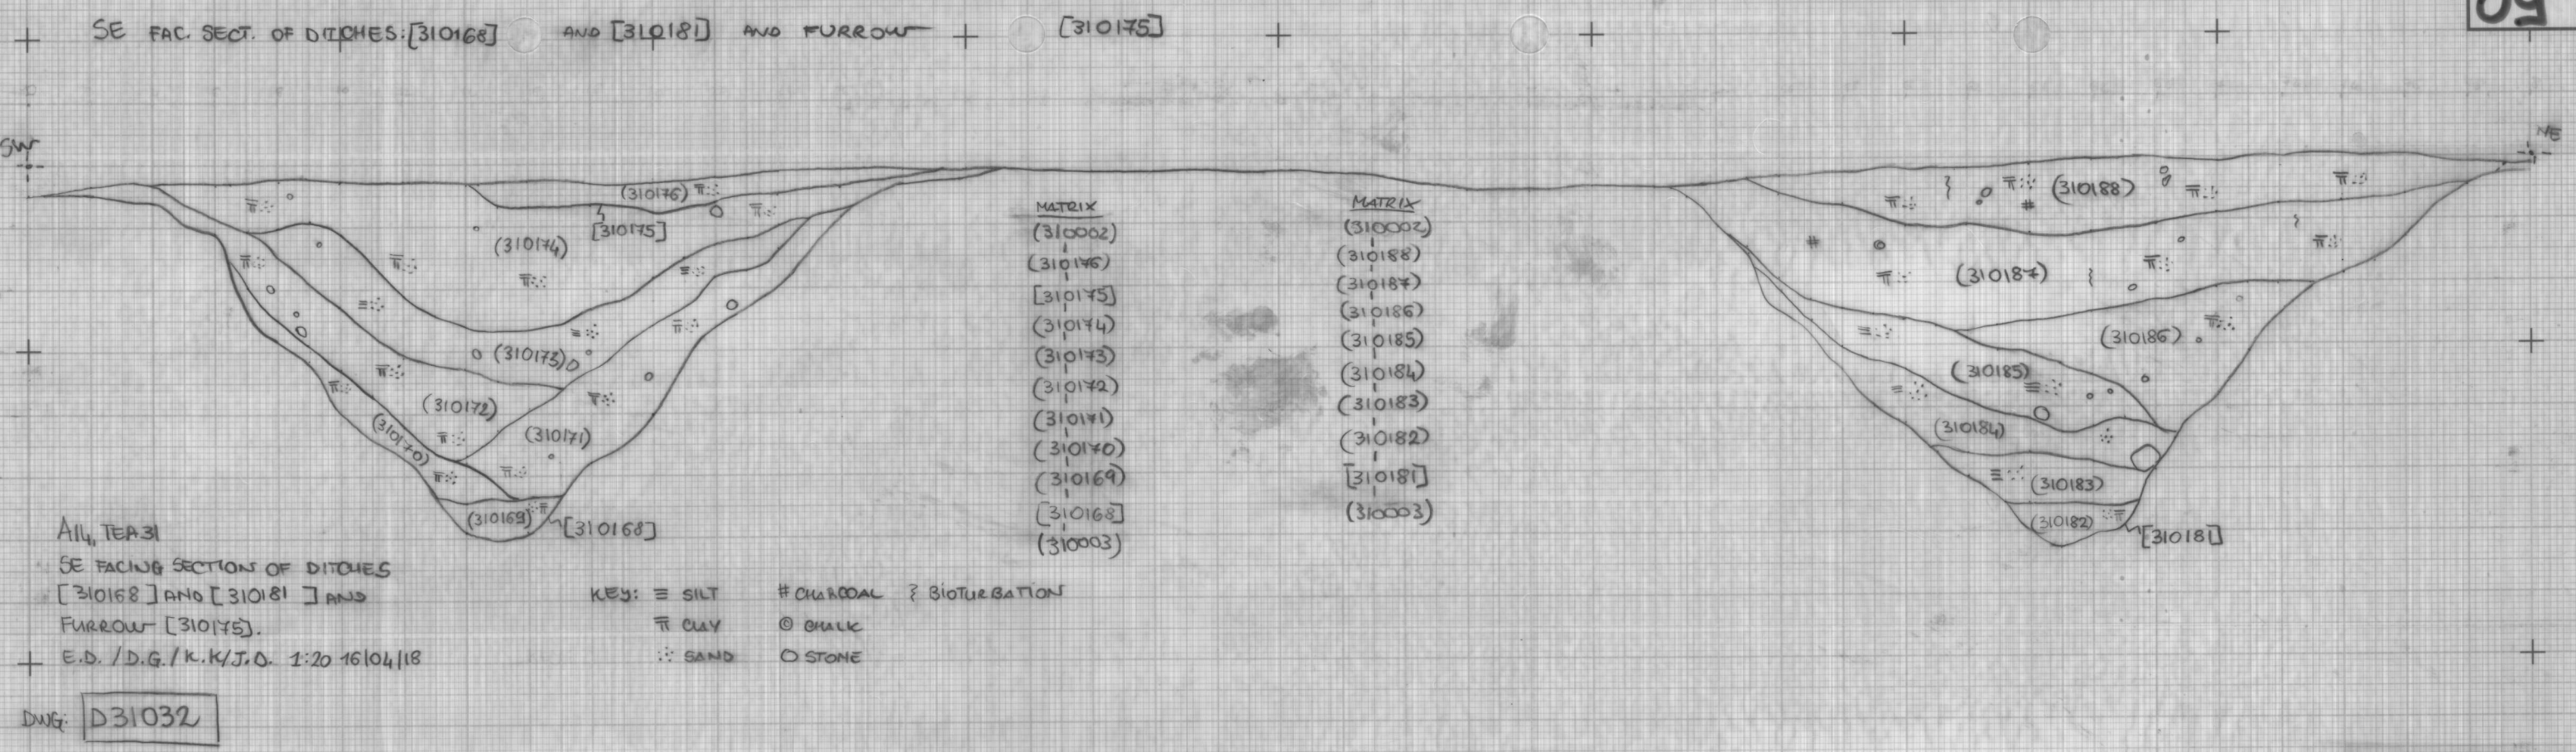

PLAN / SECTION NO. D 31032 D 31035 D 31036	DRAWN BY ED. / D.G. / K.K. / J.D.	DATE 16/04/18 17/04/18	NOTES D 31032 D 31035 D 31036	SITE AIL, TEA 31	MOLA HEADLAND INFRASTRUCTURE MOLA HEADLAND ARCHAEOLOGY
CHECKED BY	SCALE 1:10 / 1:20				