
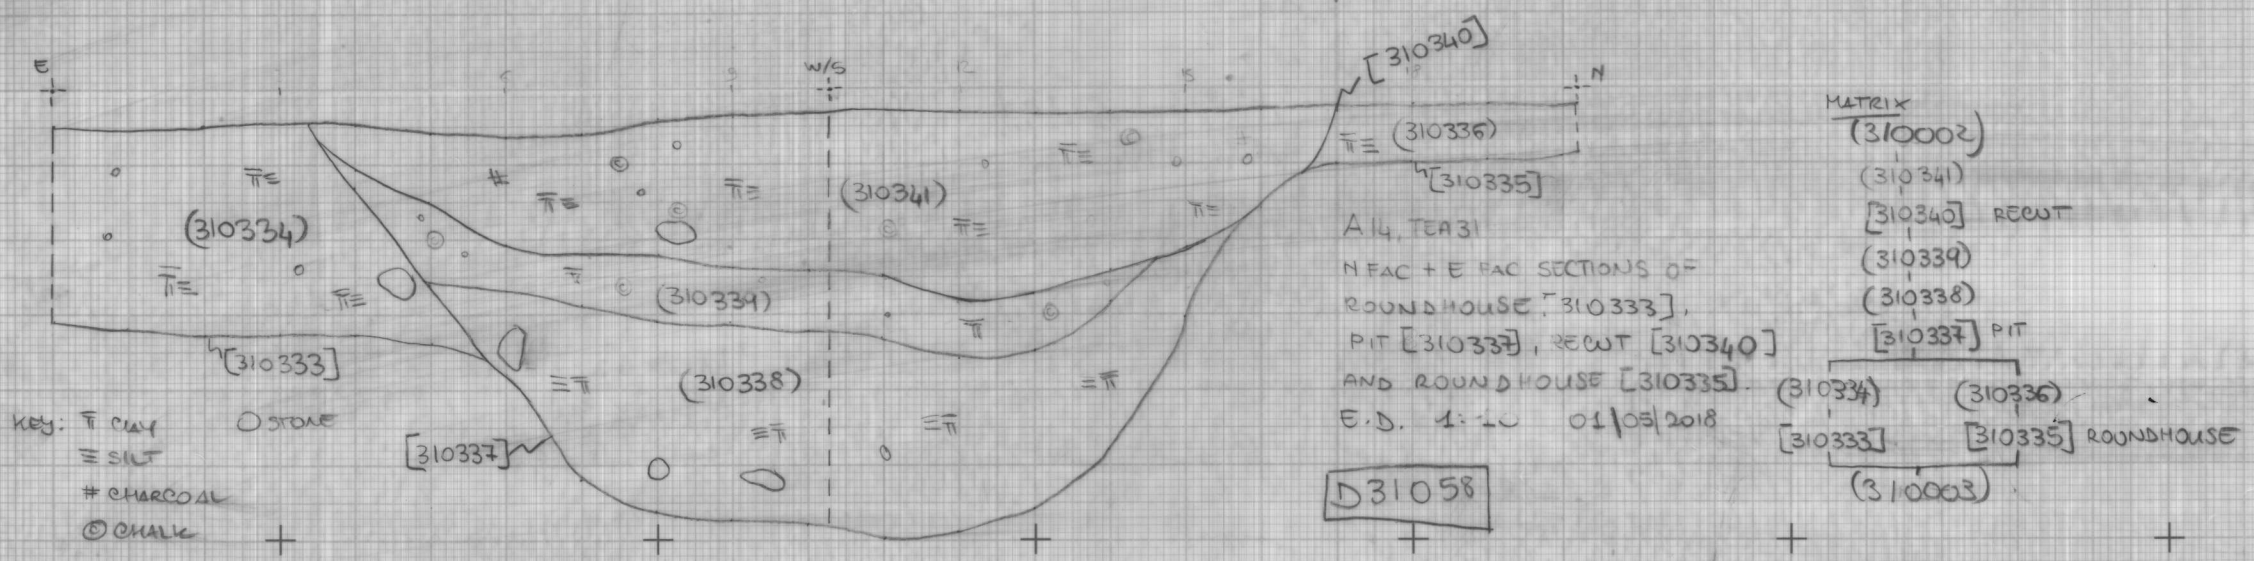
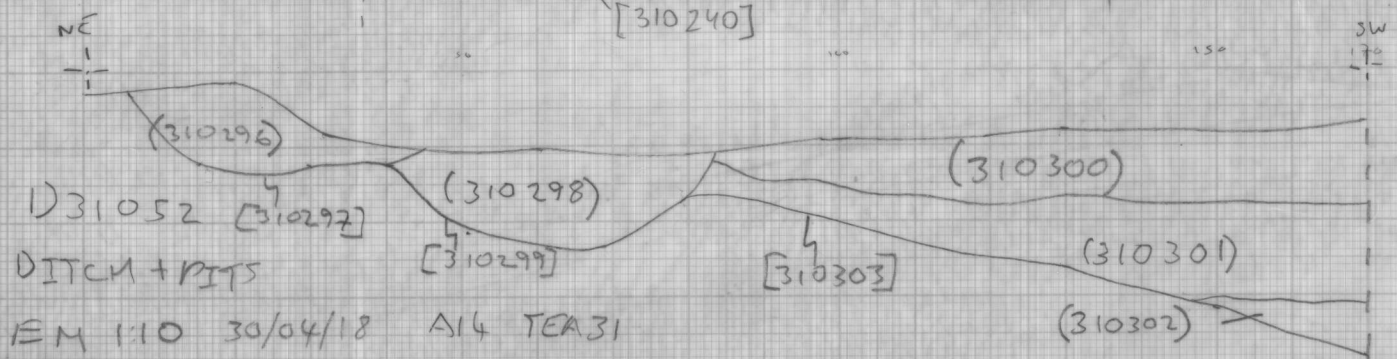
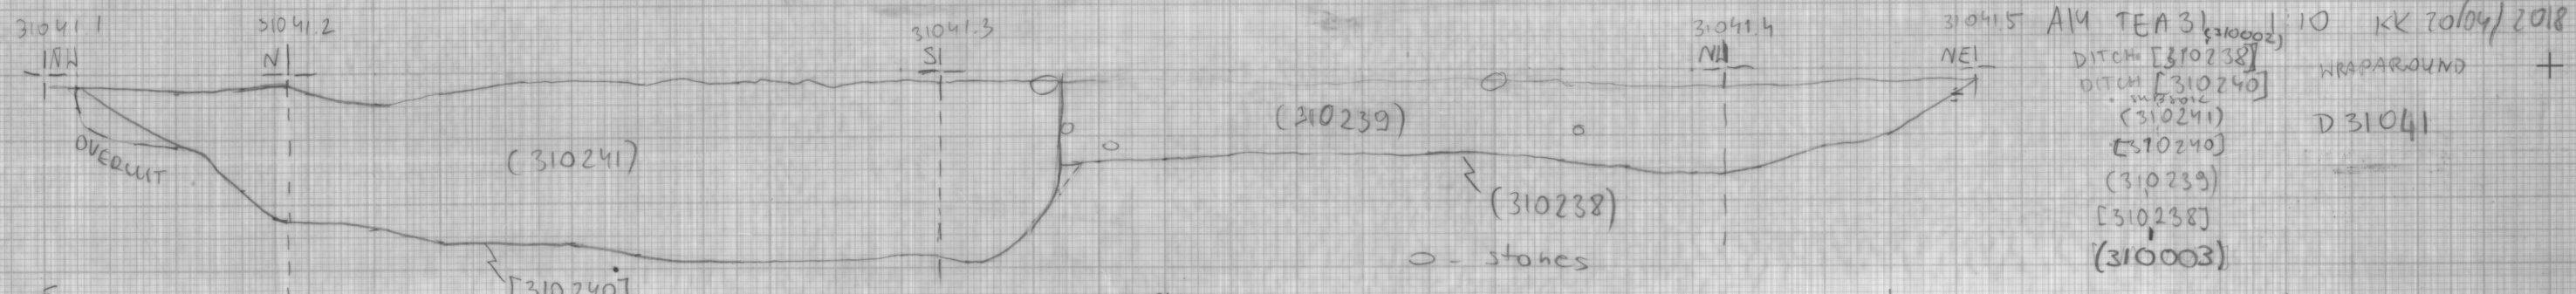


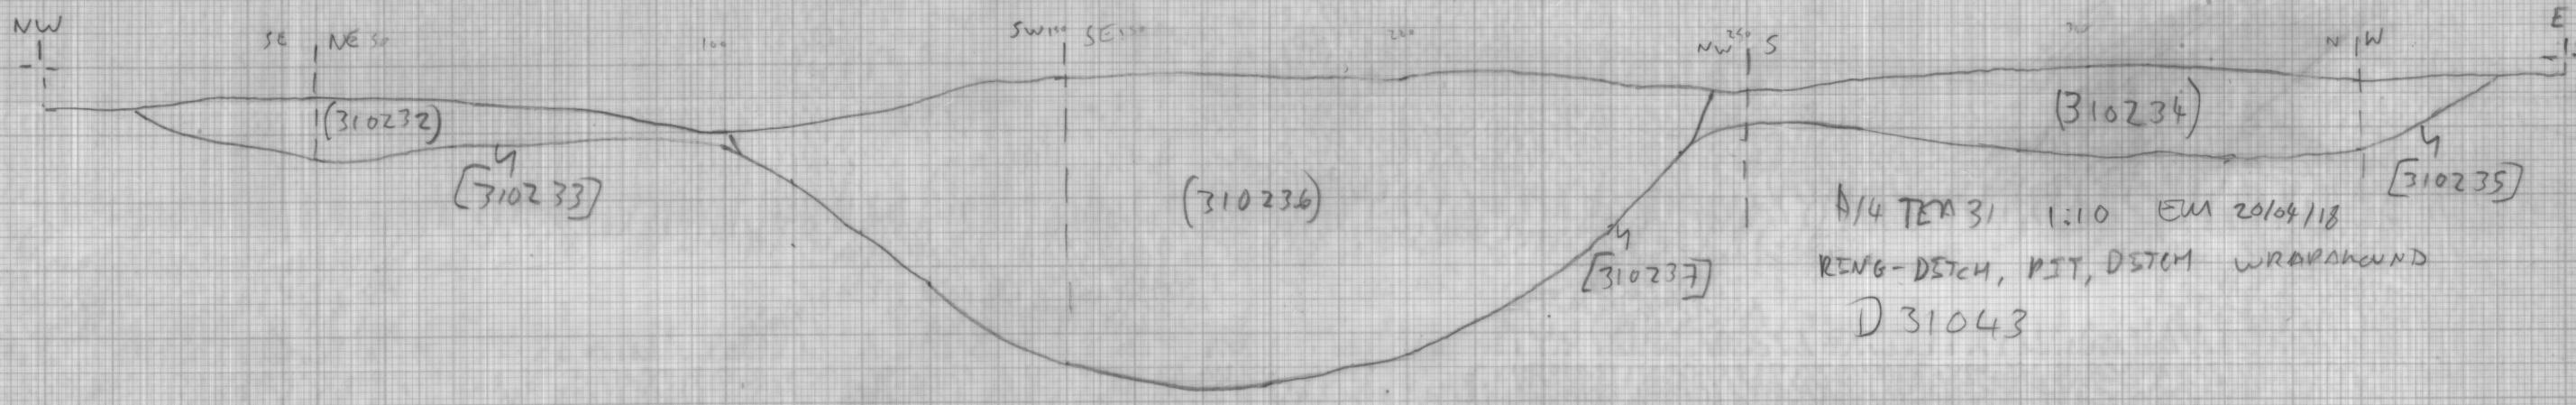

PLAN / SECTION NO.	DRAWN BY	DATE	NOTES	SITE	MOLA HEADLAND INFRASTRUCTURE MOLA HEADLAND ARCHAEOLOGY
	KK/EM/ED	30/4/18 20/04/2018 1/05/2018	D 31043 D 31041 D 31052	A14, TEA 31	
	CHECKED BY	SCALE			
		1:10			