


A14 TEA 31
31084 SC 1.10
RCA 16/05/18

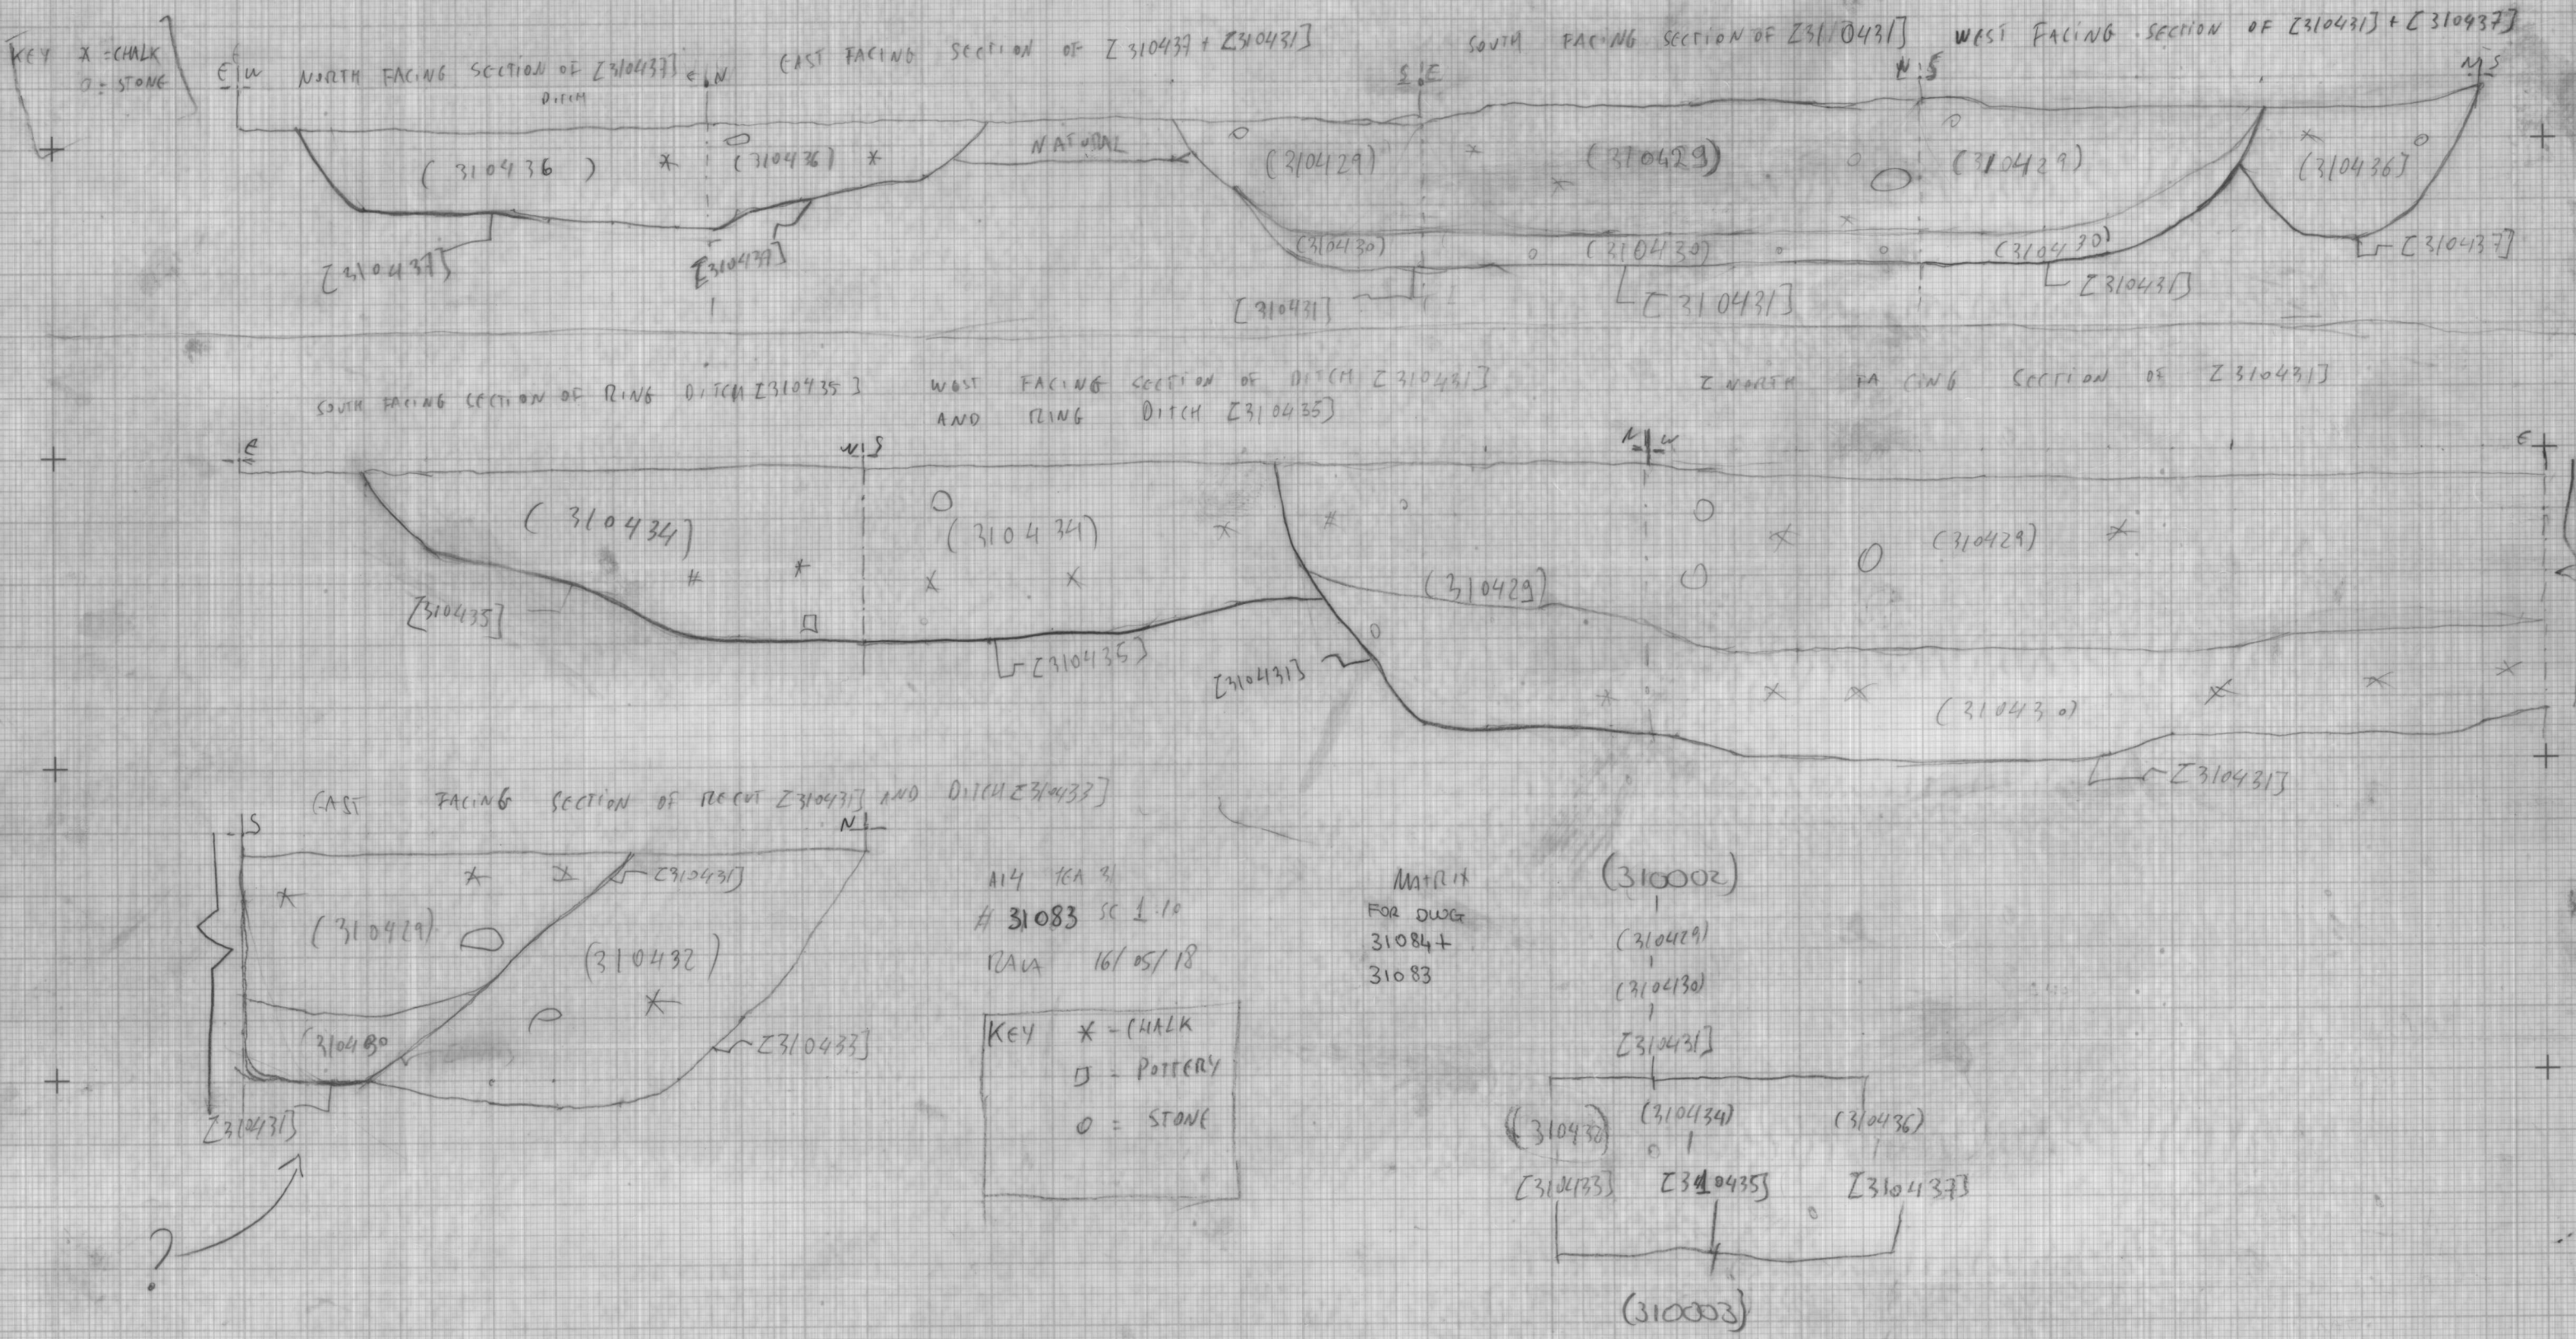

PLAN/ SECTION NO. D 31084 D 31083	DRAWN BY RCA	DATE 16/05/18		NOTES # 31084 # 31083	SITE A14, TEA 31	MOLA HEADLAND INFRASTRUCTURE MOLA HEADLAND ARCHAEOLOGY
CHECKED BY	SCALE 1:10					