


EAST FACING SECTION OF NATURAL DIP

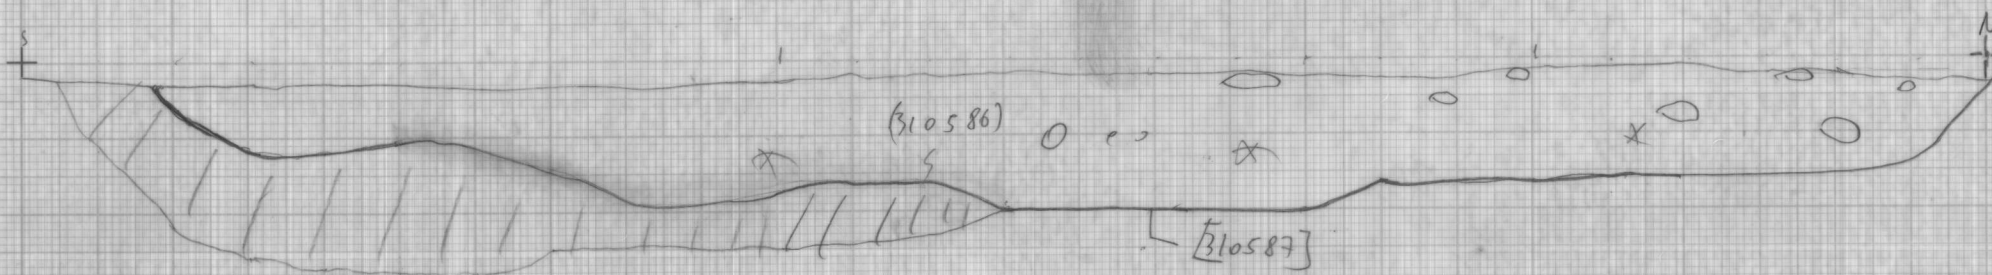


ALL TEA 31
RAC 30/05/18
31113 sc 1:10


KEY
○ = STONE
* = CHALK
} = FOOTING
||| = OVERCUT

MATRIX
(310002)
(310586)
(310587)
(310003)

NE FAC. SECT. OF DITCH [310401] AND ROUNDHOUSE RINGDITCH [310403] (SEE ALSO DWG 31077, SHEET 18)

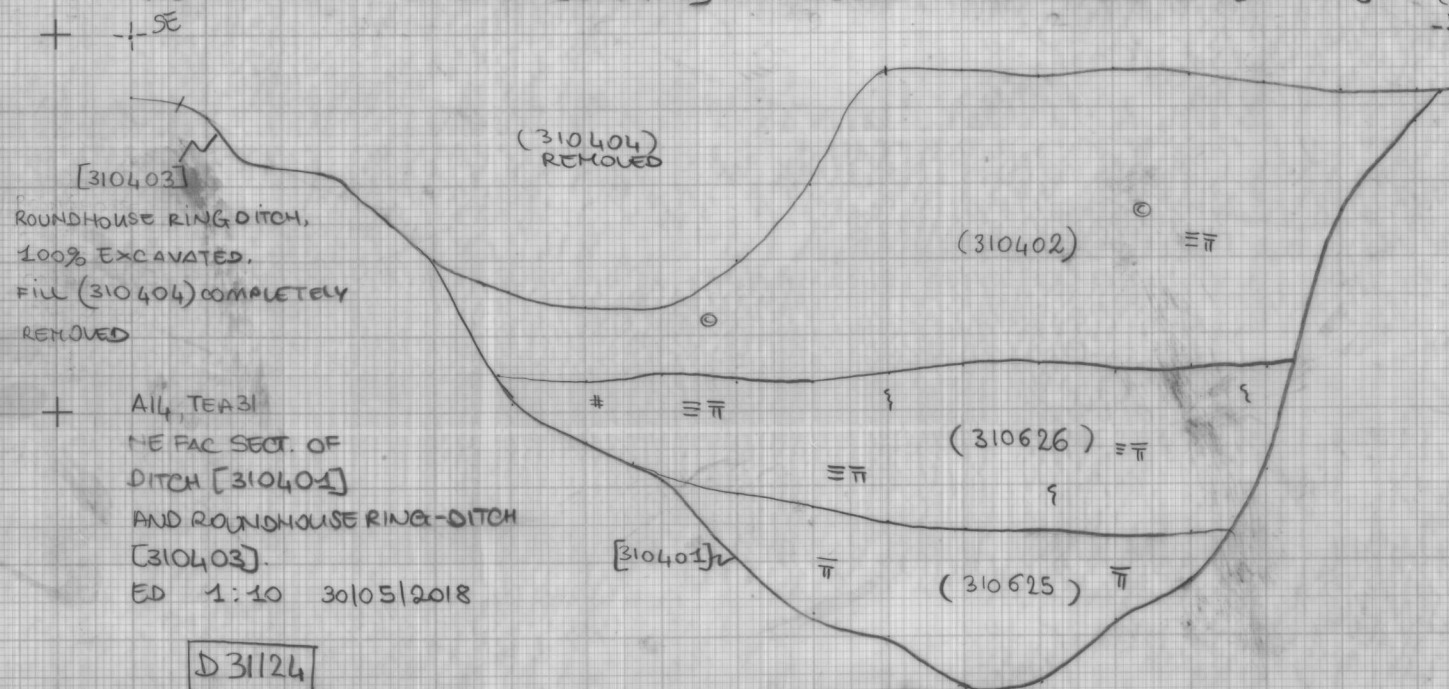

SW FAC. SECT. OF DITCH [310401], ROUNDHOUSE [310403], POSTHOLE [310622]

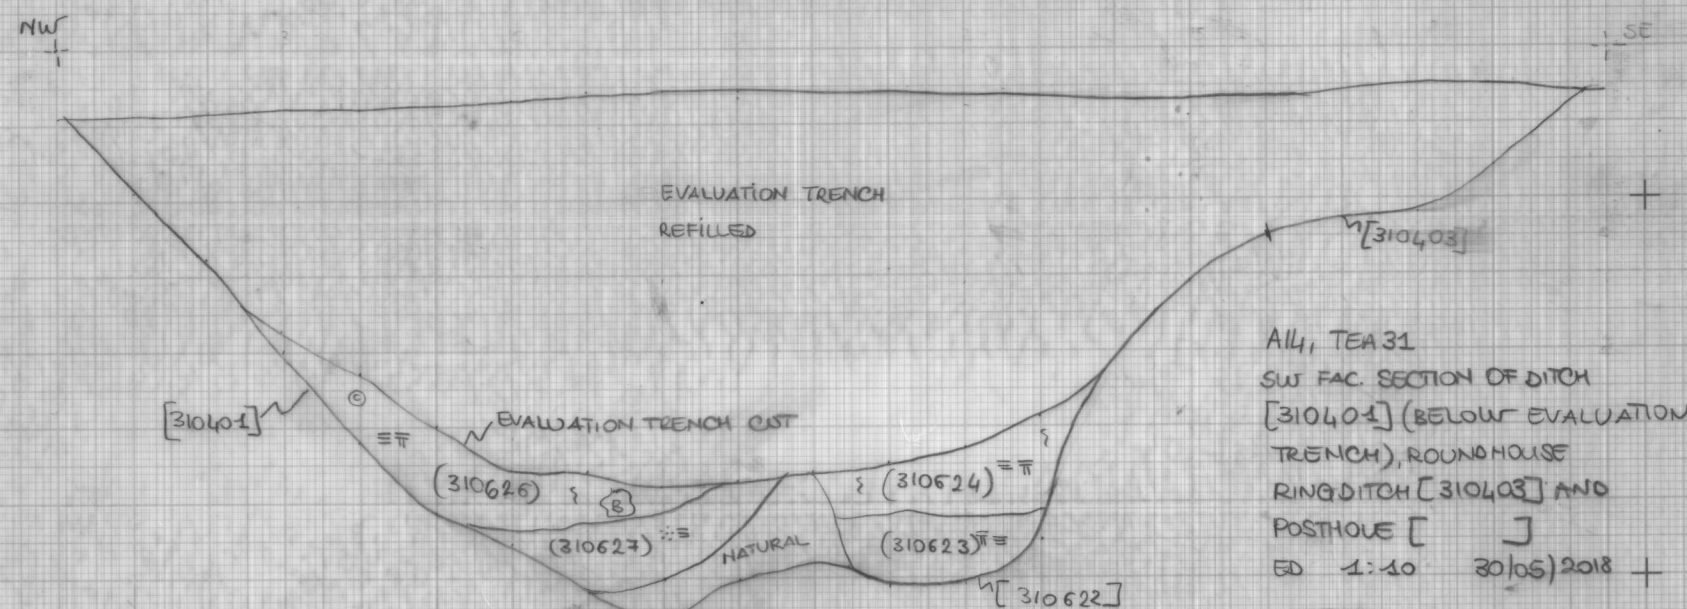

ALL, TEA 31
SW FAC. SECTION OF DITCH
[310401] (BELOW EVALUATION
TRENCH), ROUNDHOUSE
RINGDITCH [310403] AND
POSTHOLE []
ED 1:10 30/05/2018

D 31125 MATRIX

EV. TRENCH.
(310626) (310624)
(310627) (310623)
[310401] [310622]
(310003)

PLAN / SECTION NO.	DRAWN BY ED RAC	DATE 30/05/2018		NOTES D 31113 D 31124; D 31125	SITE A/4 TEA 31	
CHECKED BY	SCALE 1:10					