


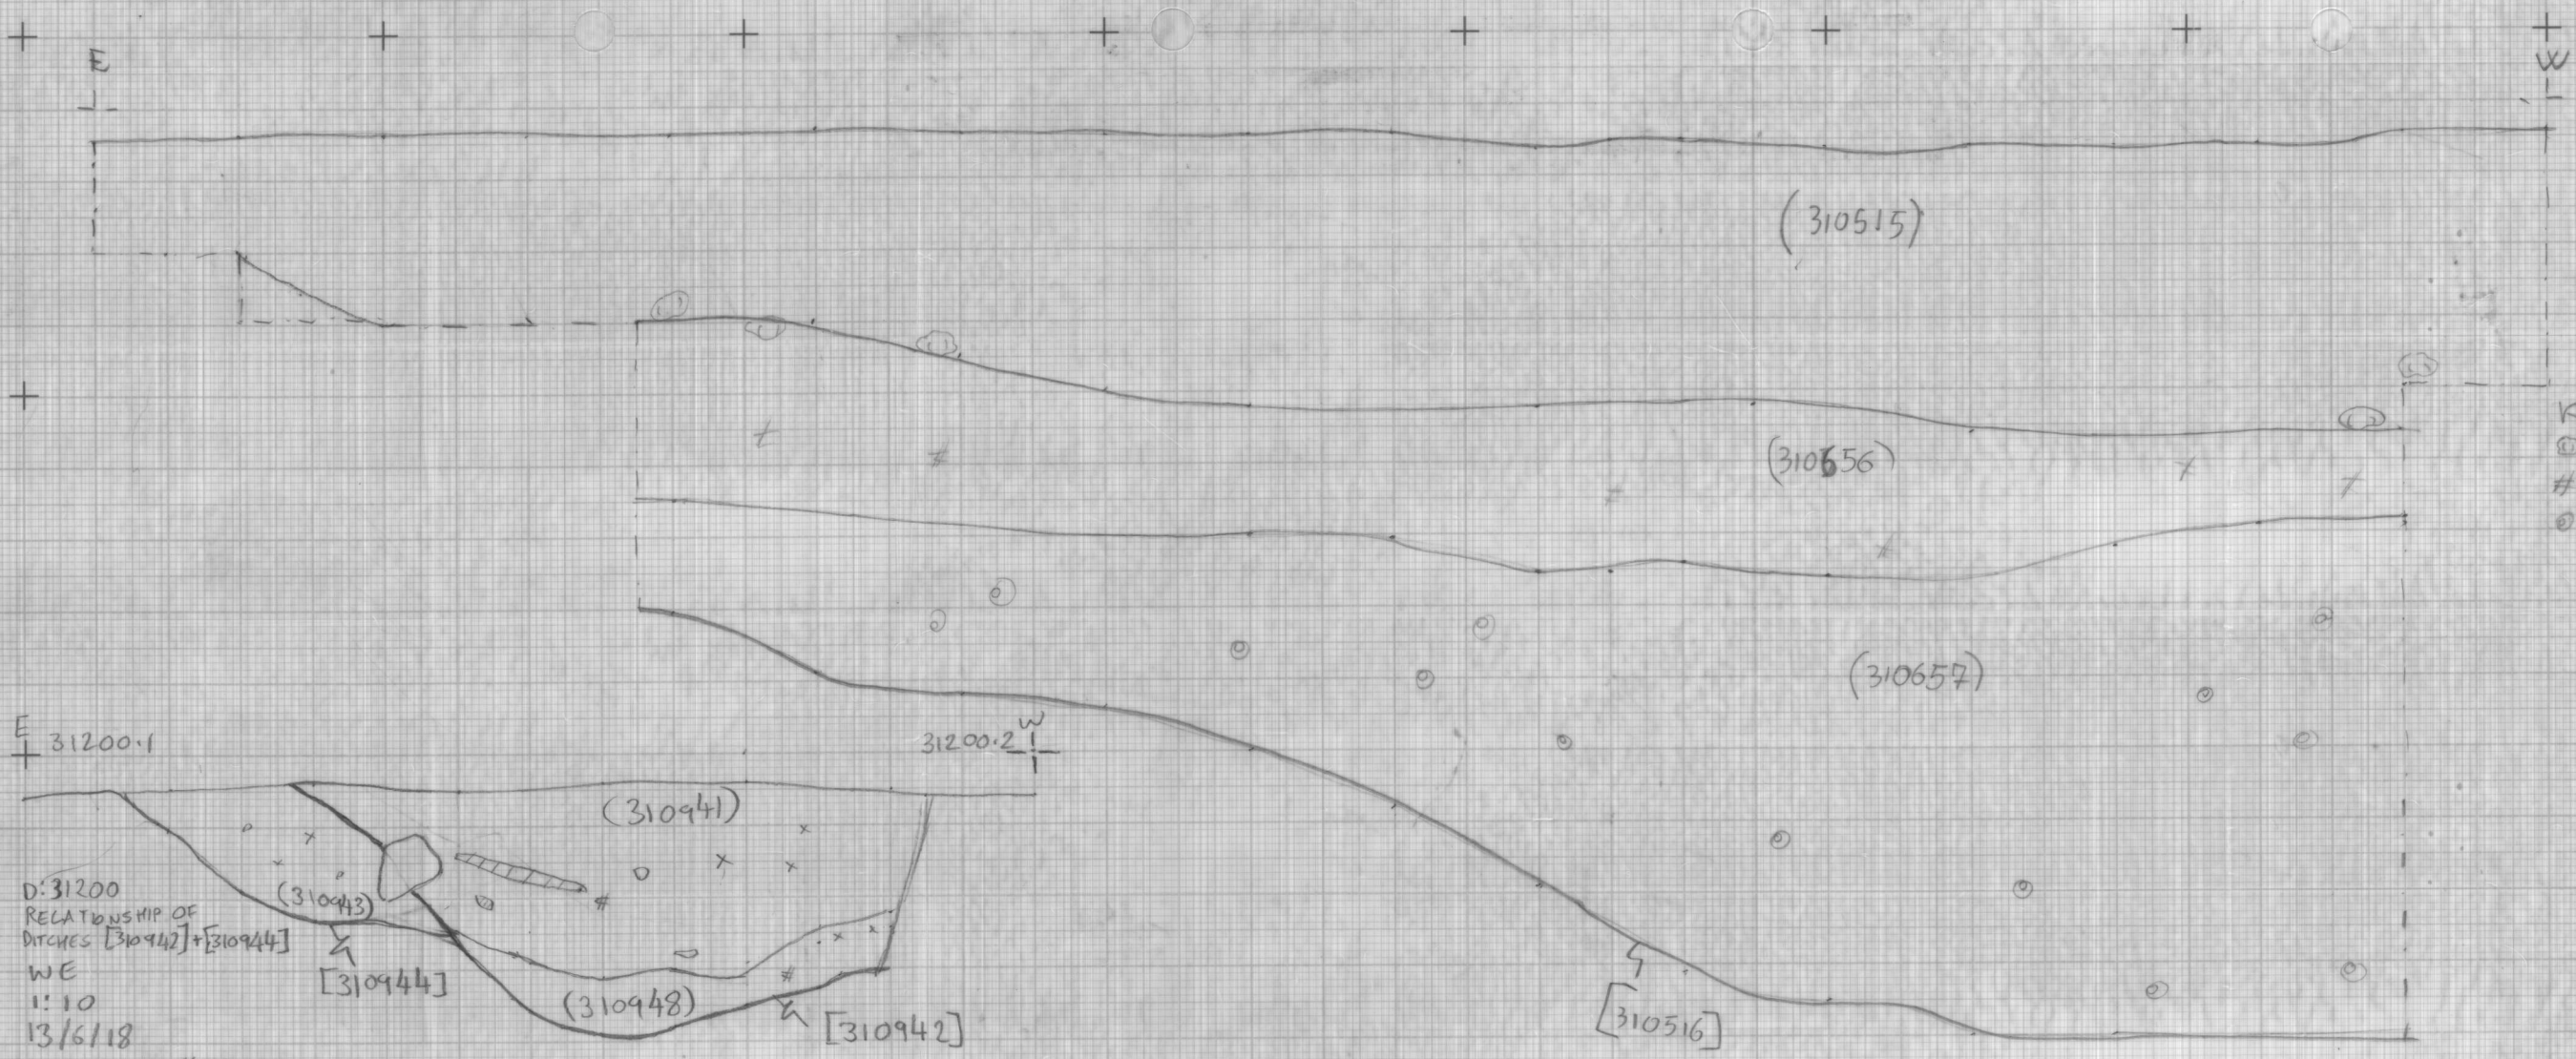


A14 TEA31 01/06/18
D31129 1:10 FG
N. FACING SECTION OF
A REL SWT
(FOR THE EFAC SEC
SHEET 21)

KEY
O: STONE
@: BONE
* CHARCOAL
x SMALL SHELL

D: 31200
RELATIONSHIP OF
DITCHES [310942] + [310944]
WE
1:10
13/6/18

KEY
O- STONE
@- BONE
* CHARCOAL
x- CHALK

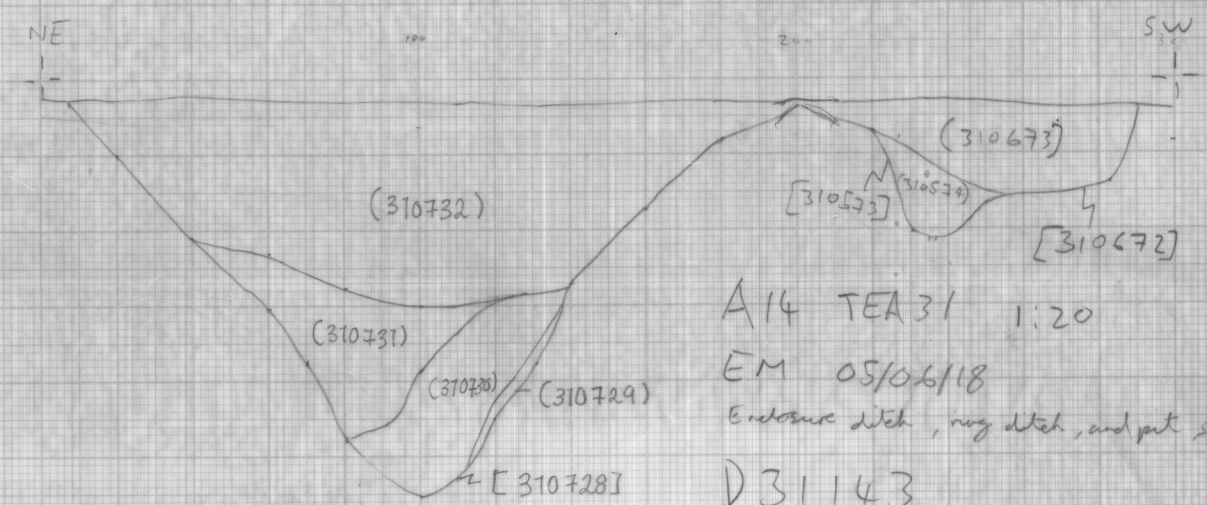

A14 TEA31 1:20
EM 05/06/18
Enclosure ditch, ring ditch, and pit section
D31143

PLAN / SECTION NO.	DRAWN BY WE/FG/EM	DATE 01/06/18, 13/6/18, 05/06/18		NOTES D#31129, D#3200, D#31143	SITE SHEET 29 A14 TEA31	
CHECKED BY		SCALE 1:20, 1:10				