


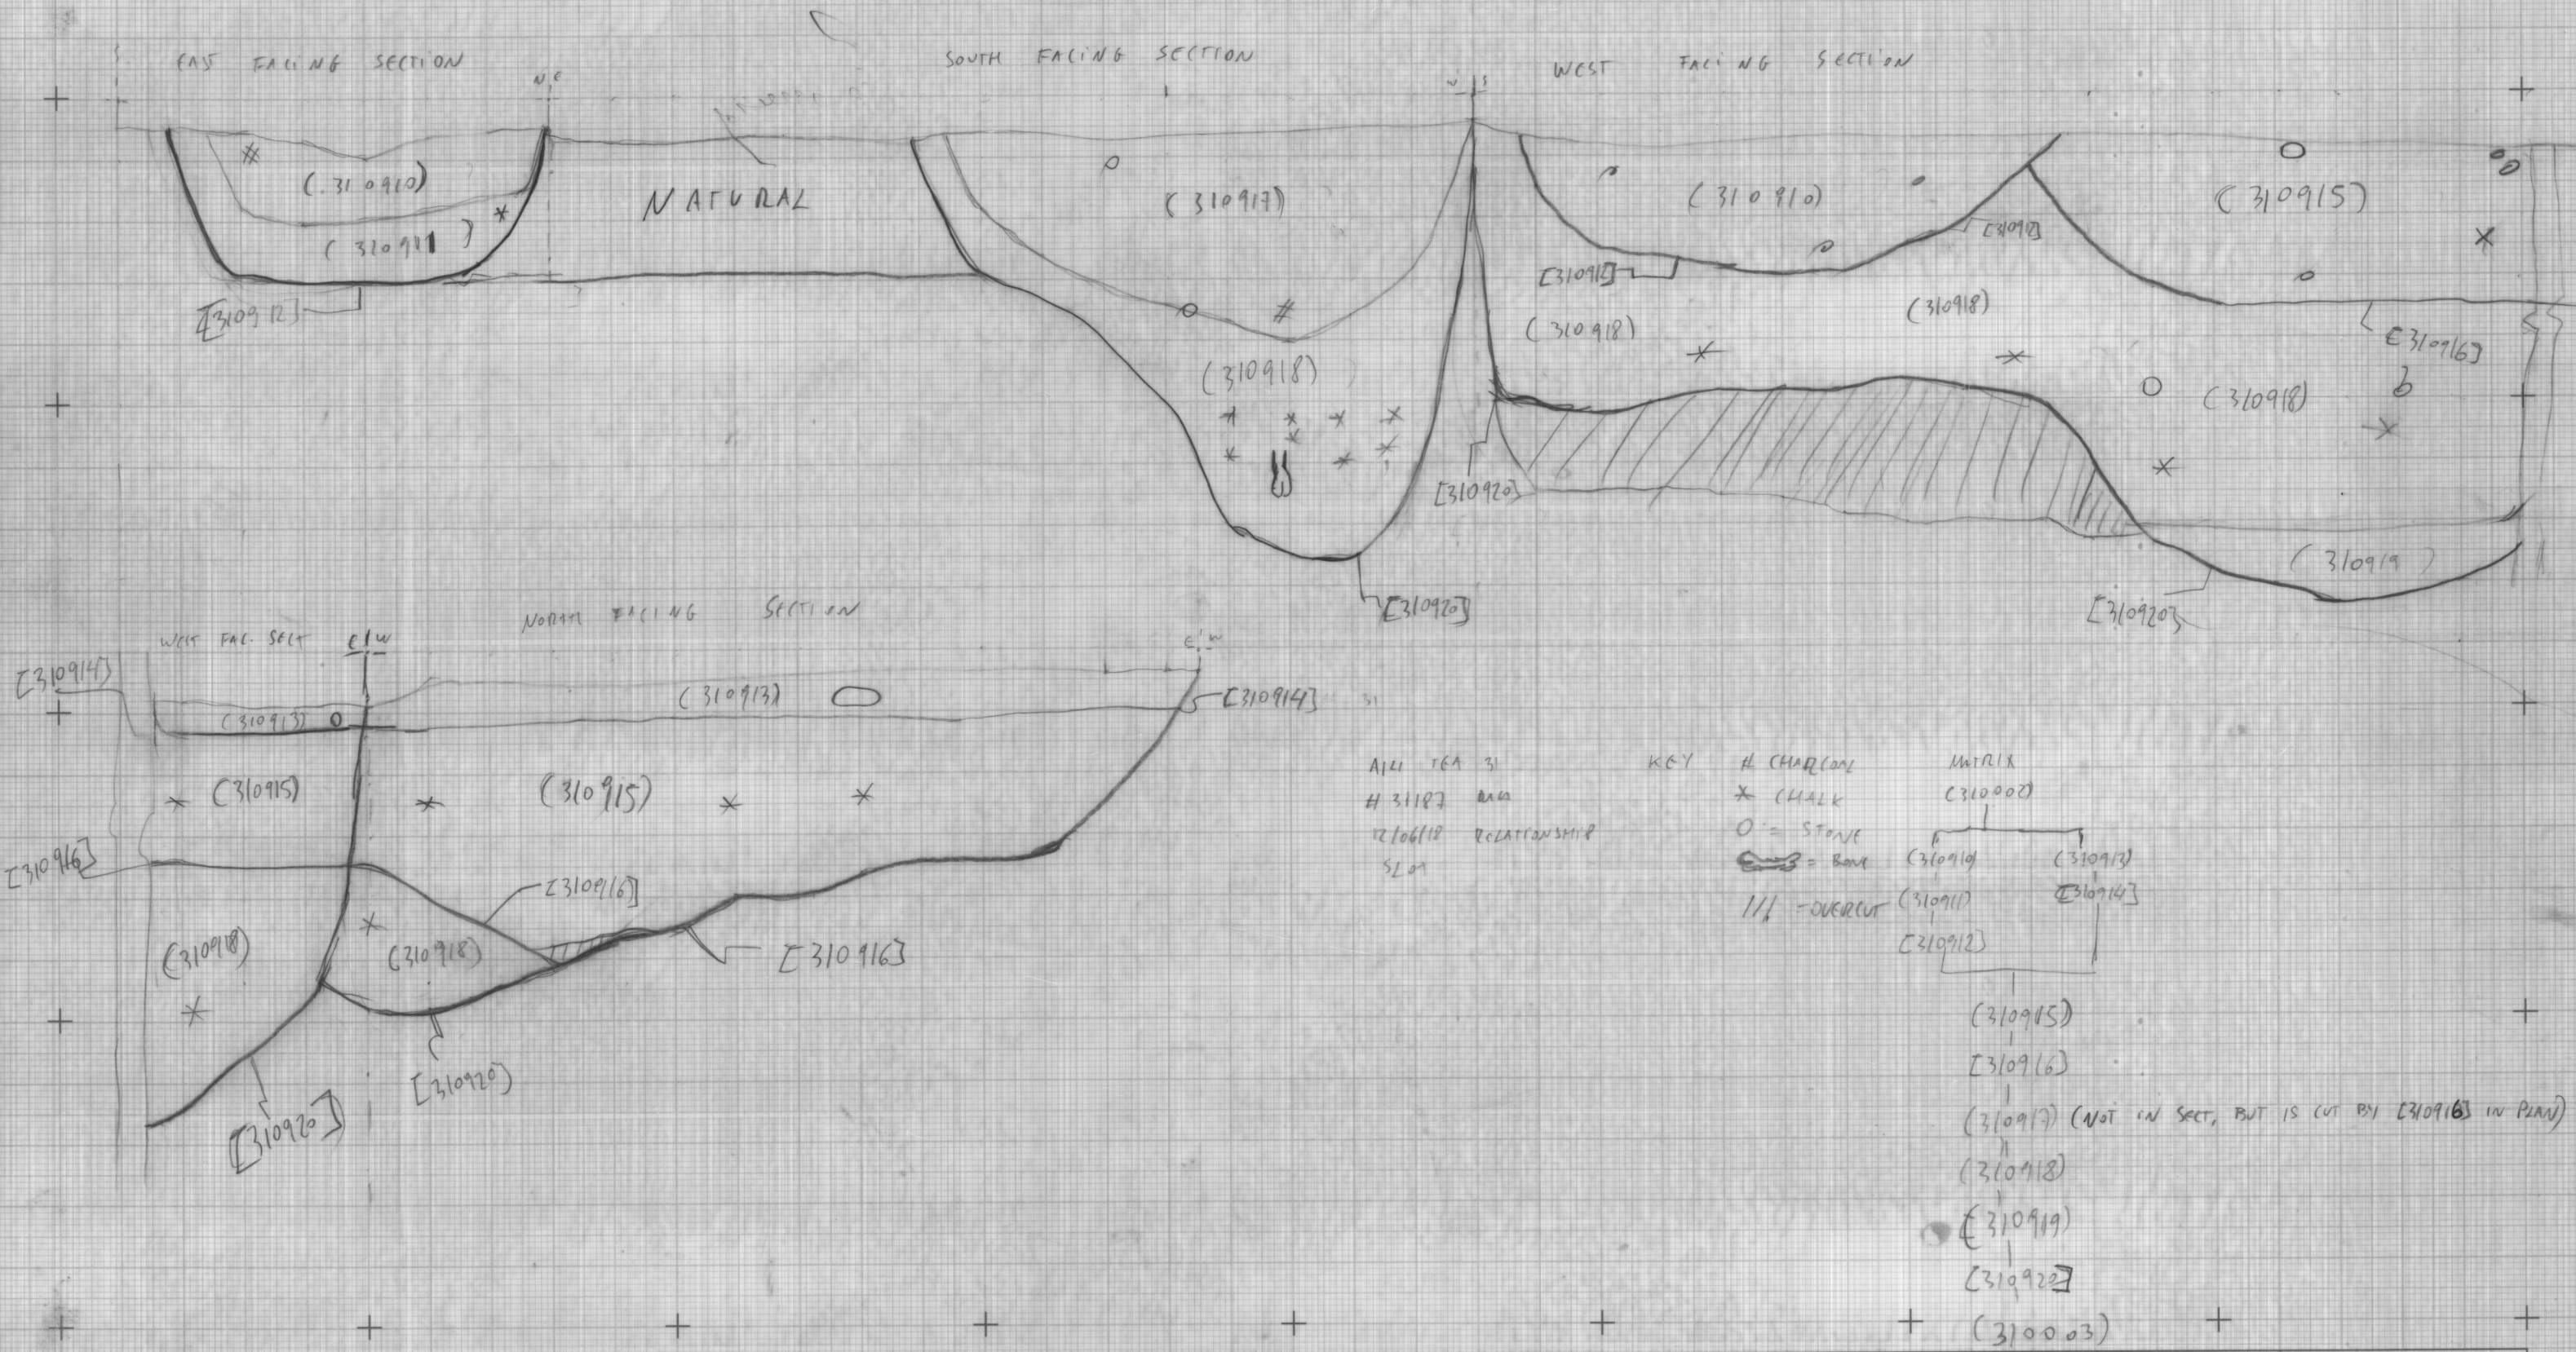

PLAN / SECTION NO.	DRAWN BY RACA	DATE 12/06/18		NOTES 31187	SITE TEA 31 / A14	
CHECKED BY	SCALE 1:10					