


A14 TEA31
Section through ditches & deposits [310628], [310630], [310633], [310636], [310639], [310640]
D31126 Scale: 1:10 Date: 31/5/18 CB

key:-
CHARCOAL
O STONE
.. SAND
|| CLAY
oo GRAVEL
@ POT
~ SILT
+ CHALK

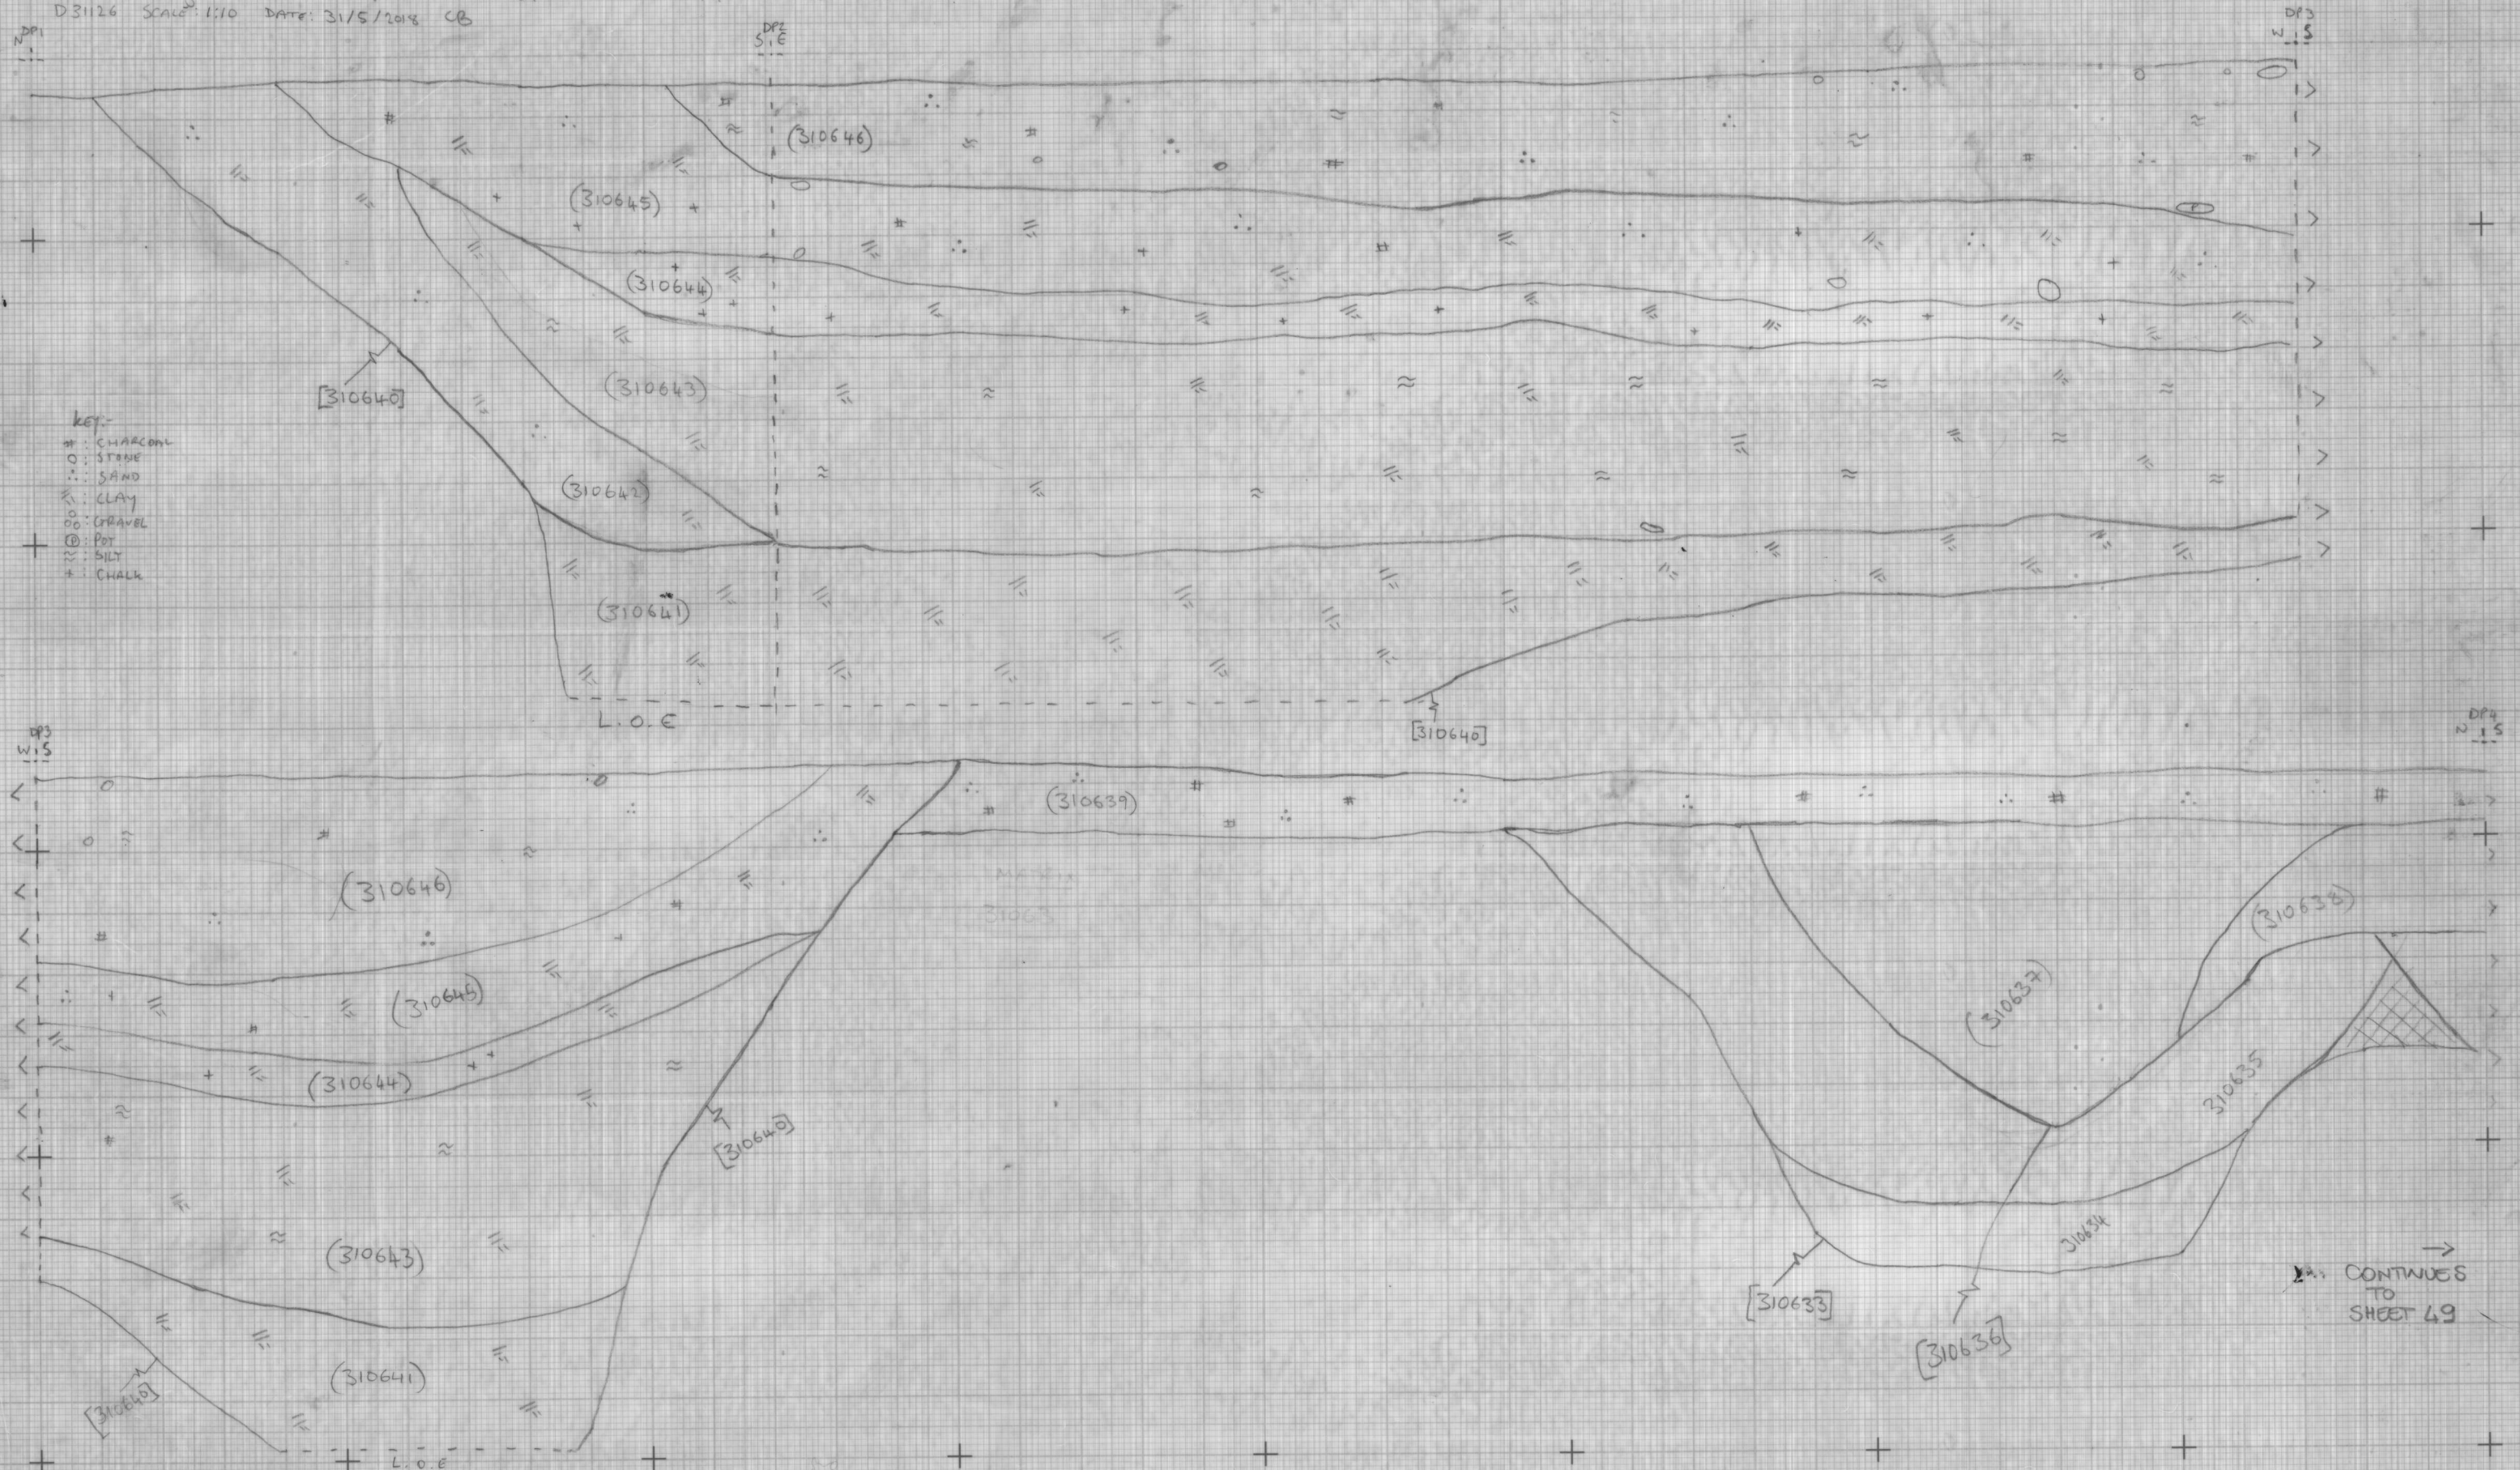

CONTINUES TO SHEET 49

PLAN / SECTION NO.	DRAWN BY CB	DATE 31/05/18		NOTES D 31126 D 31126 CONTINUES ON SHEET 49	SITE A14, TEA 31	MOLA HEADLAND INFRASTRUCTURE MOLA HEADLAND ARCHAEOLOGY
	CHECKED BY	SCALE 1:10				