


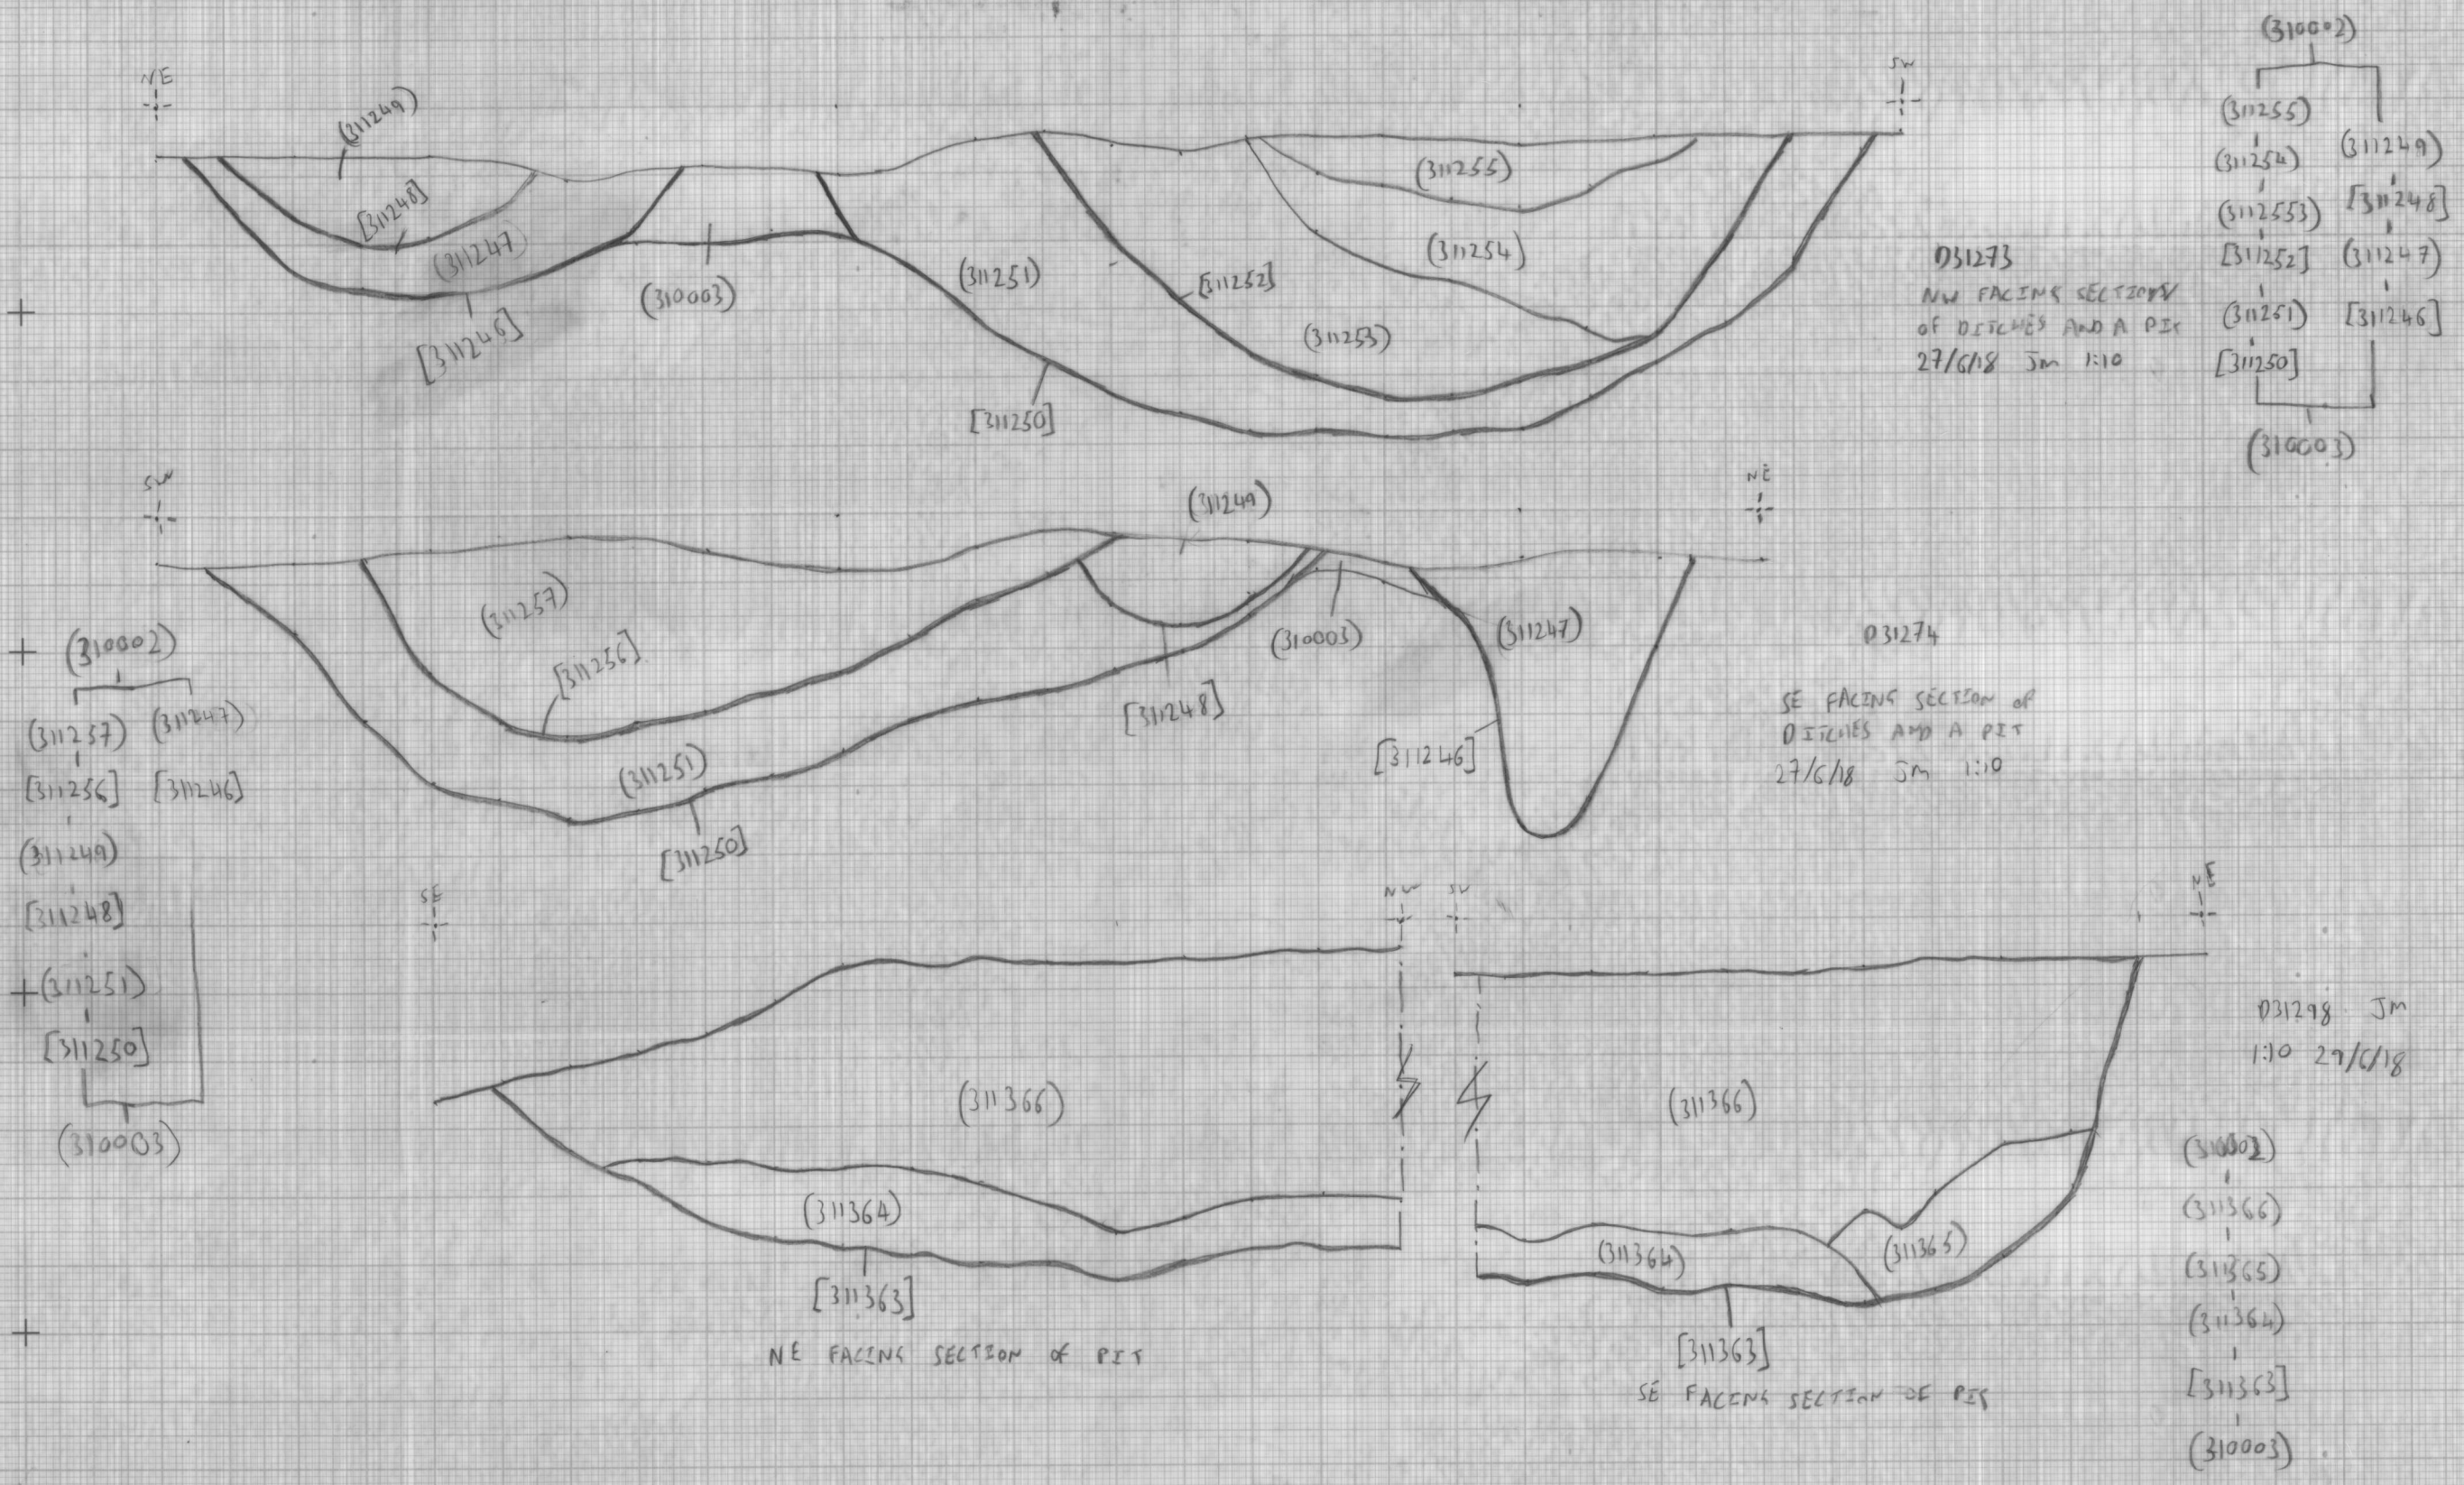

D31273  
NW FACING SECTION  
OF DITCHES AND A PIT  
27/6/18 5m 1:10

D31274  
SE FACING SECTION OF  
DITCHES AND A PIT  
27/6/18 5m 1:10

D31298 5m  
1:10 27/6/18

NE FACING SECTION OF PIT

SE FACING SECTION OF PIT

|                    |            |       |                                     |                                     |               |                                                                              |
|--------------------|------------|-------|-------------------------------------|-------------------------------------|---------------|------------------------------------------------------------------------------|
| PLAN / SECTION NO. | DRAWN BY   | DATE  | <div></div> <div></div> <div></div> | NOTES<br>D31273<br>D31274<br>D31298 | SITE<br>15031 | <div>MOLA HEADLAND INFRASTRUCTURE</div> <div>MOLA HEADLAND ARCHAEOLOGY</div> |
|                    | CHECKED BY | SCALE |                                     |                                     |               |                                                                              |