



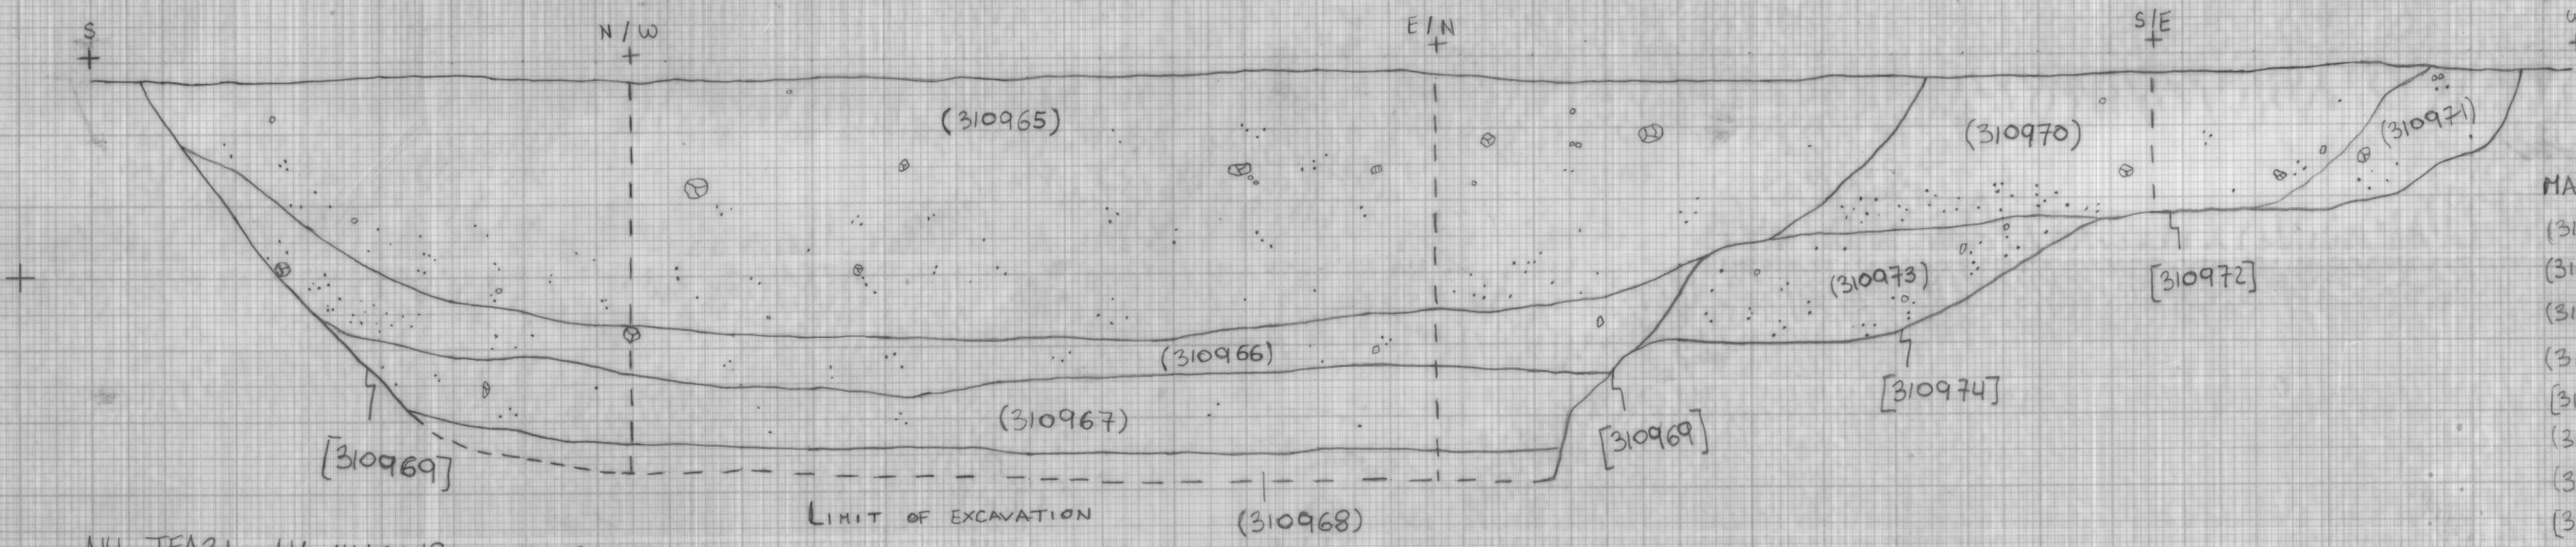


- MATRIX
- (310965)
 - (310966)
 - (310967)
 - (310968)
 - [310969]
 - (310970)
 - (310971)
 - [310972]
 - (310973)
 - [310974]

A14 TEA31 LV 14/6/18 D# 31207
WRAPAROUND SECTION OF THREE
DITCHES [310969] [310972] [310974]

- ⊙ STONE
⋯ CHALK
▣ POT

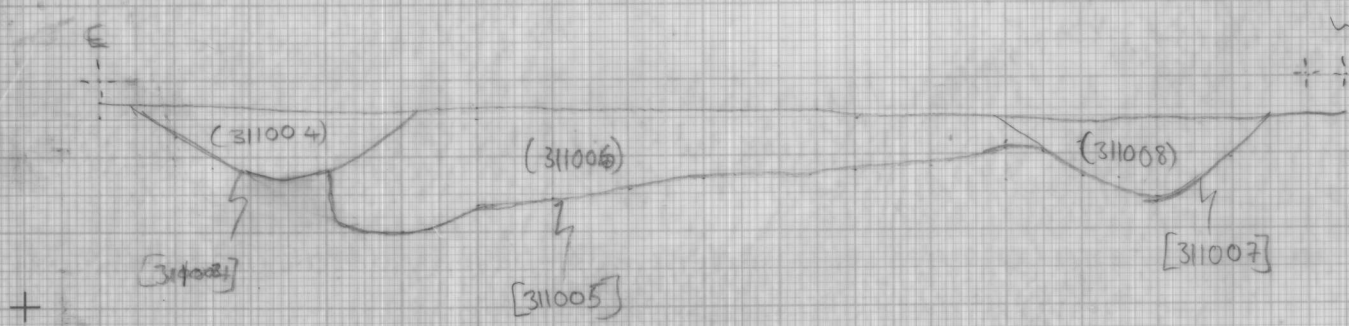


W A14 TEA31
D31218
N FACING SECTION THROUGH
DITCHES AND TREE BOWL
1:20
CG 15/06/18

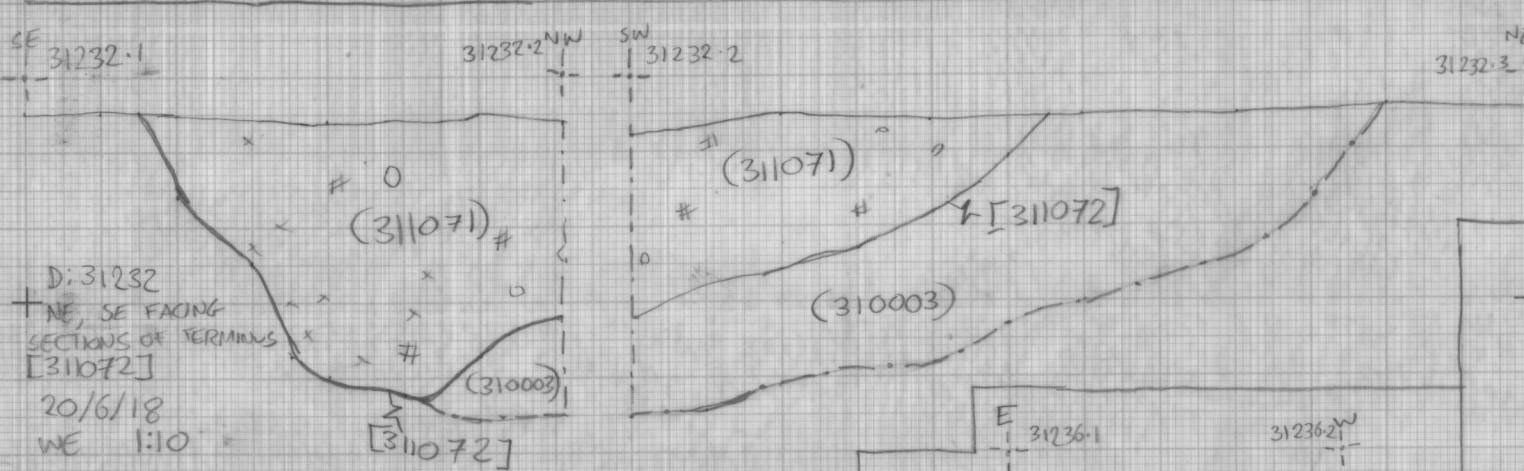

D: 31232
NE, SE FACING
SECTIONS OF TRENCHES
[31072]
20/6/18
WE 1:10

- KEY
x CHALK
○ STONE
x CHARCOAL

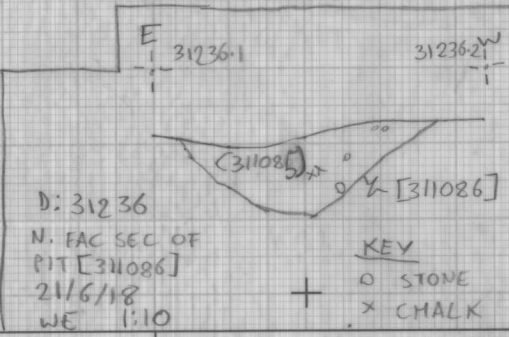


D: 31236
N. FAC SEC OF
PIT [31086]
21/6/18
WE 1:10

- KEY
○ STONE
x CHALK



- Key:
- Silt
- Clay
- Sand
- Stone


A14 TEA31
D31246
Sec. of rel. slot.
[31106] - Gully
[31108] - Ditch
[31110] - Gully
Scale 1:20
TB
22/06/18

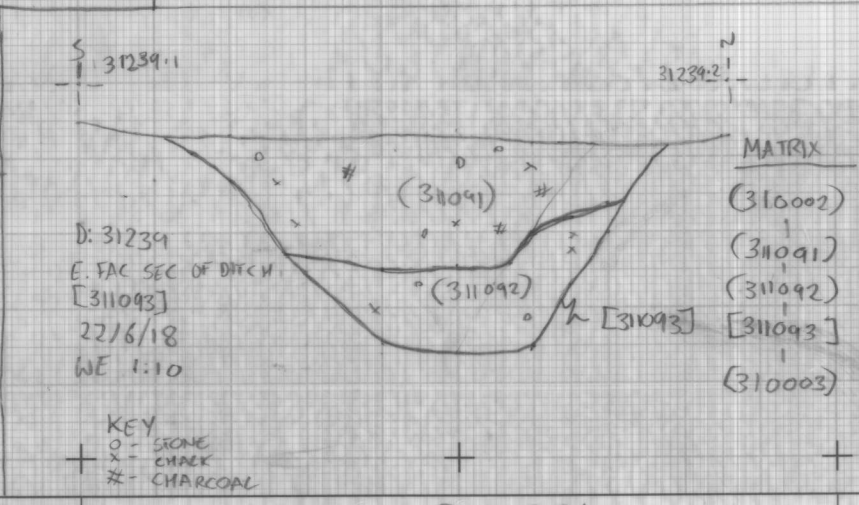

D: 31239
E. FAC SEC OF DITCH
[311093]
22/6/18
WE 1:10

- KEY
○ STONE
x CHALK
x CHARCOAL

- MATRIX
- (310002)
 - (310991)
 - (311092)
 - [311093]
 - (310003)

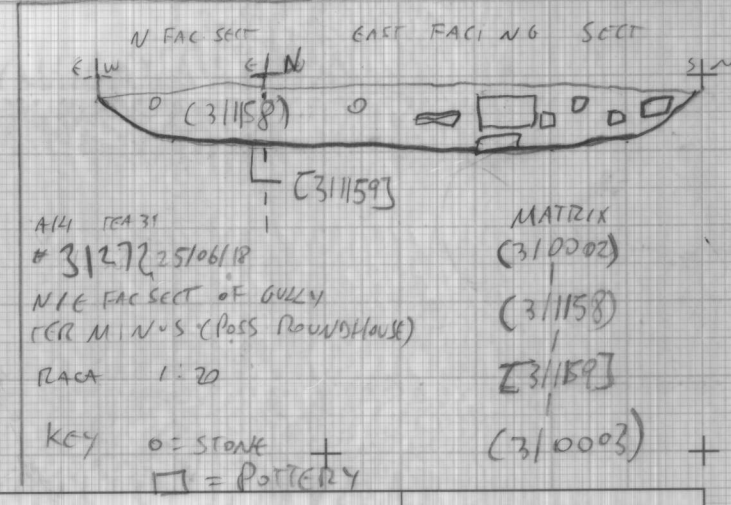

A14 TEA31
31272 25/06/18
N/E FAC SEC OF GULLY
FOR M.N.S (POSS ROUNDHOUSE)
RACA 1:20
KEY
○ STONE
x CHALK
x CHARCOAL
□ POTTERY

- MATRIX
- (310002)
 - (311158)
 - [311159]
 - (310003)

PLAN / SECTION NO.	DRAWN BY LV, CG, WE, RACA	DATE 14-06-25/06	CHECKED BY	SCALE 1:10/1:20	NOTES D31207 D31236 D31218 D31239 D31246 D31272 D31232	SITE TEA 31	MOLA HEADLAND INFRASTRUCTURE MOLA HEADLAND ARCHAEOLOGY