


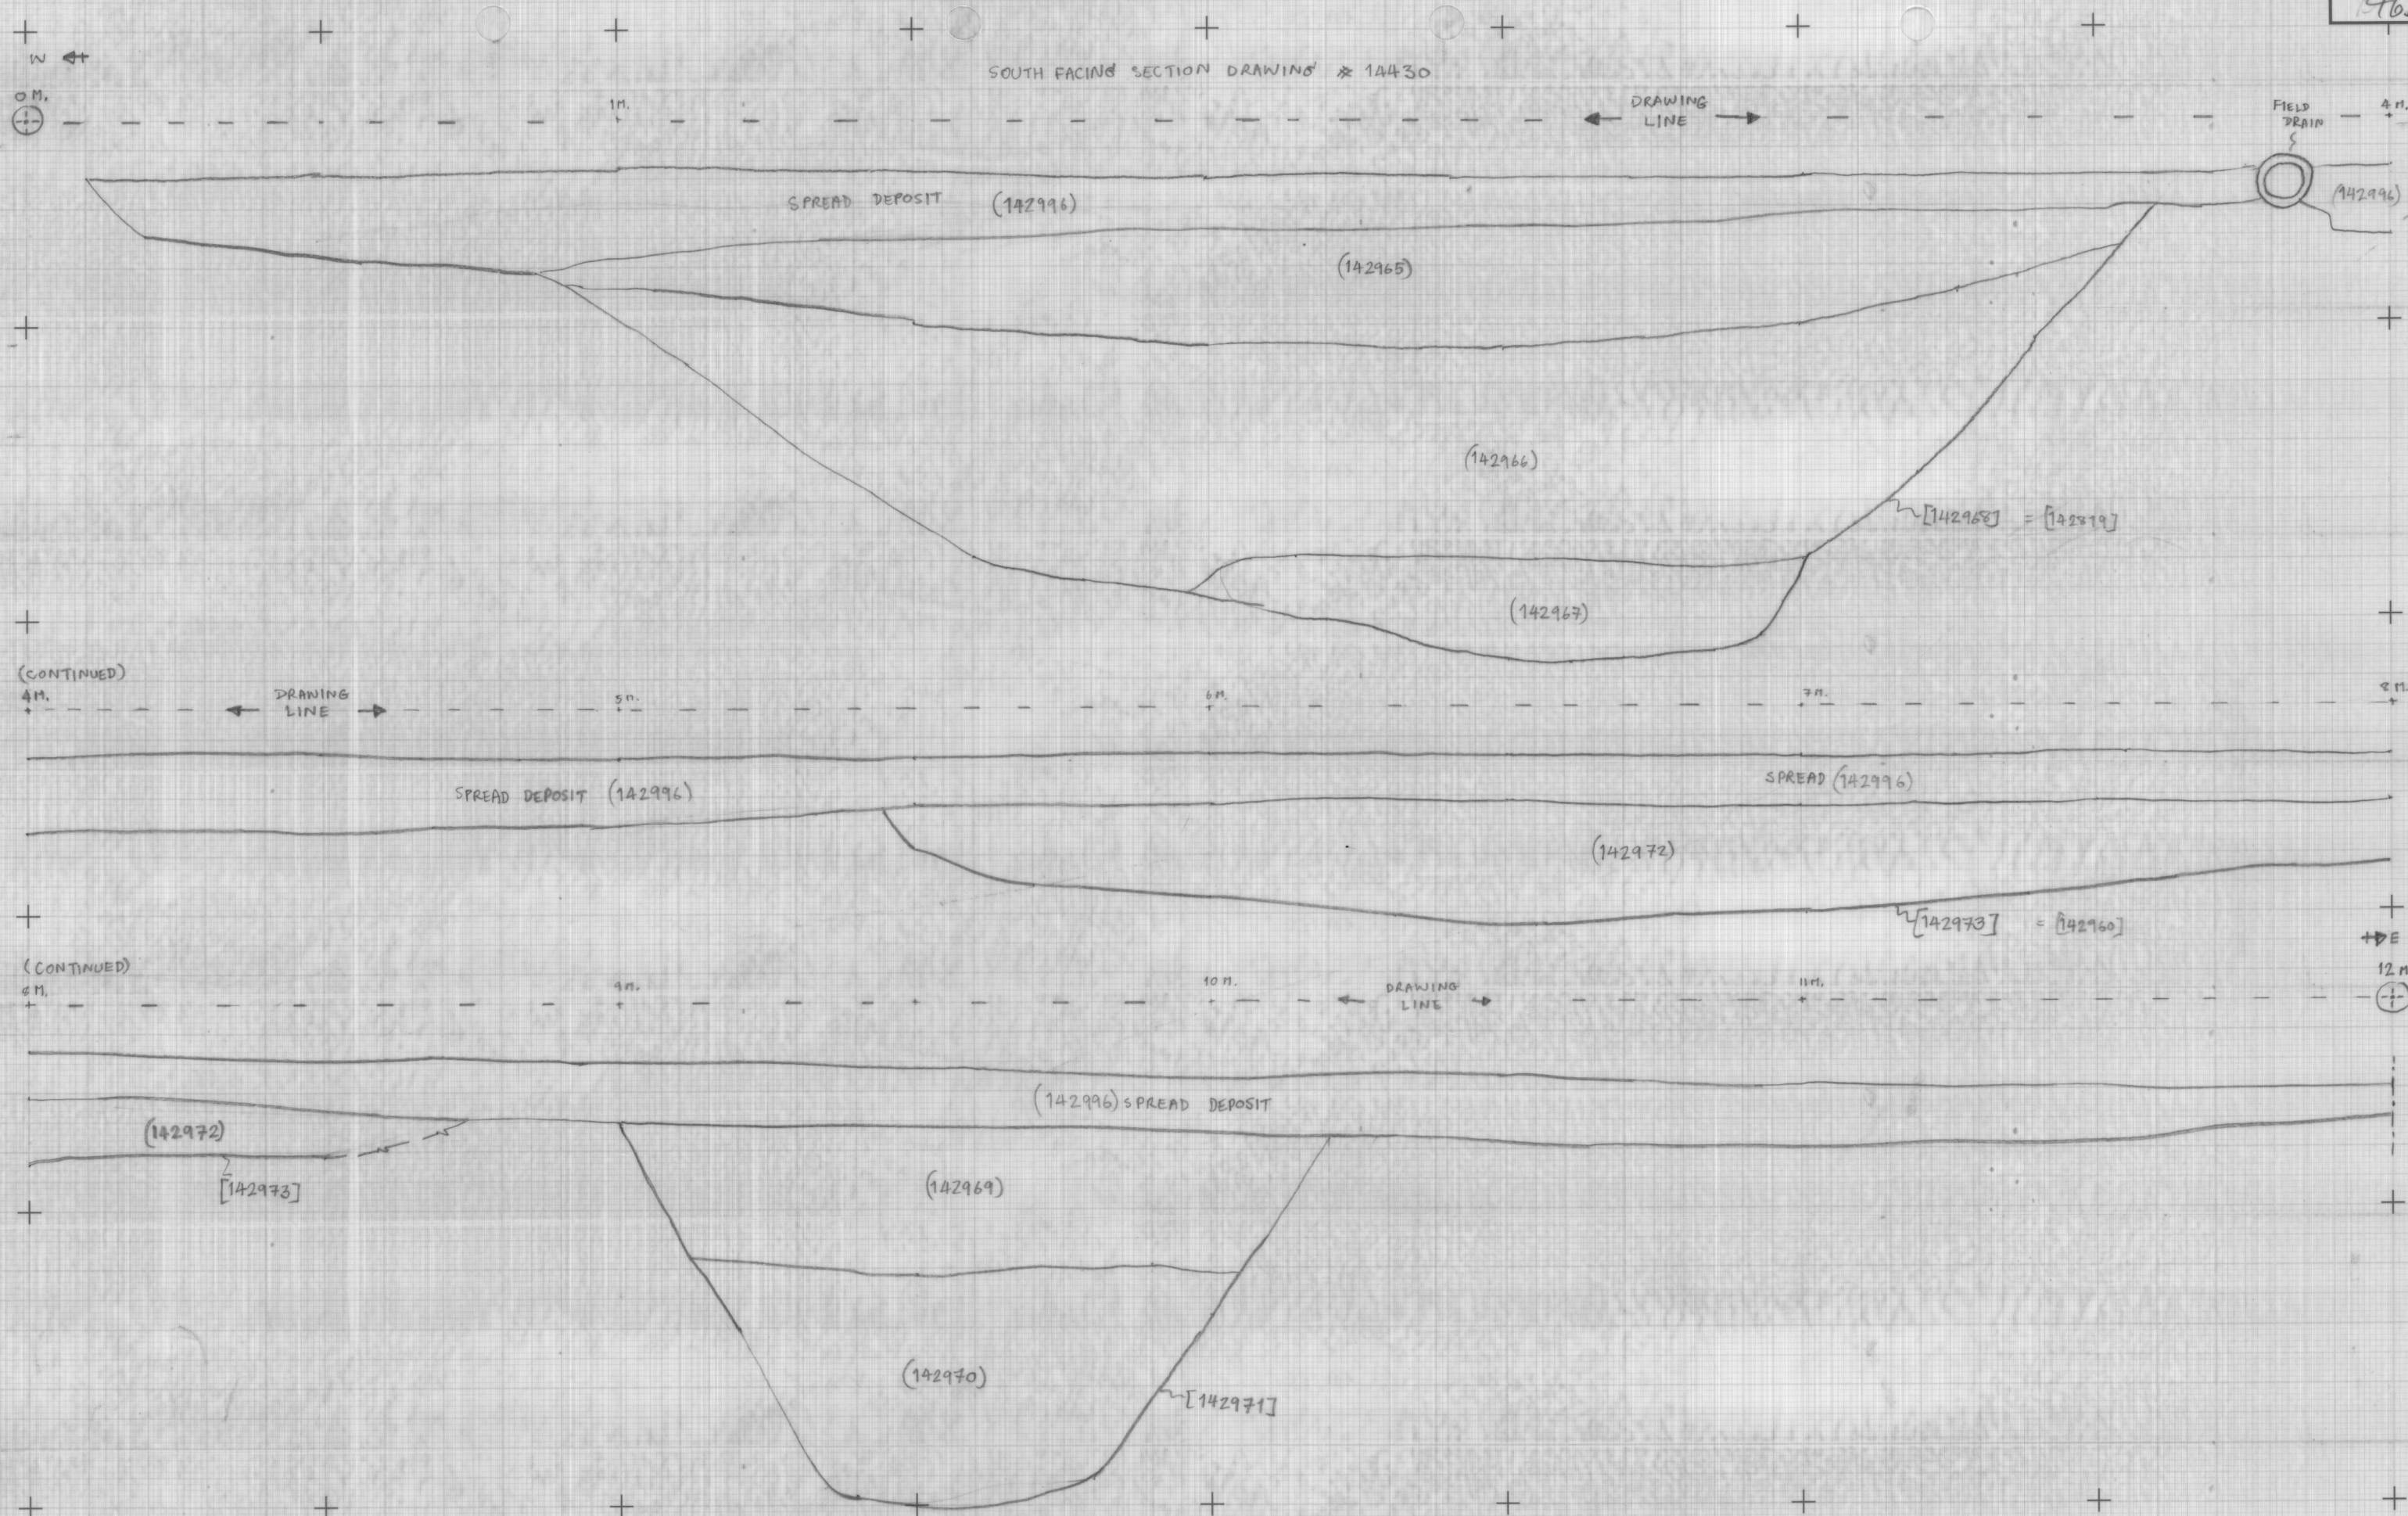

PLAN / SECTION NO. 14430	DRAWN BY YO & SKH	DATE 20.04.2017	X	S. 14430	NOTES SOUTH FACING SECTION DRAWING OF MULTIPLE FEATURES EXCAVATED IN 12 M. LONG SLOT DRAWN IN 3 PARTS SHEET 1 OF 1	SITE A 14 TEA 14	MOLA Northampton
	CHECKED BY SF	SCALE 1:10					