


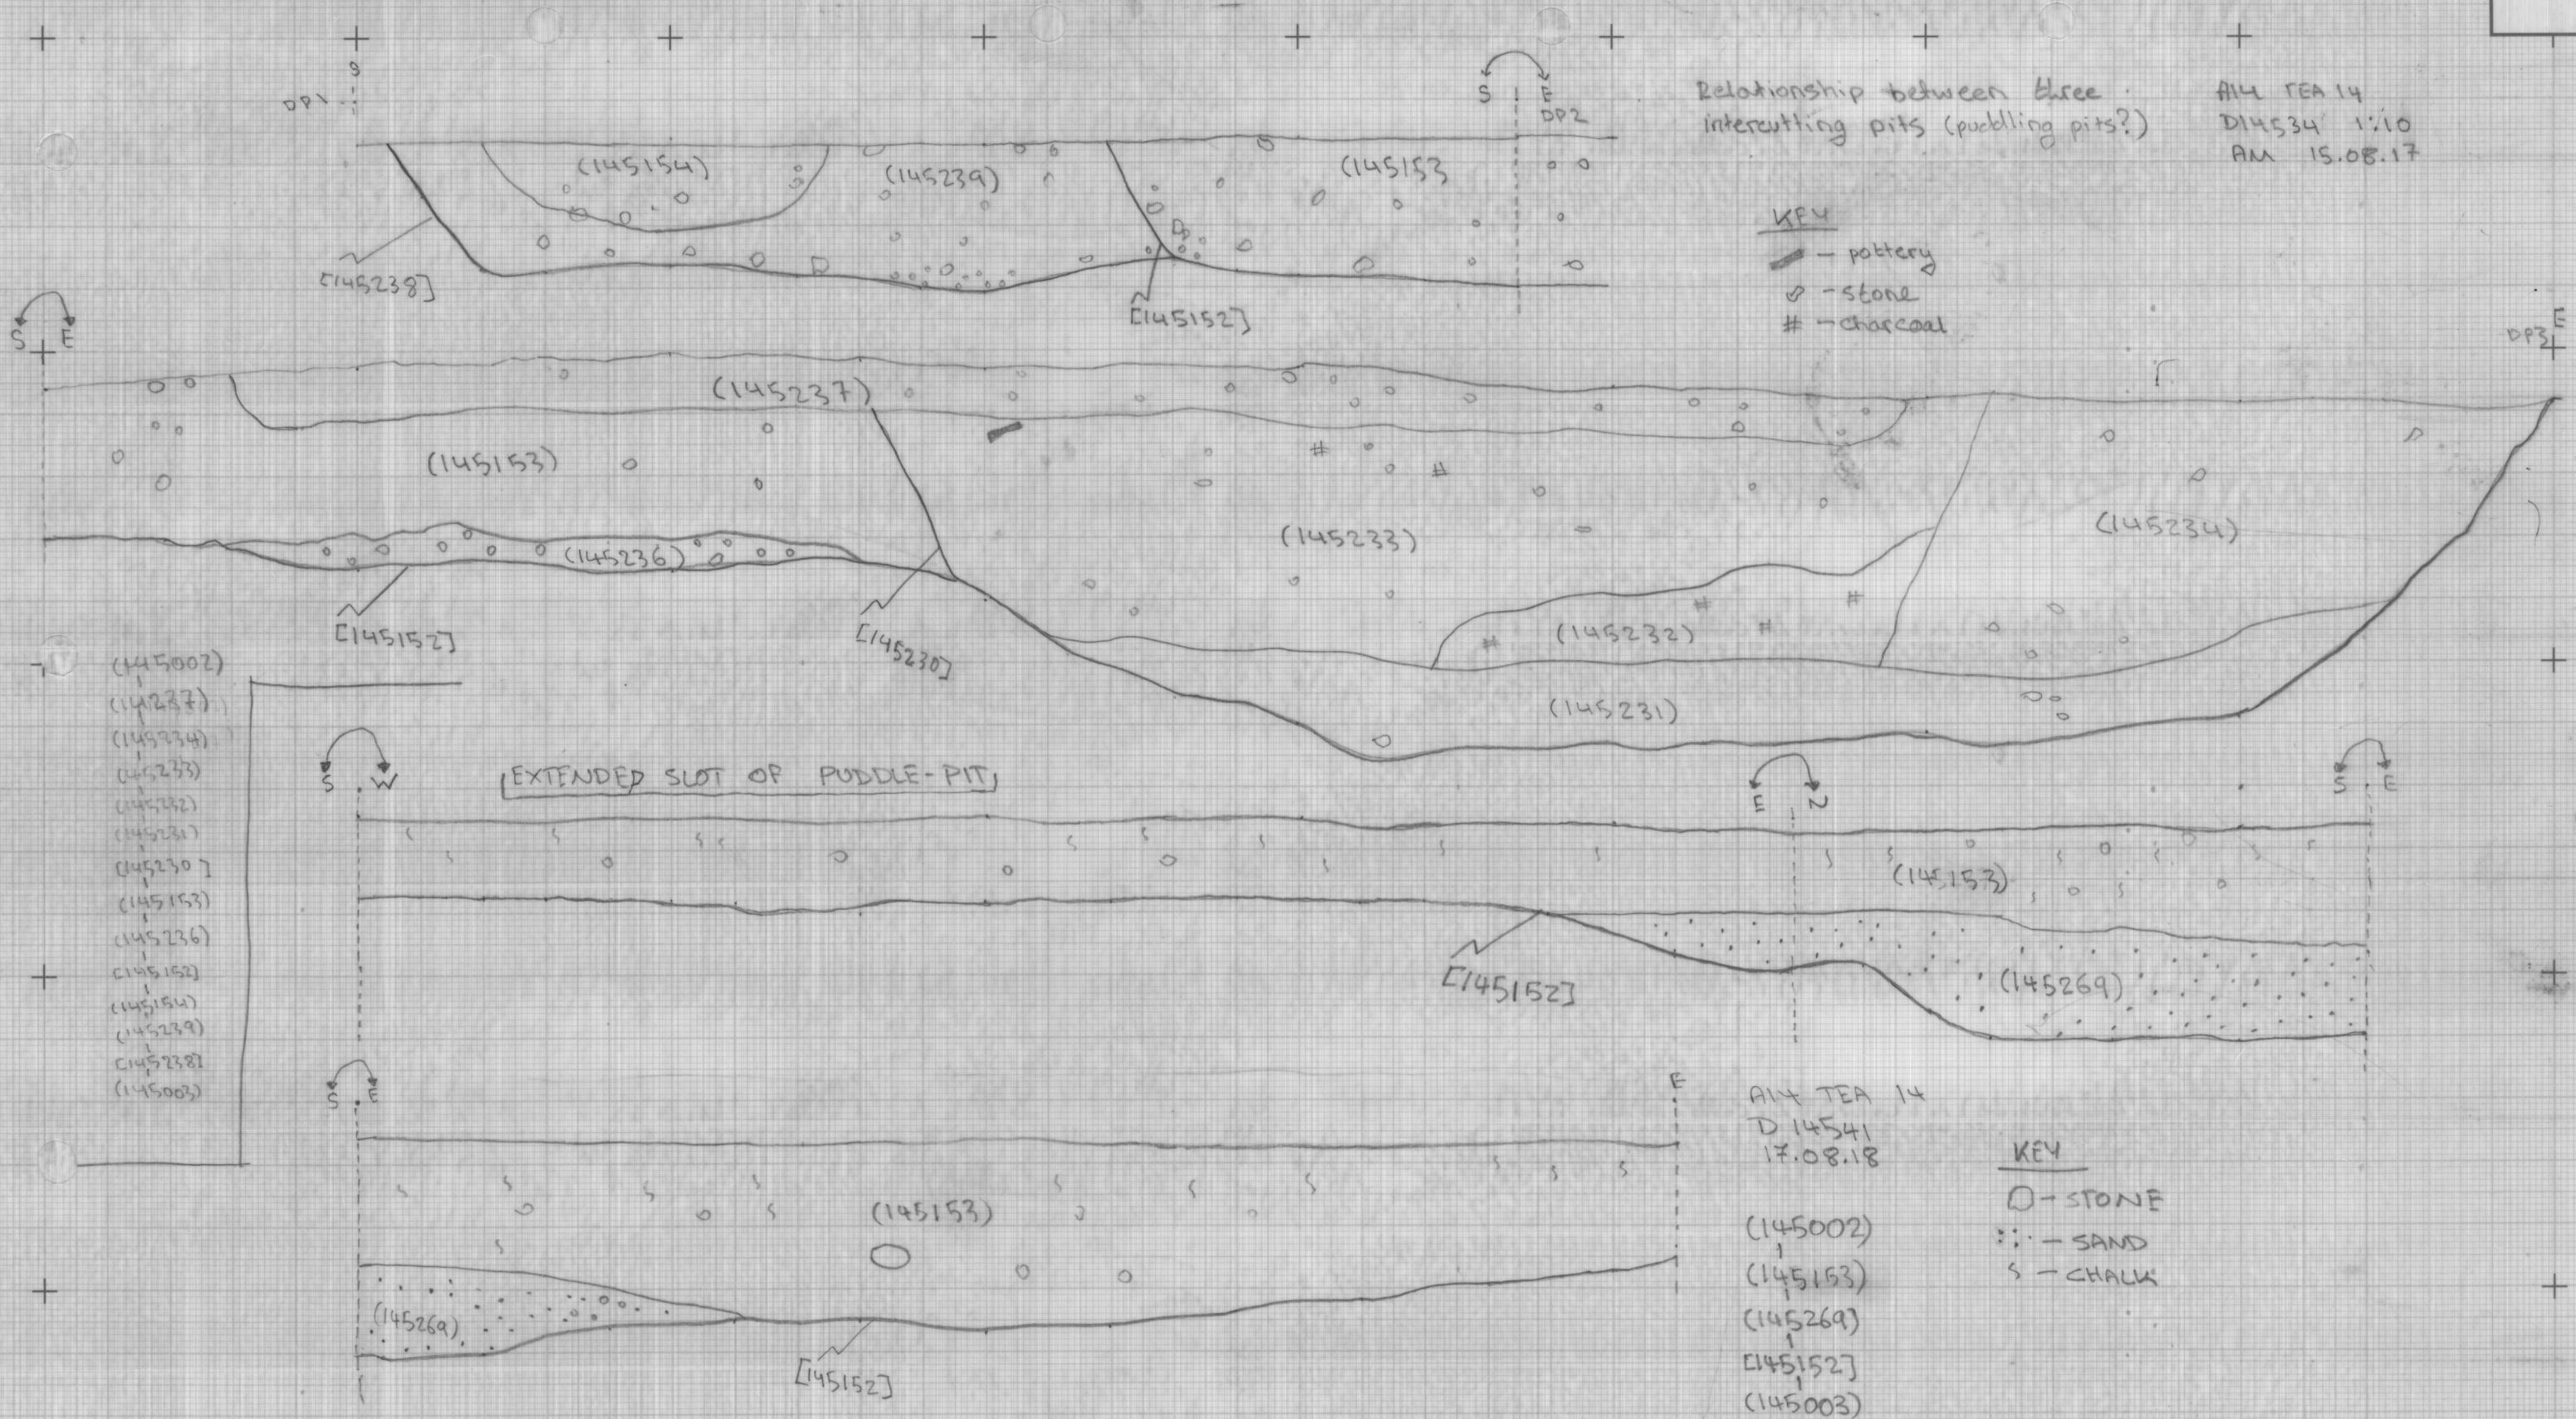

IN / SECTION NO.

DRAWN BY

DATE _____

CHECKED BY

SCALE

NOTES

SHEET 14

SITE

Δ14
TEA 14

MOLA HEADLAND
INFRASTRUCTURE

