
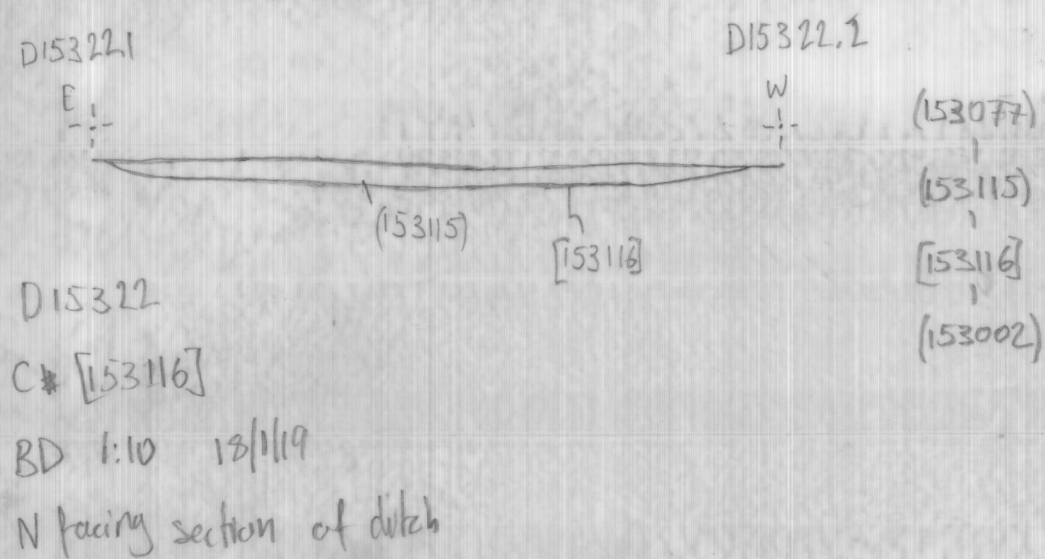
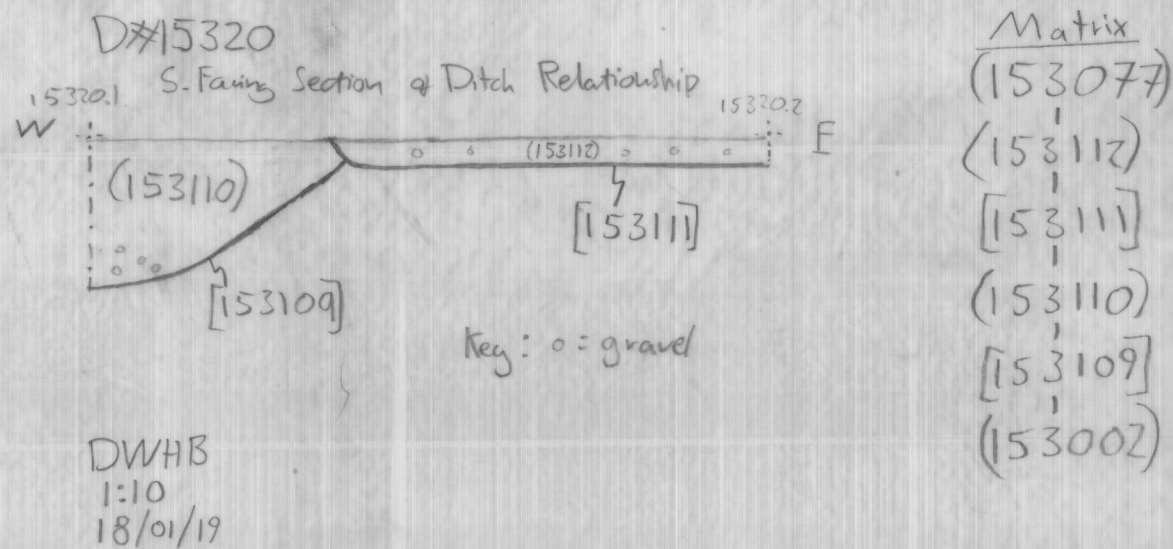
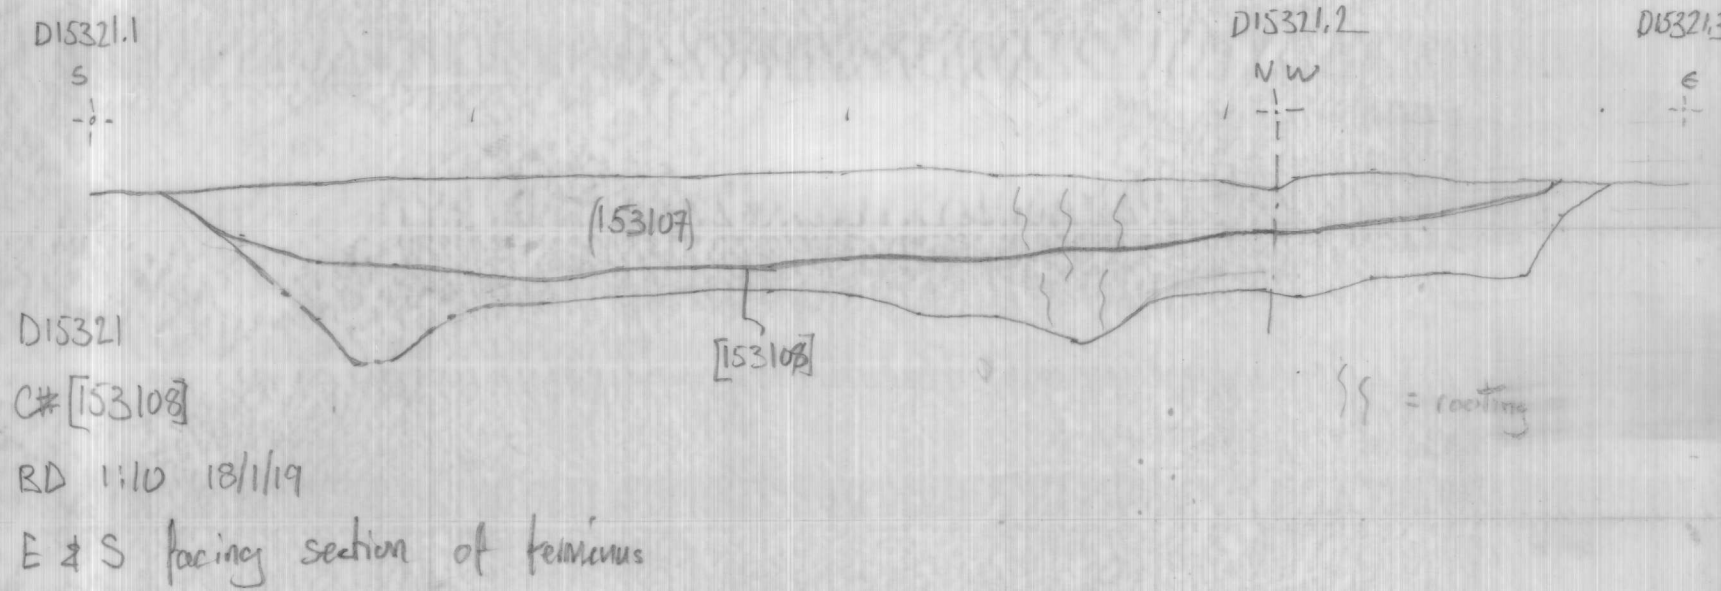
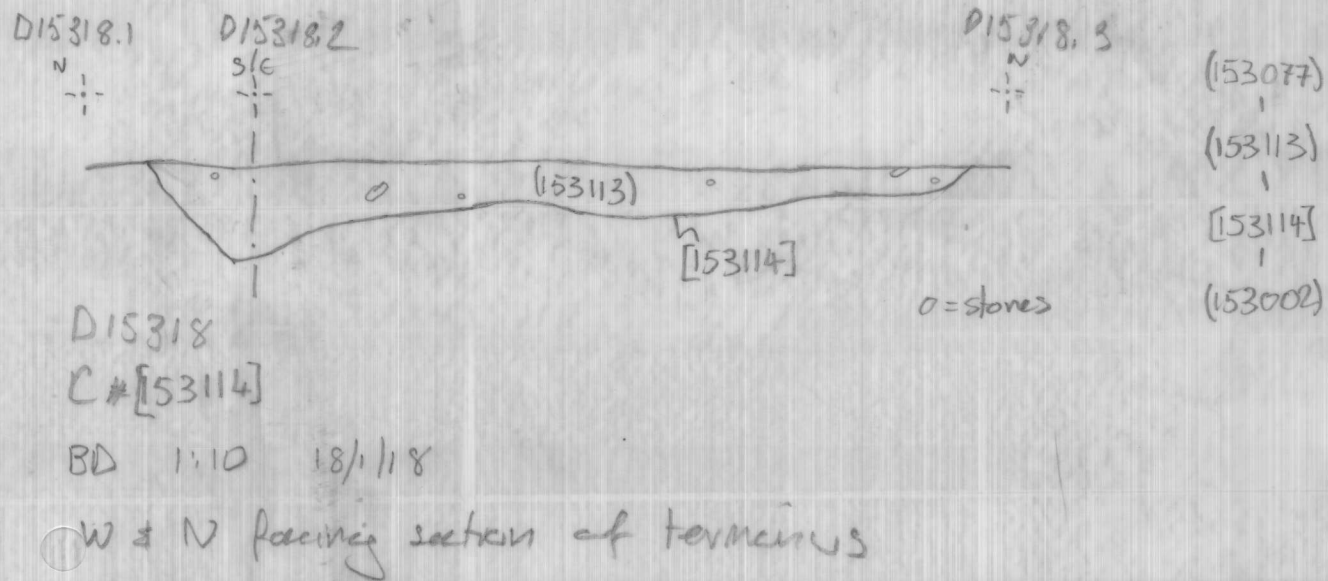
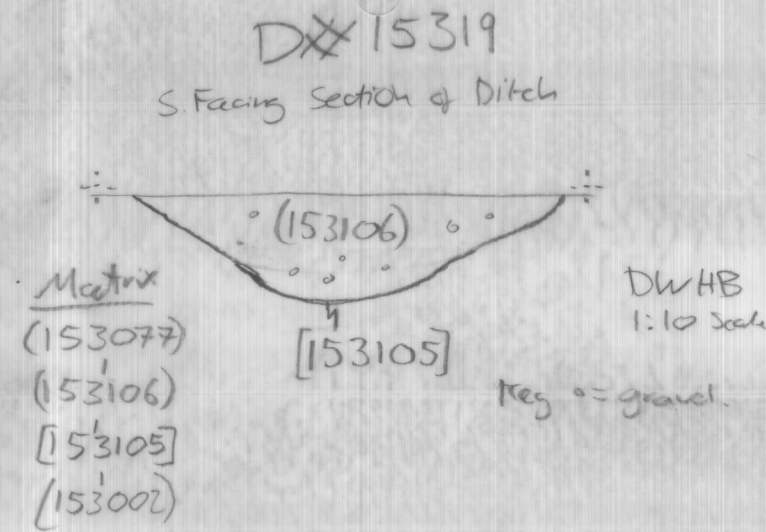


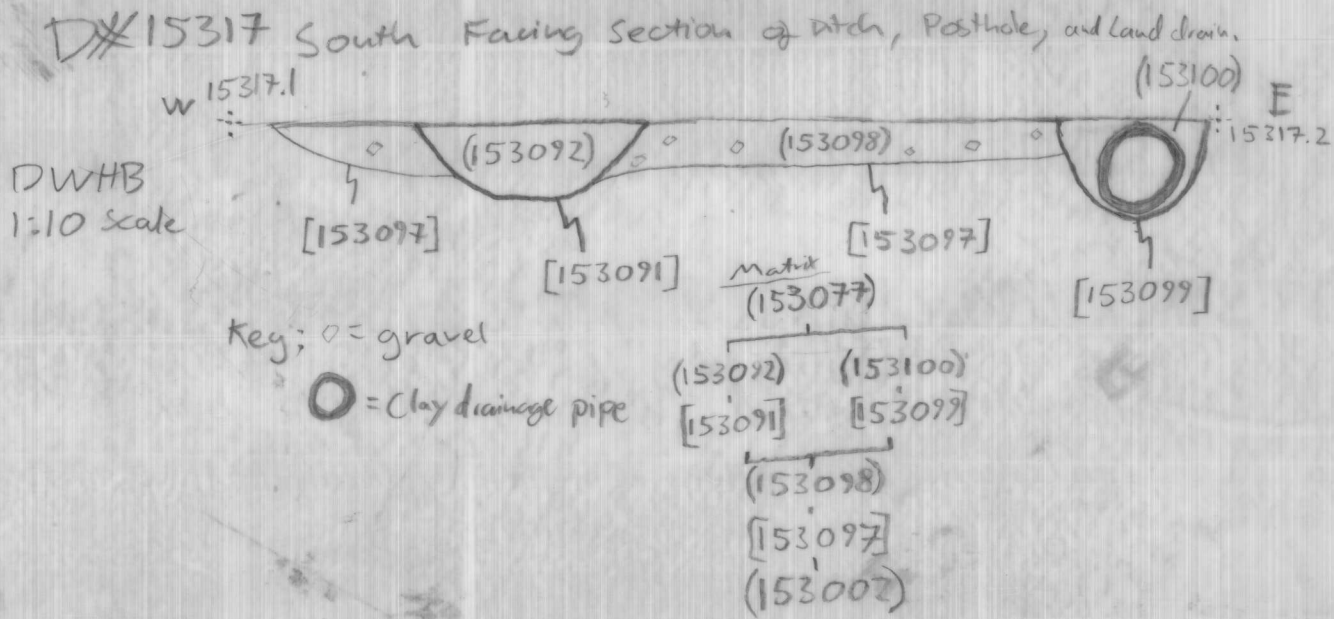

HEADLAND 13 Jane Street, Edinburgh, EH6 5HE
ARCHAEOLOGY Ltd tel 0131 467 7705 fax 0131 467 7706
www.headlandarchaeology.com

Title	Sheet 5
Site Code	AI4 TEA15
Date	16/1/19
Drawn By	DW/HB + B.D
Drawing No	D15317 D15319 D15321 D15318 D15320 D15322