
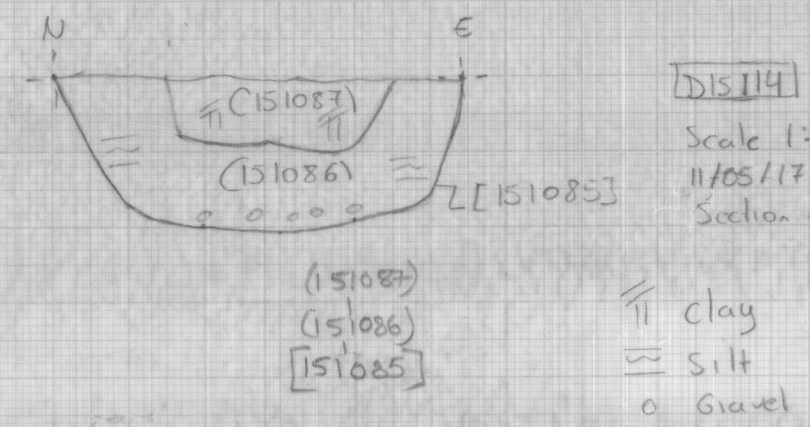
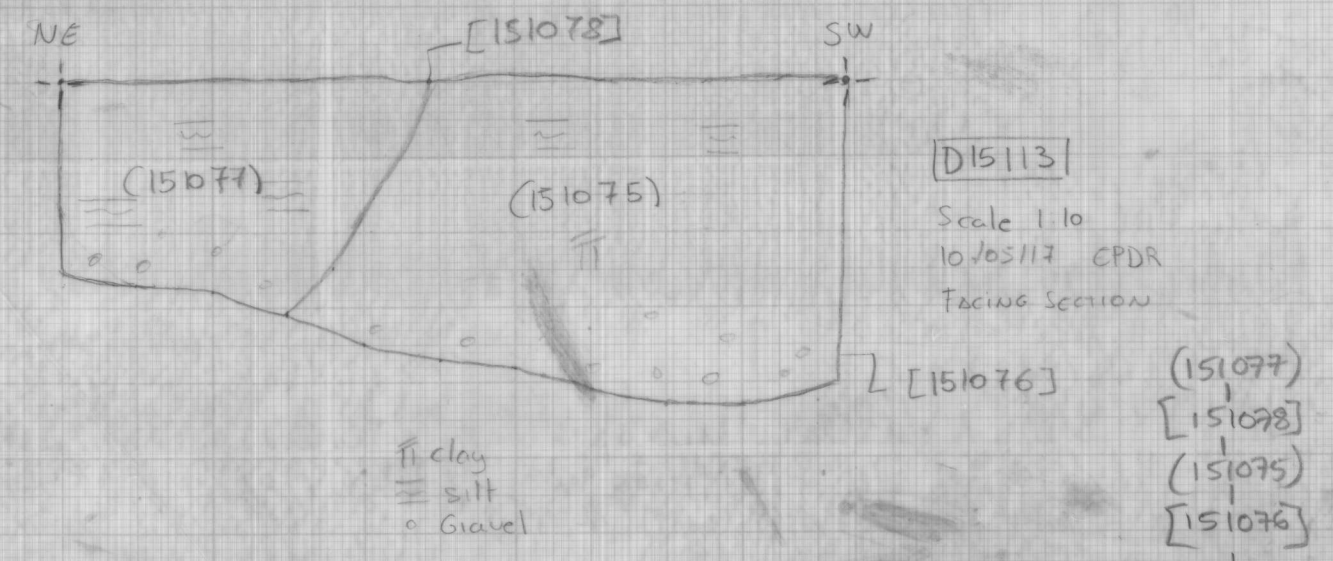


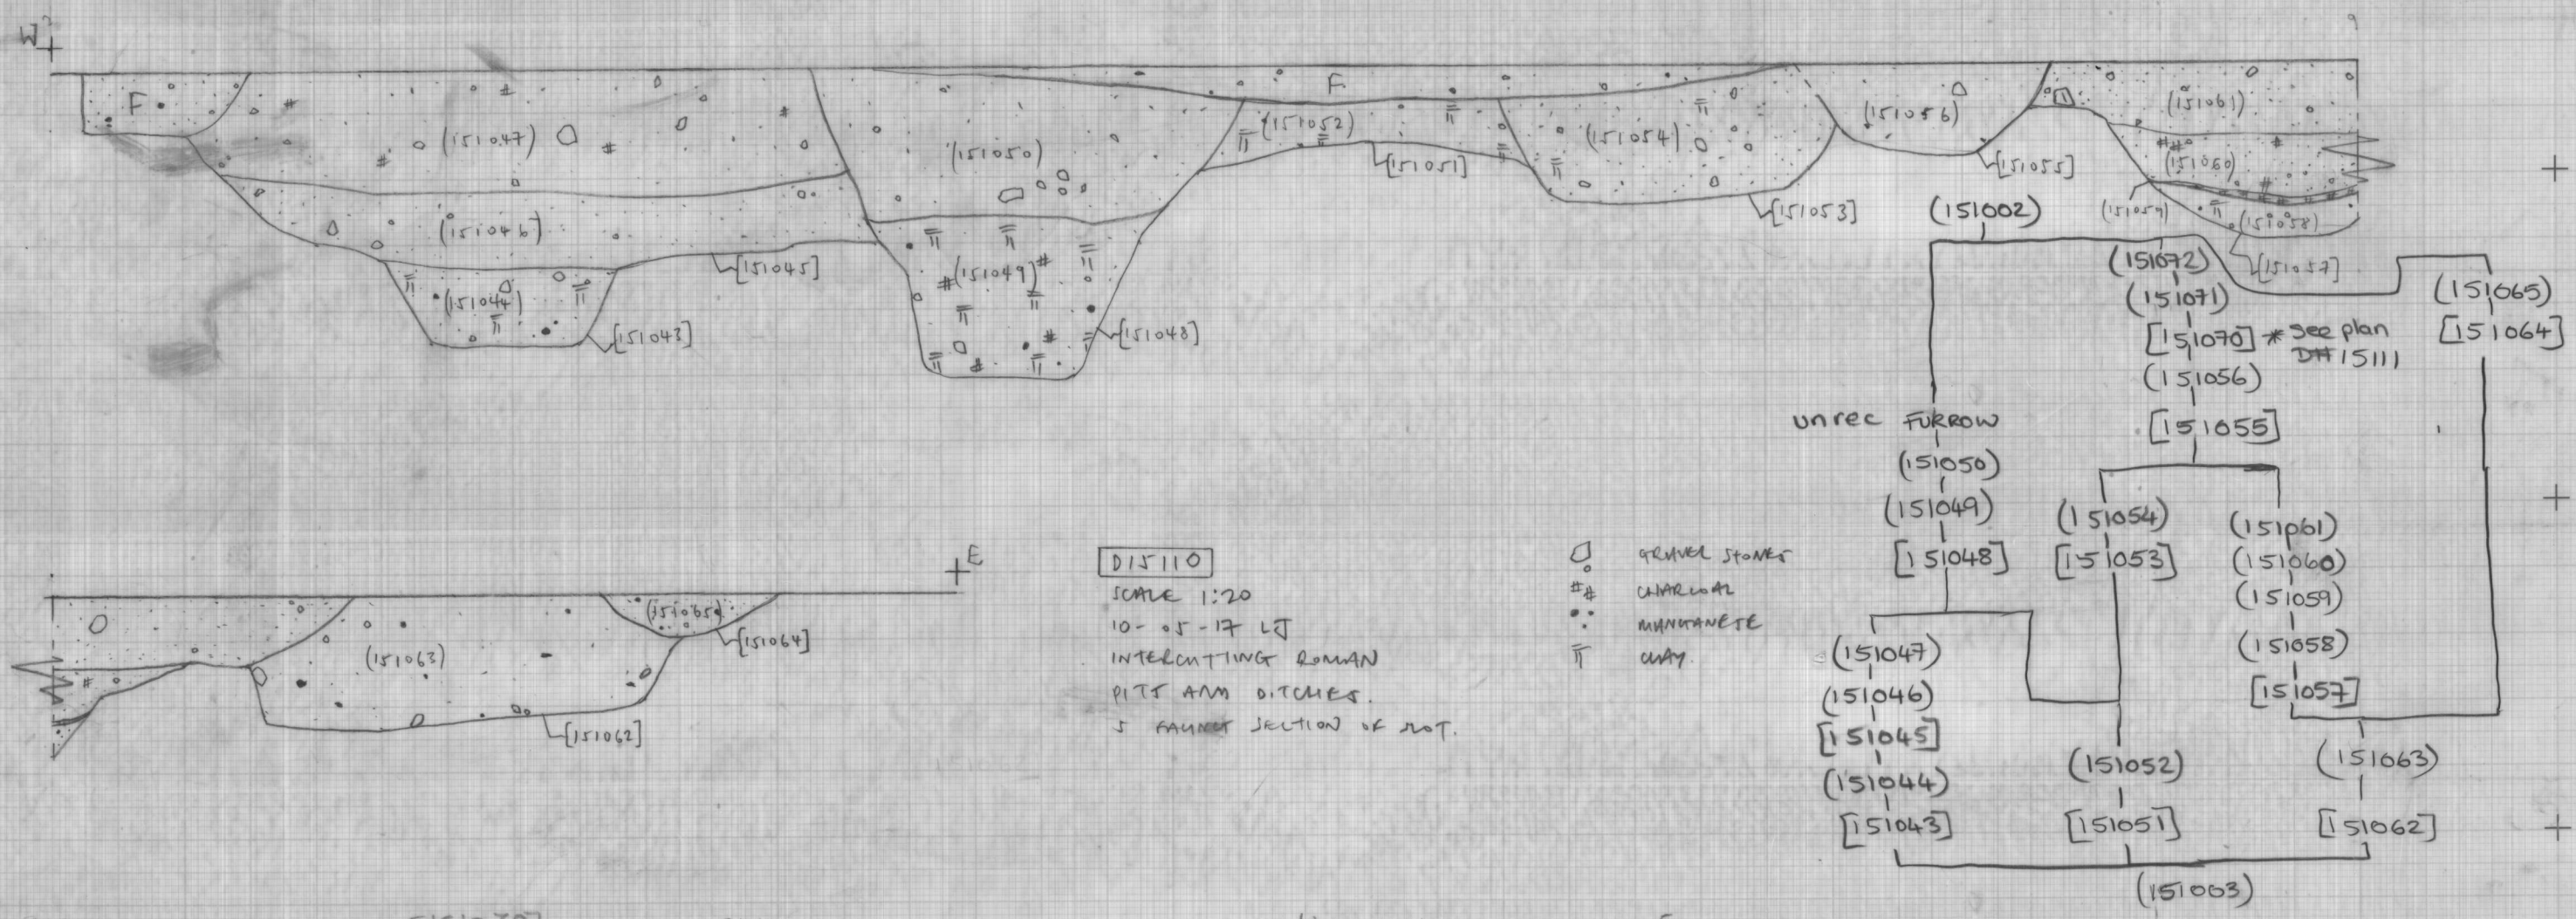

PLAN / SECTION NO. Sheet 4	DRAWN BY LS CPDR	DATE 21-04-2017 → 15-05-2017		NOTES DIS 110 DIS 113 DIS 114	SITE A14-TEA 15	MOLA Northampton
CHECKED BY TS 6/4/18	SCALE 1:10 1:20					