


20121
20121

15163
15164

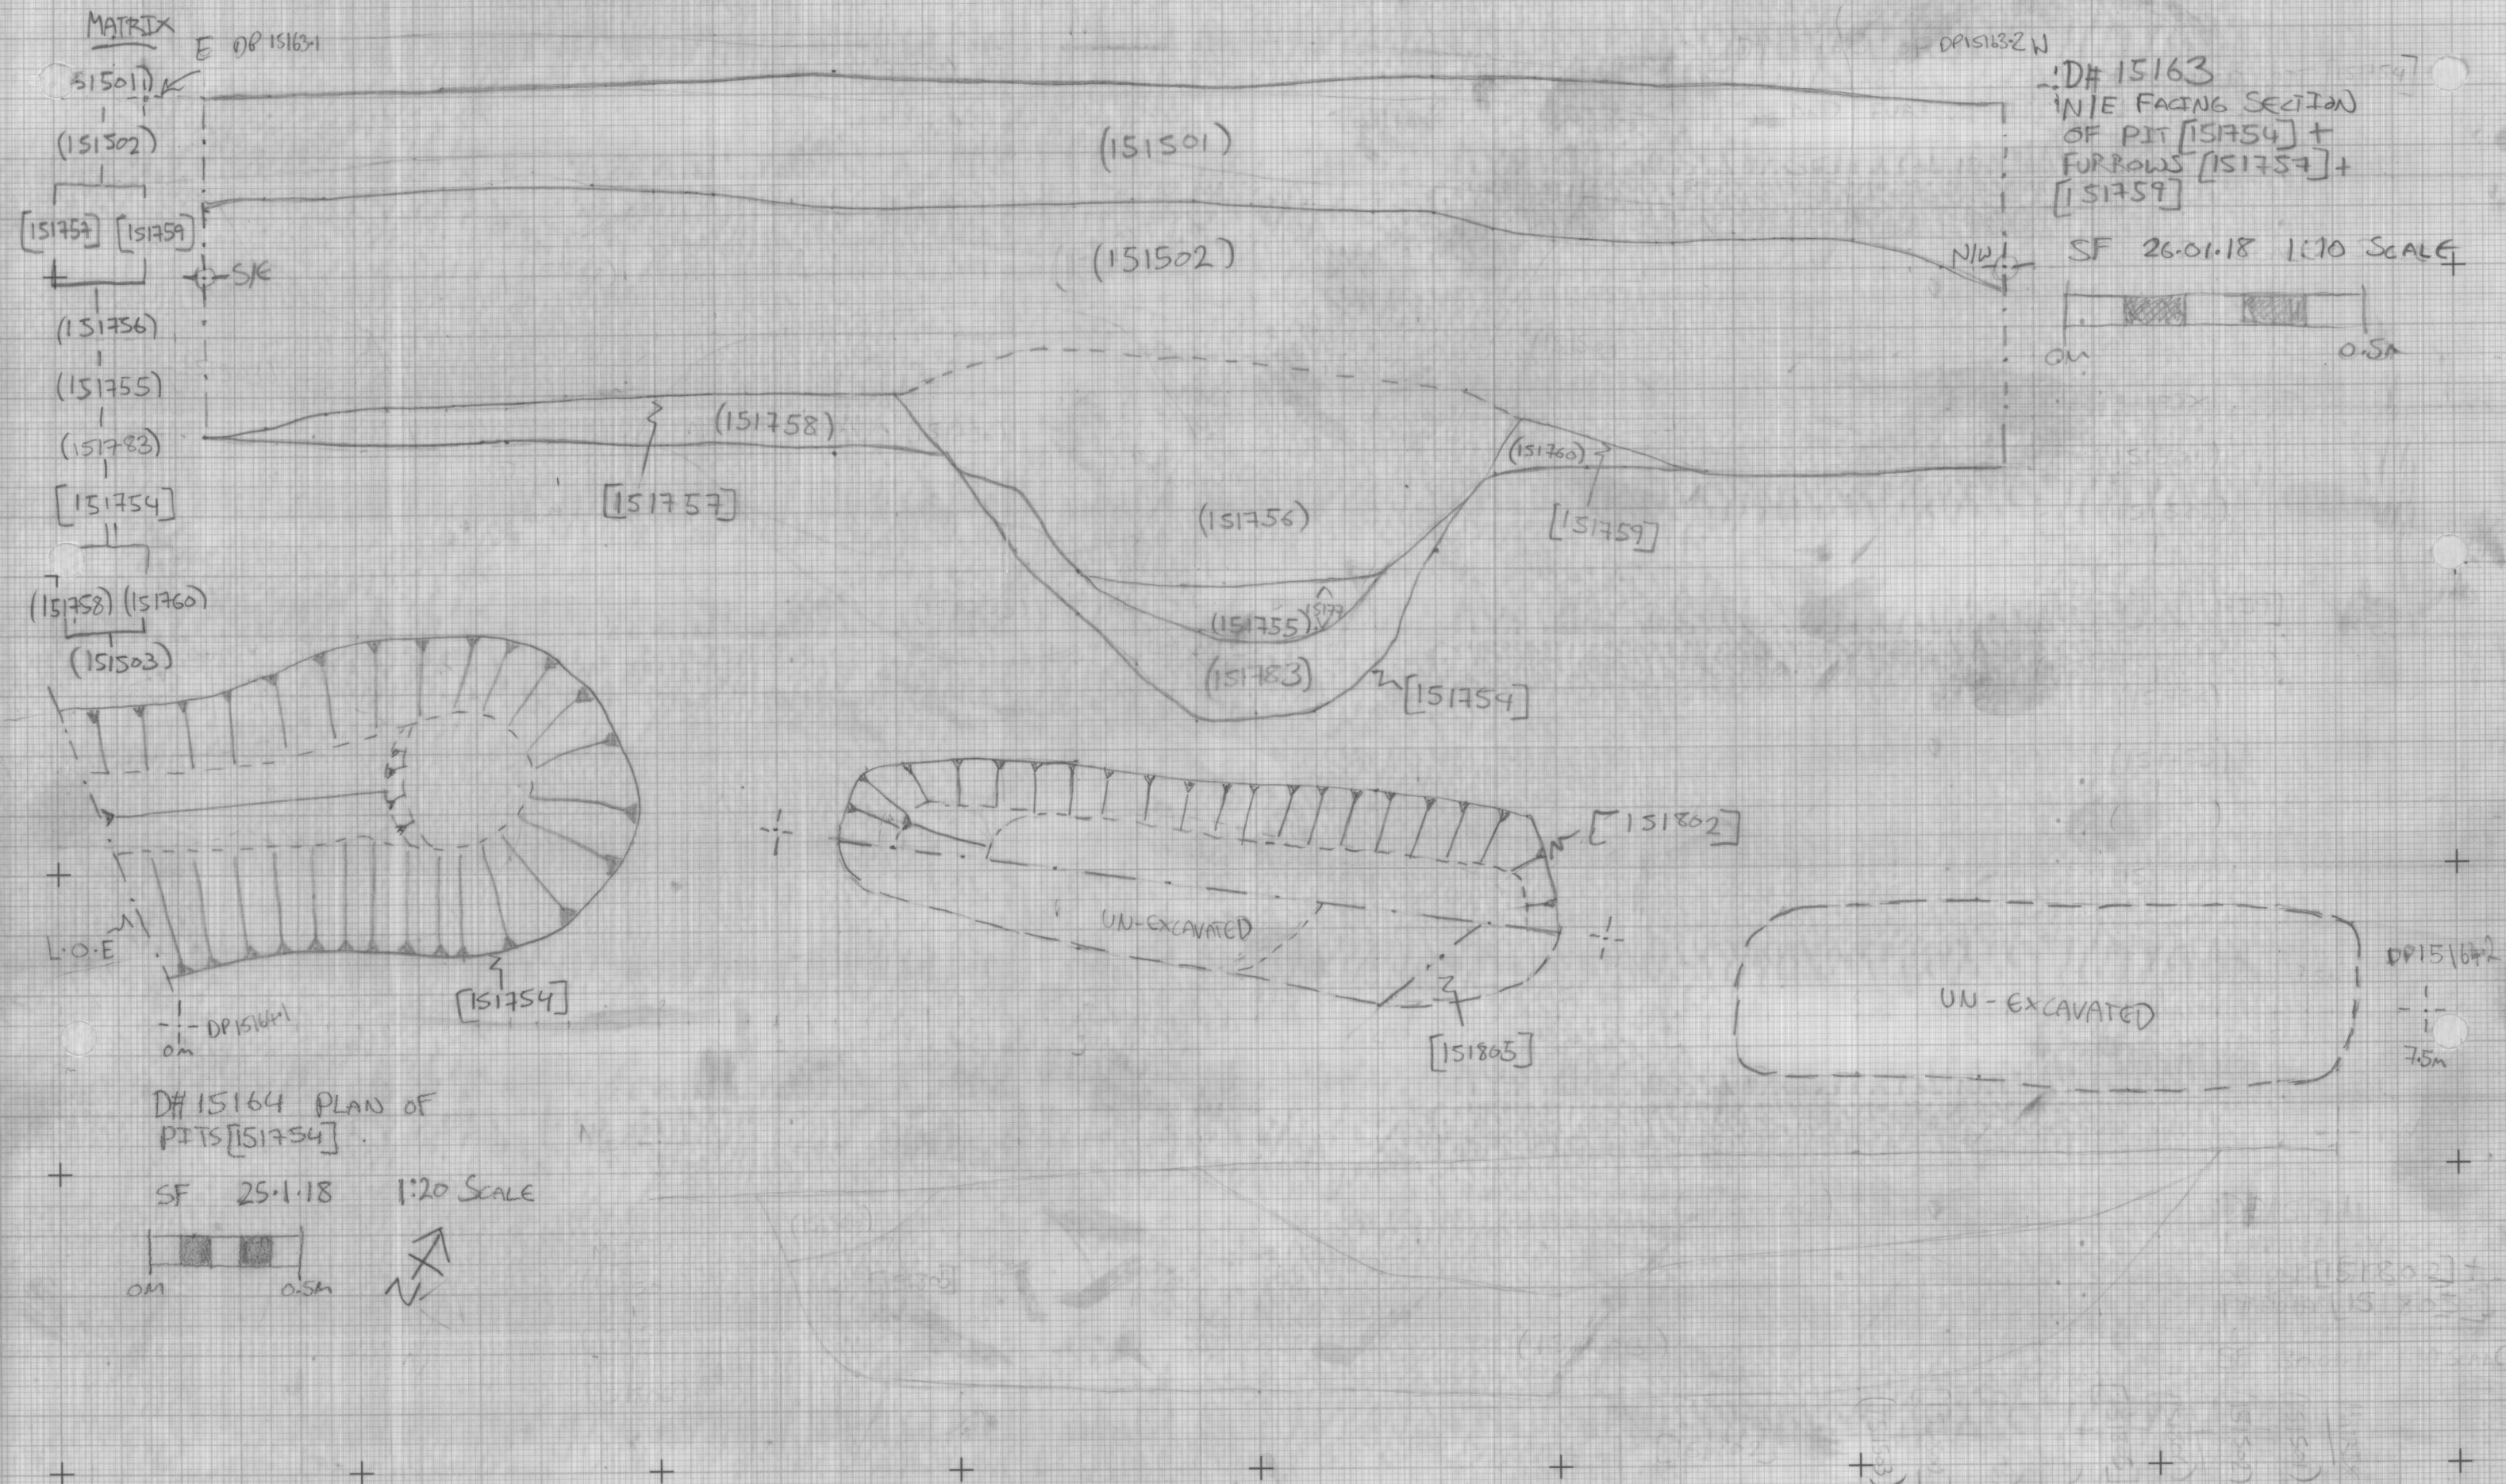

J / SECTION NO. 15163 15164	DRAWN BY SF	DATE 25/1/18		NOTES 15163 - W/E FACE SECTION OF PIT + FURROWS 15164 - Plan of PITS - WESTERN EXTENT OF PIT ALIGNMENT	SITE	MOLA HEADLAND INFRASTRUCTURE MOLA HEADLAND ARCHAEOLOGY
	CHECKED BY TS	SCALE section 1:10 Plan 1:20				