



15175.1  
W

A14 TEA15  
SW FACING SECTION OF PIT  
D. 15175  
[151821]  
1:10  
PL  
31/1/18

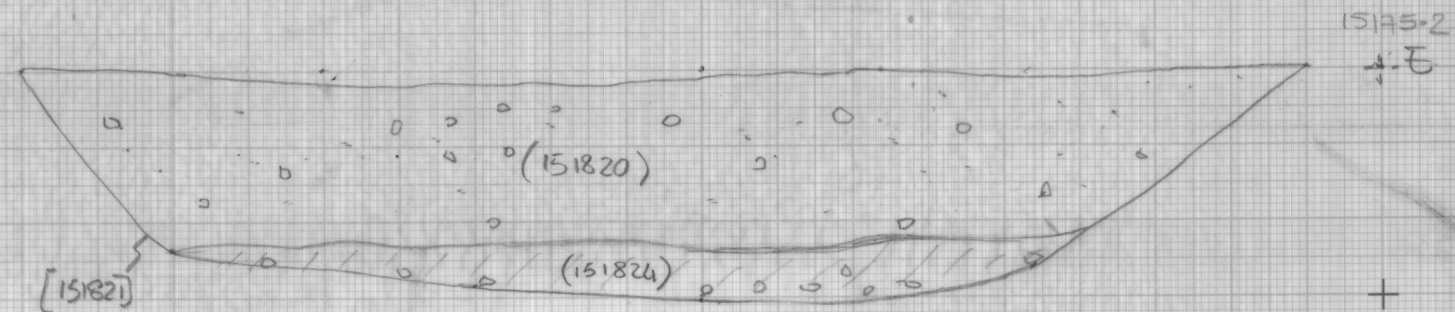

(151502)  
|  
(151820)  
|  
(151824)  
|  
[151821]  
|  
(151503)

PLAN / SECTION NO. 15172 to 15175	DRAWN BY GI GL CS	DATE 30/1/18 TO 1/2/18	<table><tr><td></td><td></td><td></td></tr><tr><td></td><td></td><td></td></tr></table>							NOTES PIT AND TERMINUS SECTIONS	SITE A14 TEA15	
CHECKED BY TS	SCALE 1:10											