
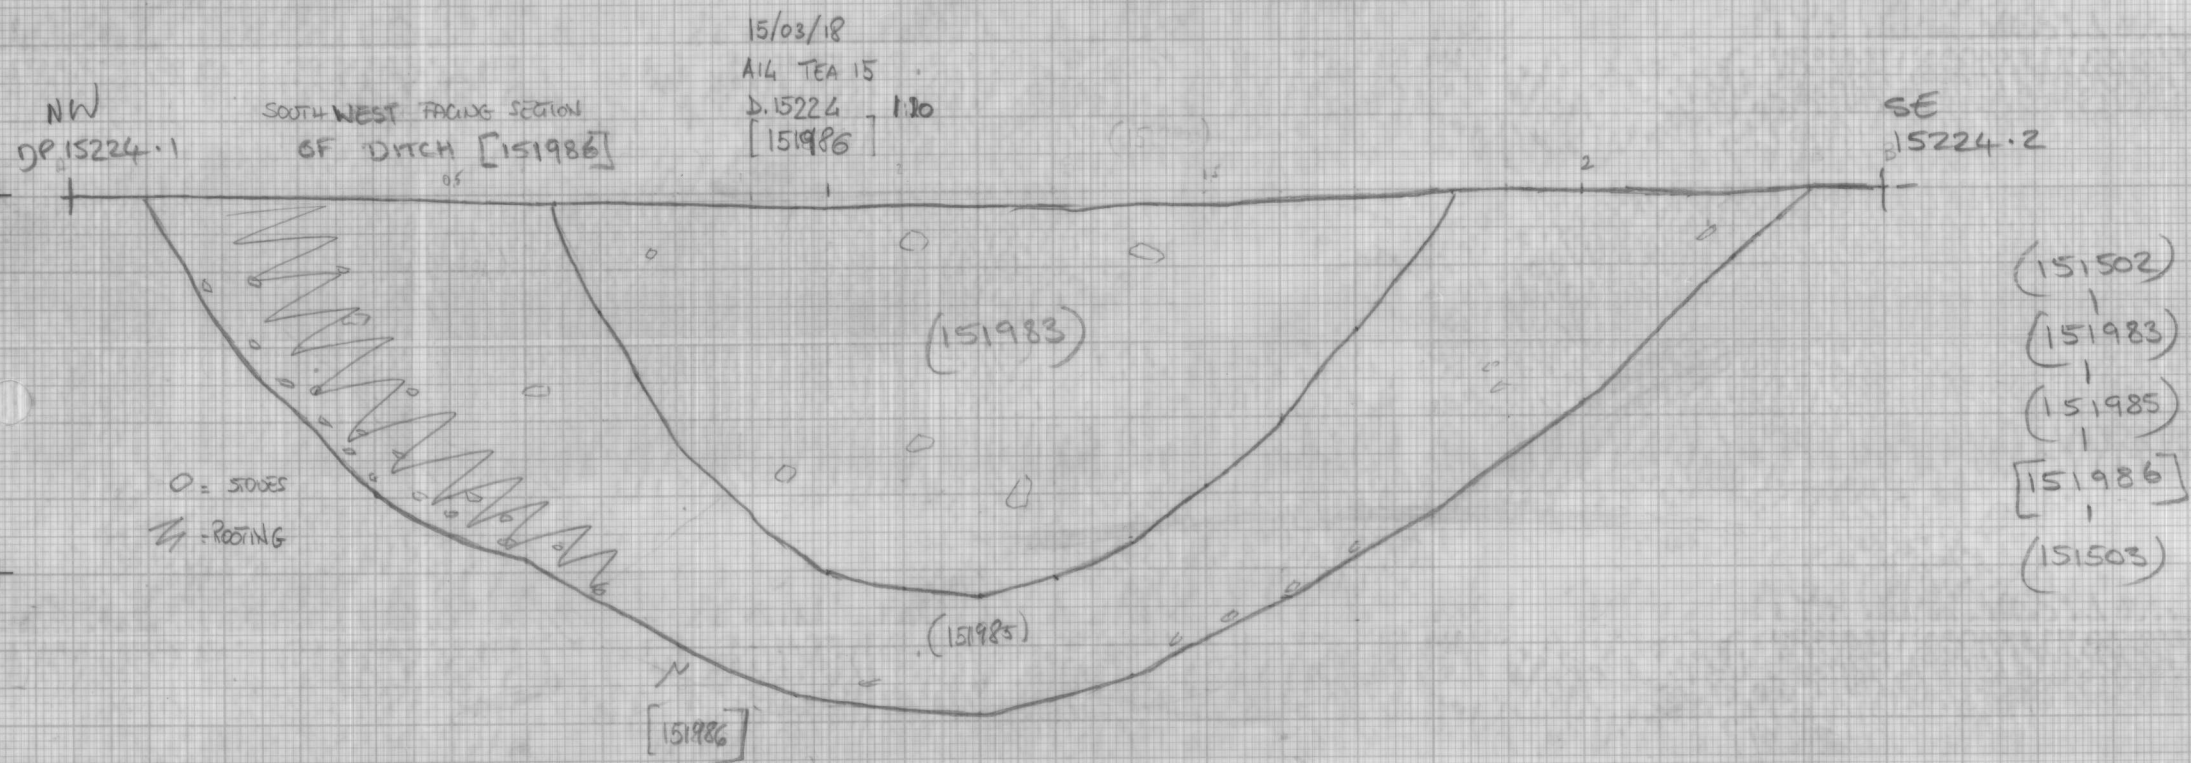


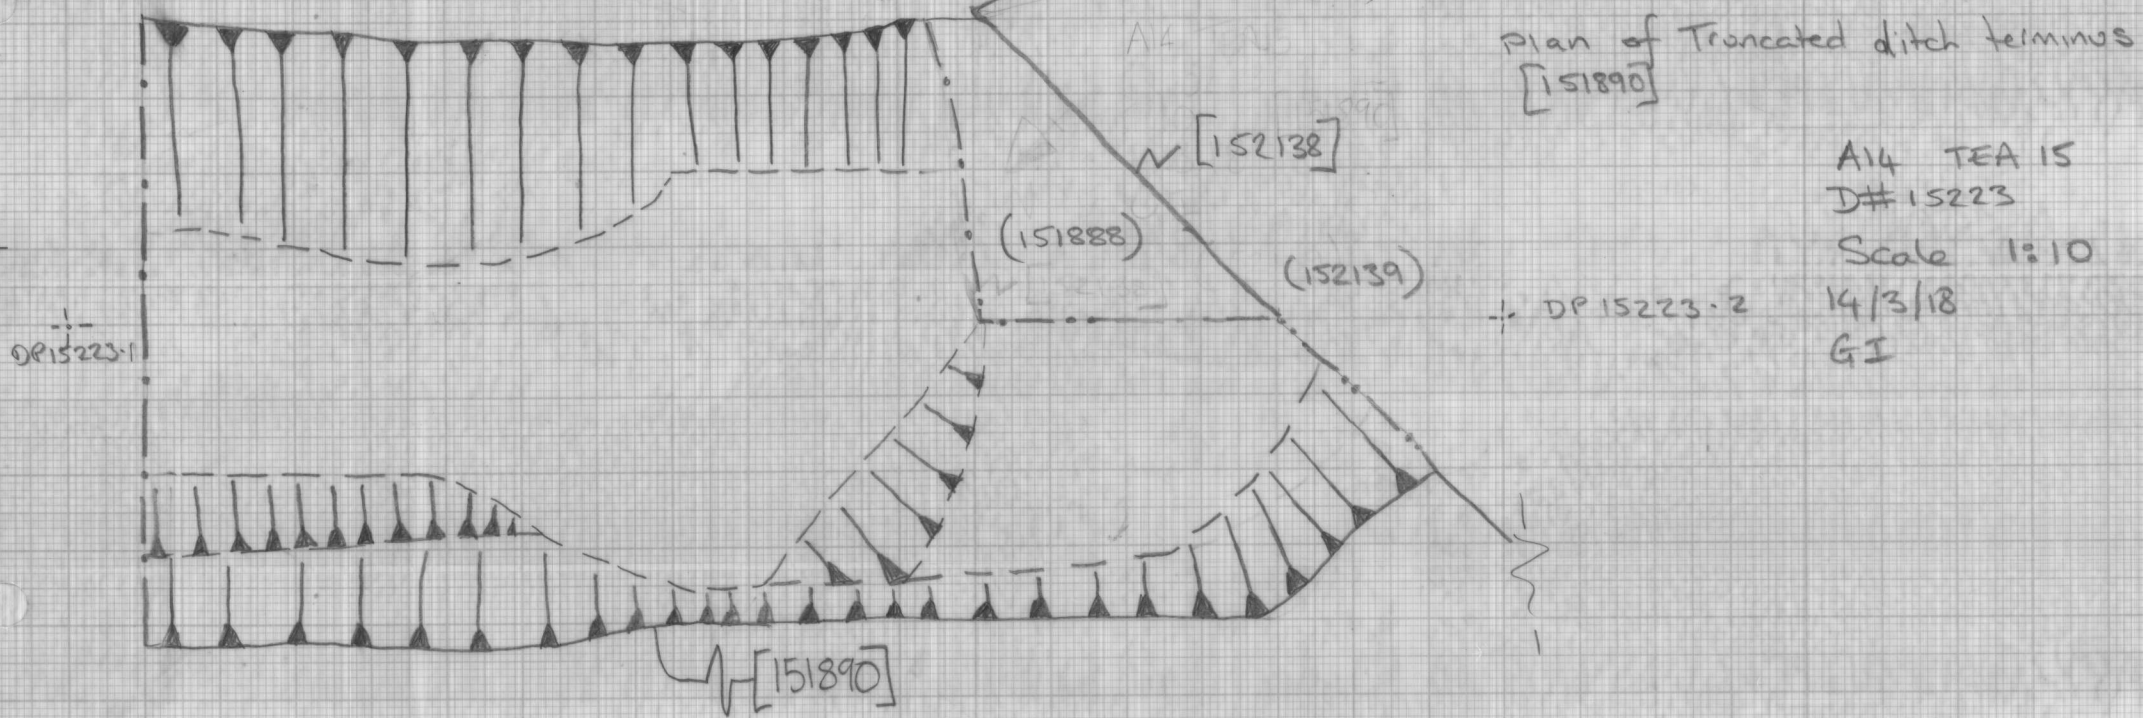

AN / SECTION NO. 15223 15224	DRAWN BY GI SF CHECKED BY TS	DATE 14/3/18 15/3/18 SCALE 1:10	NOTES Plan + Section of features in Romano British Enclosure Western extent of TEA 15	SITE A14 TEA 15	MOLA HEADLAND INFRASTRUCTURE MOLA HEADLAND ARCHAEOLOGY
------------------------------------	---------------------------------------	--	--	--------------------	---