
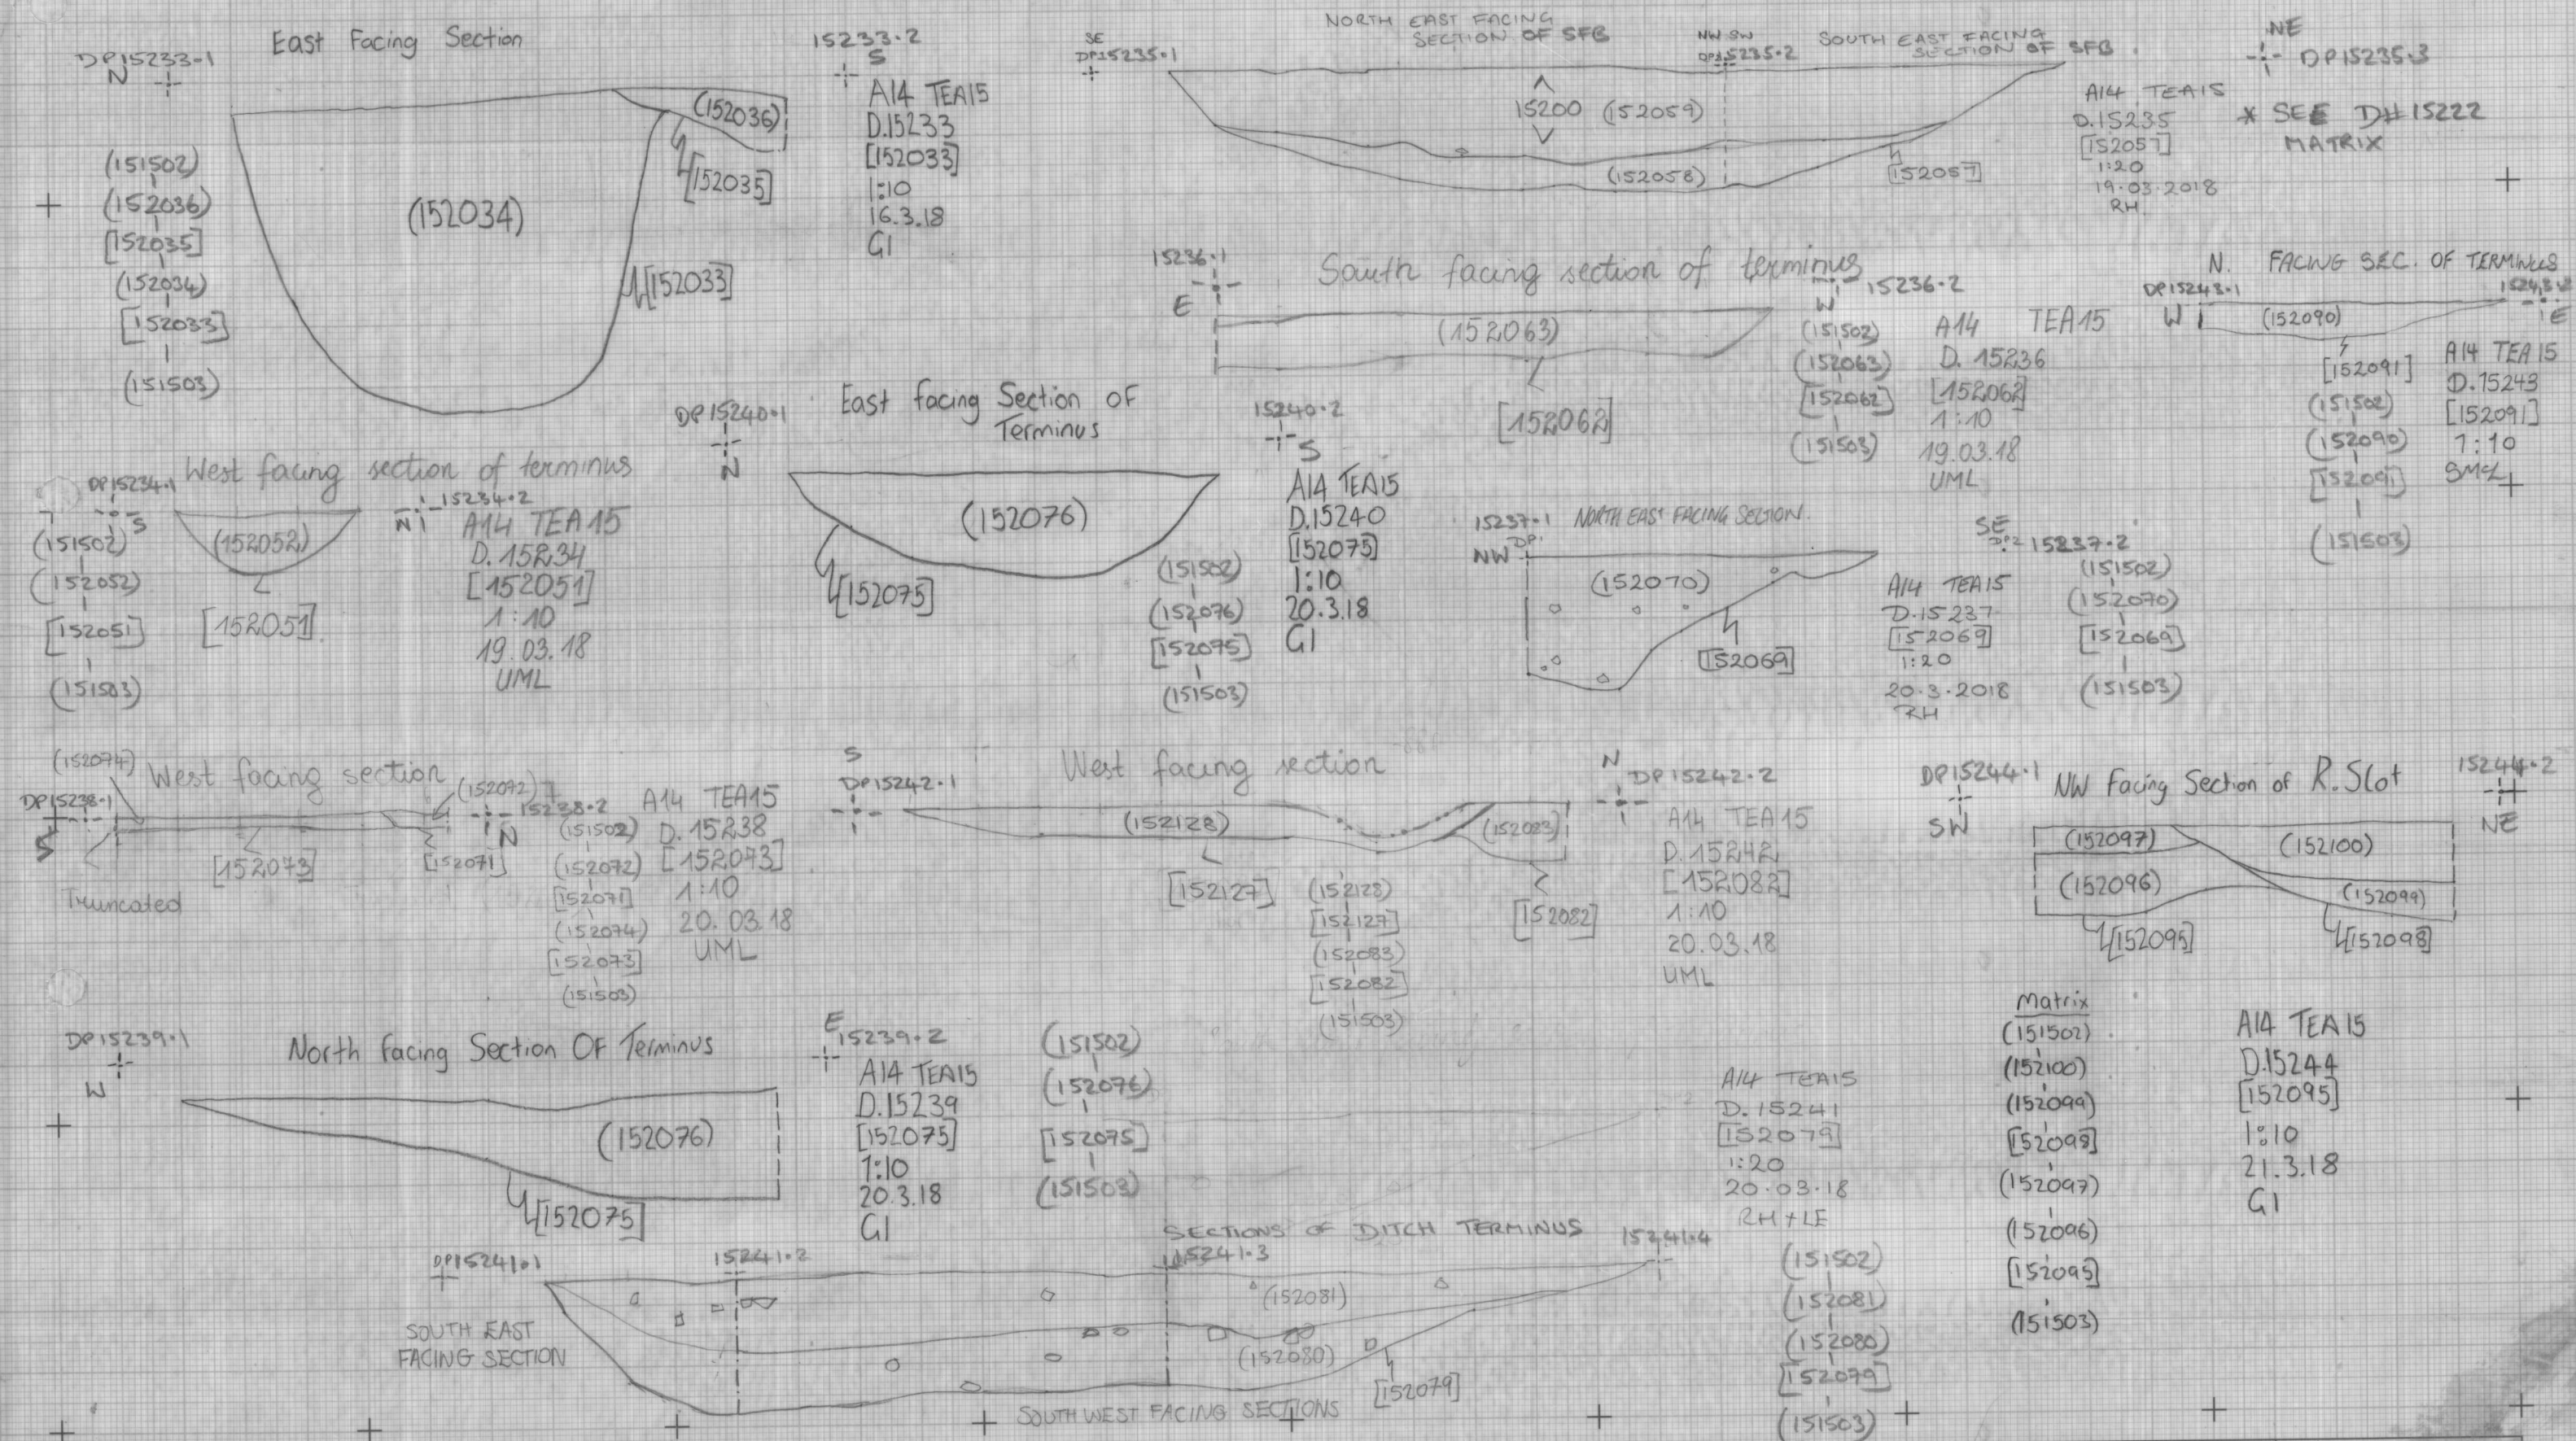


 

PLAN / SECTION NO. 15233 TO 15244	DRAWN BY GJ, UML, RH, LE SHL	DATE 16/3/18 - 20/3/18	 	NOTES FEATURES IN WESTERN EXTENT OF TEA15 ROMANO BRITISH AND SFB	SITE A14 TEA15	
	CHECKED BY TS	SCALE 1:10 / 1:20				

Supplied by: printspec.co.uk | Tel: 01925 28332