



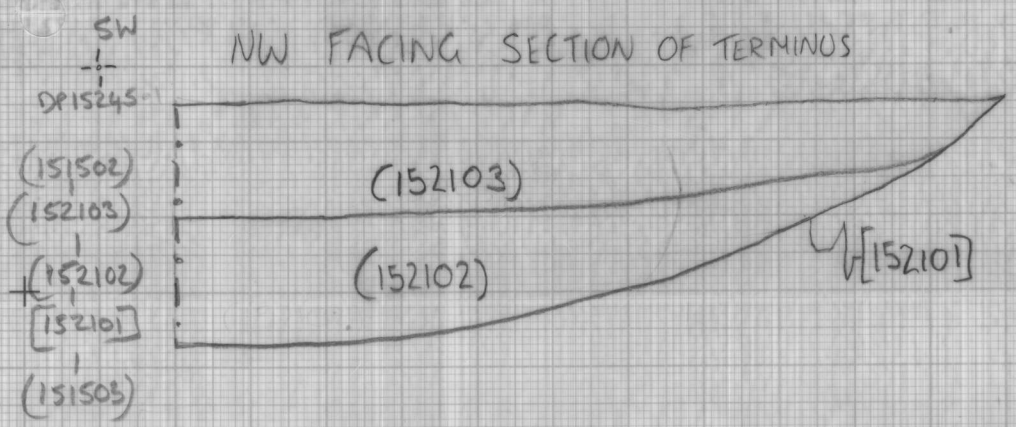


NE
D.15245.2
A14 TEA15
D.15245
[152107]
1:10
22.3.18
GI

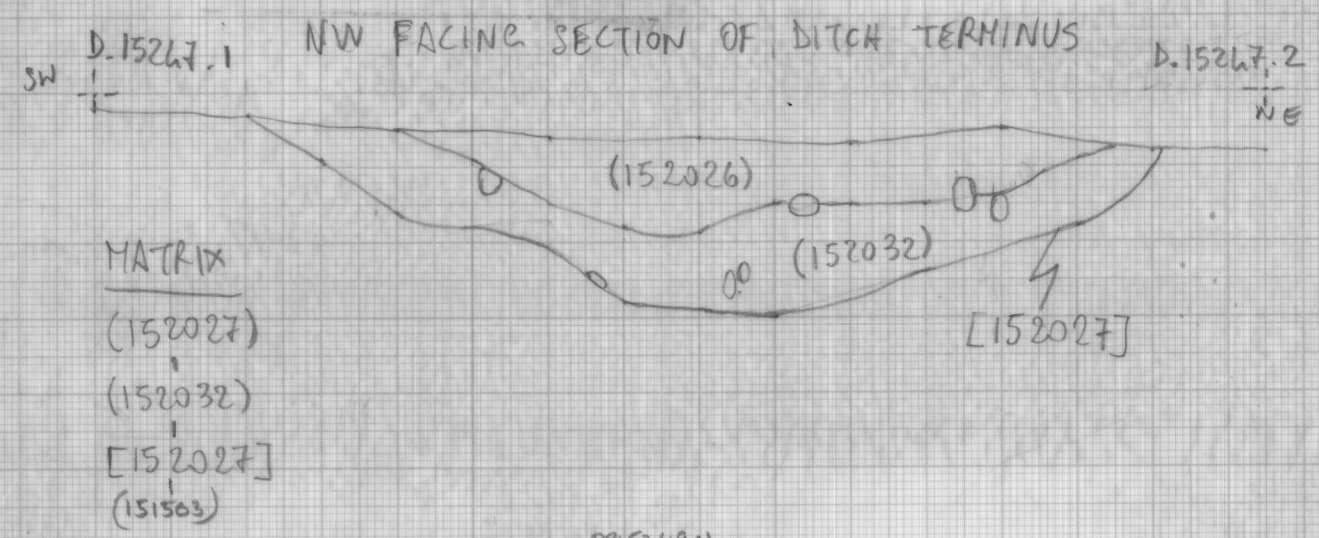


MATRIX
(152027)
(152032)
[152027]
(151503)

A14 TEA15
D.15247
[152027]
1:10
22-3-18
CS


KEY: o = STONE

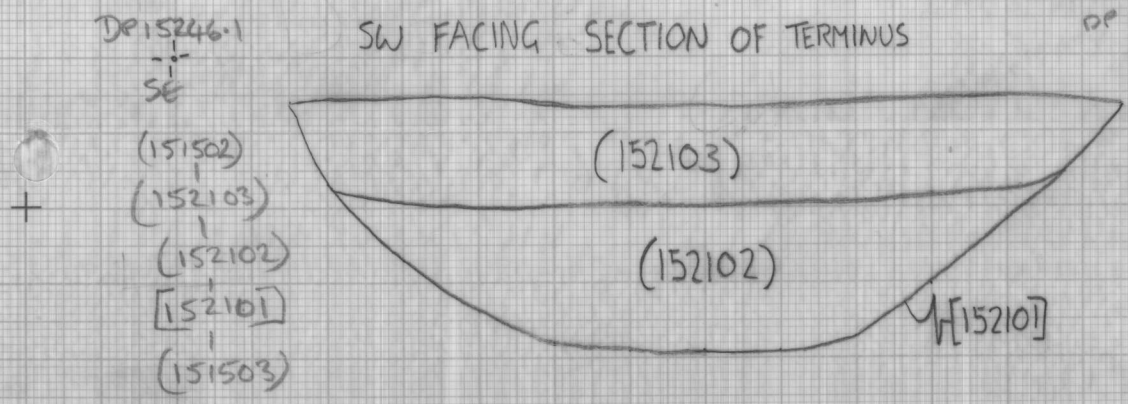

A14 TEA15
D.15246
[152107]
1:10
22.3.18
GI

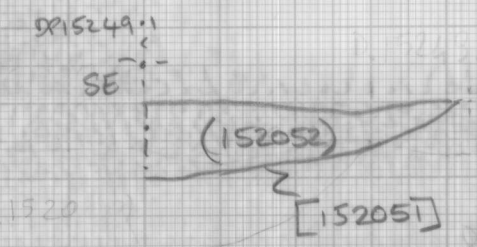


A14 TEA15
D.15249
NE FAC TERMINUS SECTION
1:10
22-3-18
CS/TS

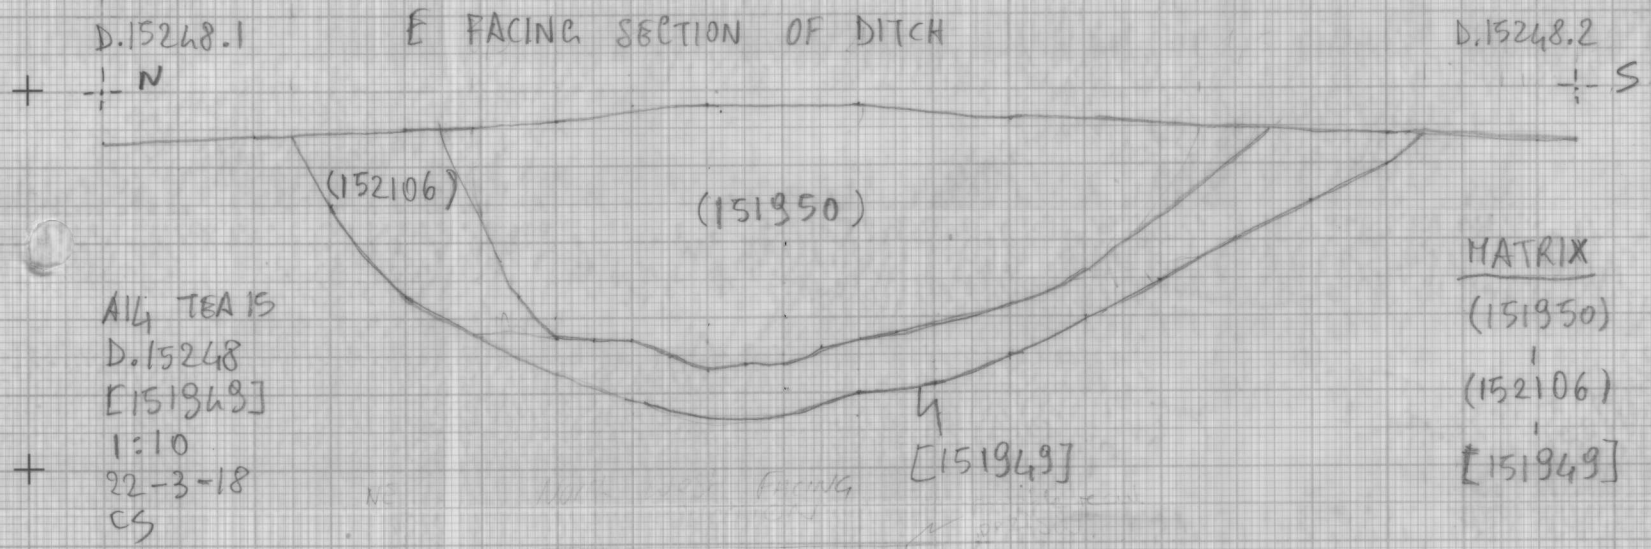


A14 TEA15
D.15248
[151949]
1:10
22-3-18
CS

MATRIX
(151950)
(152106)
[151949]

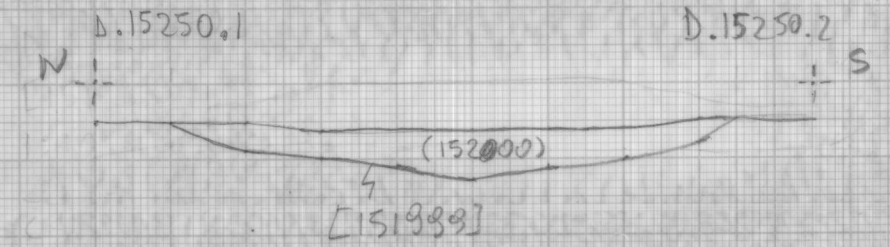

MATRIX
(152000)
[151999]

A14 TEA15
D.15250
[151999]
1:10
22-3-18
CS
E FAC. SEC. OF SHALLOW DITCH

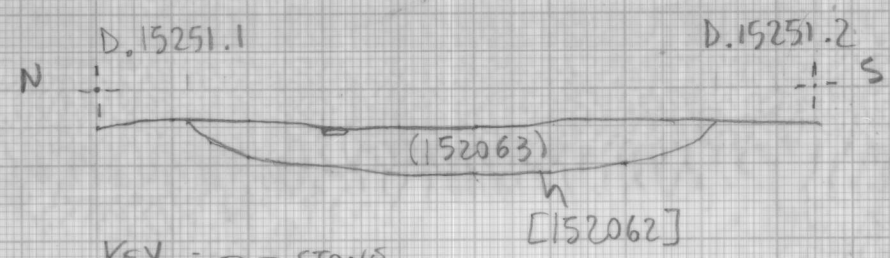

KEY: o = STONE

A14 TEA15
D.15251
[152062]
1:10
22-3-18
CS
E FAC. SEC. OF SHALLOW PIT

PLAN / SECTION NO. 15245 TO 15251	DRAWN BY GF, CS	DATE 21/3/18 22/3/18		NOTES DITCH SECTIONS ROMANO BRITISH ENCLOSED AREA WESTERN EXTENT OF TEA15	SITE A14 TEA15	
CHECKED BY	SCALE 1:10					