


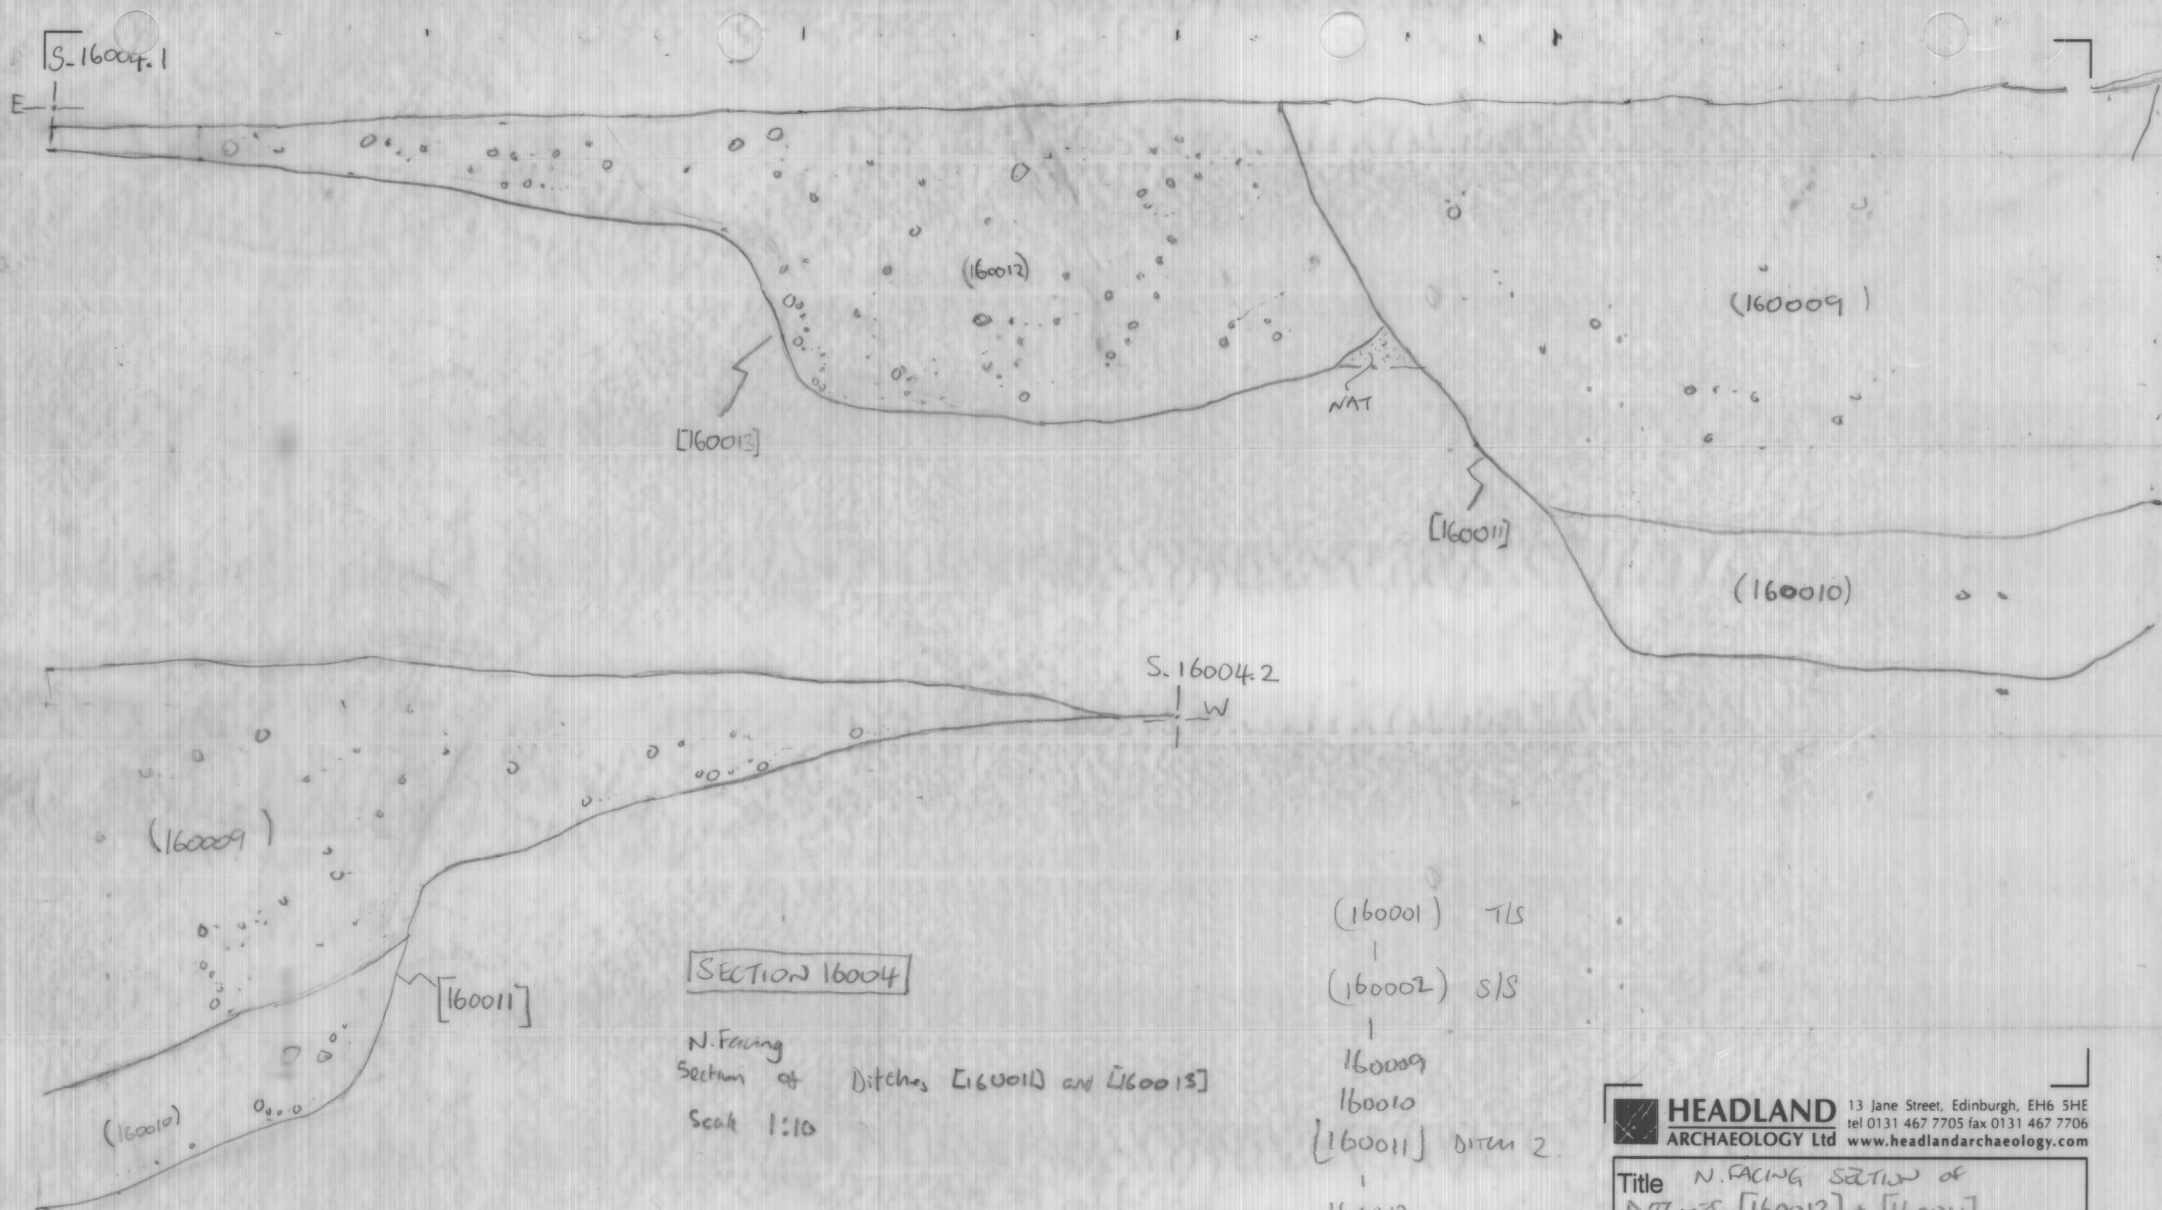

HEADLAND 13 Jane Street, Edinburgh, EH6 5HE
ARCHAEOLOGY Ltd tel 0131 467 7705 fax 0131 467 7706
www.headlandarchaeology.com

Title	N. FACING SECTION OF DITCHES [160013] + [160011]	
Site Code	A14	TEA 16
Date	10/11/16	
Drawn By	RD	
Drawing No	16004	

16004