


Project Code	A14	Trench No.	/	DRAWING NO 16005
Area	TEA 16	Dimensions	/	SCALE: 1:10

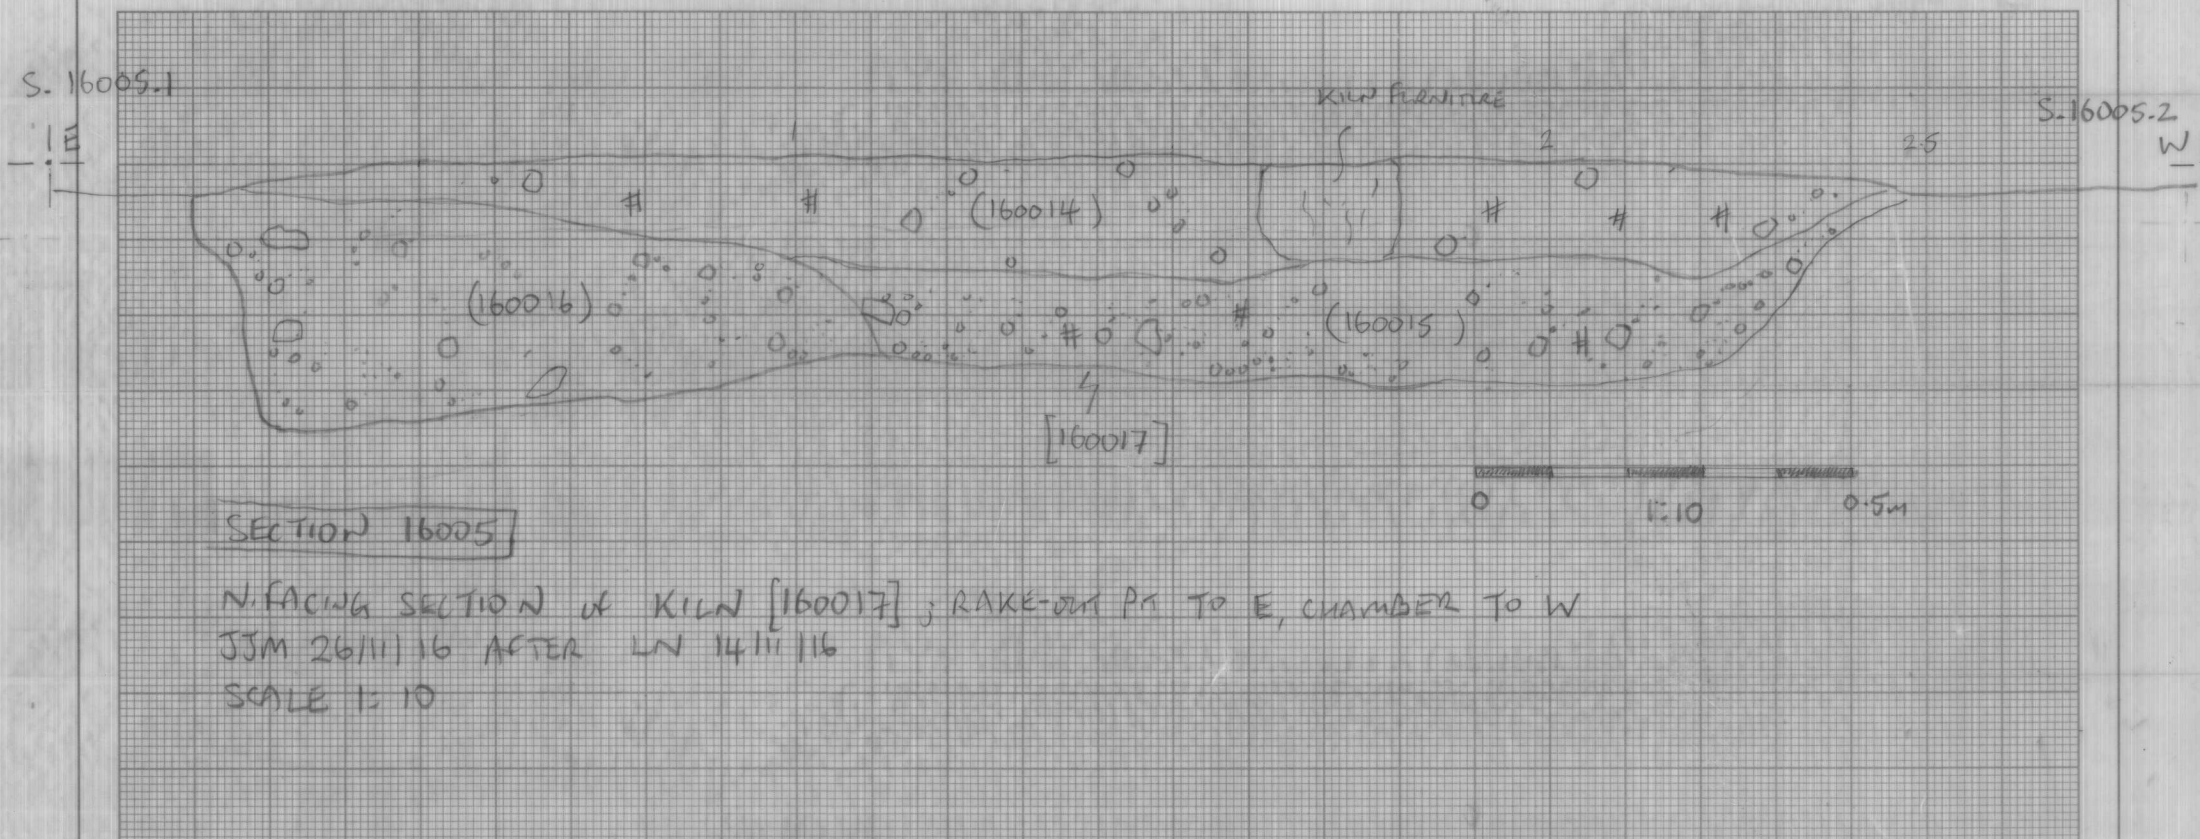

Notes

KILN [160017] HALF SECTION. N HALF REMOVED.
LINING of CHAMBER STILL IN PLACE.

Recorded

name
date

Investigation
completed

name
date

Checked

name
date

16005