


Project Code	A14	Trench No.	/	DRAWING No	16009
Area	TEA 16	Dimensions	/	SCALE	1:10

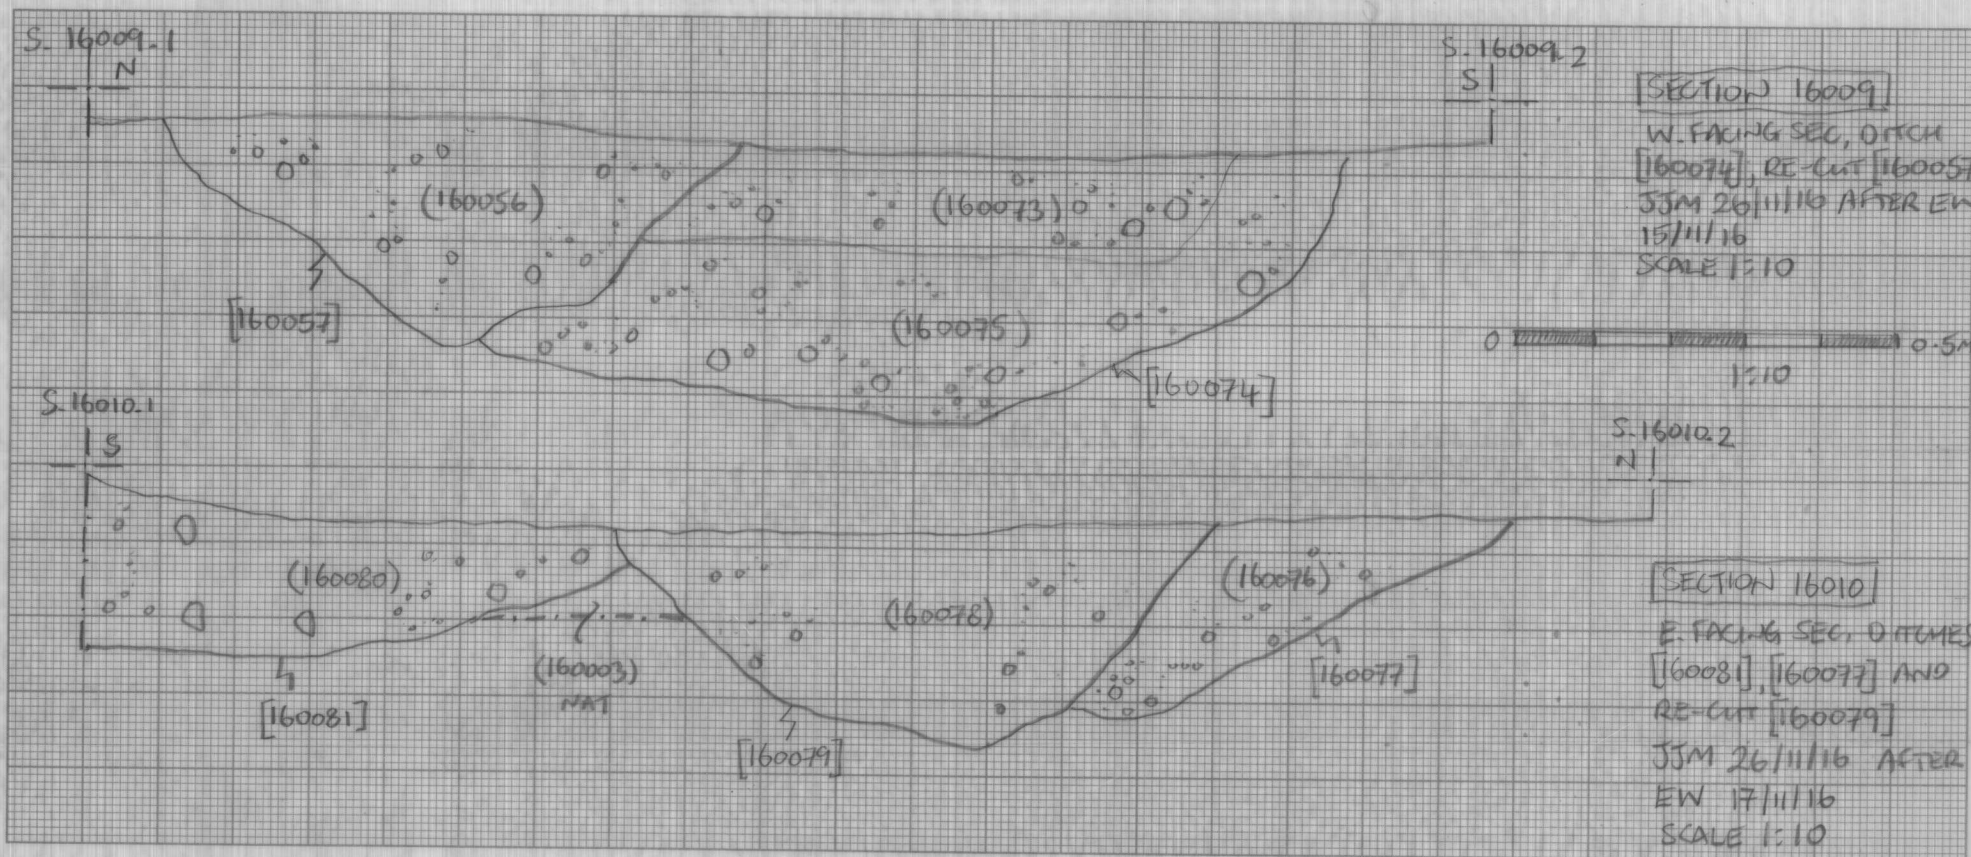

SECTION 16009
W. FACING SEC, DITCH
[160074], RE-CUT [160057]
JSM 26/11/16 AFTER EW
15/11/16
SCALE 1:10

SECTION 16010
E. FACING SEC, DITCHES
[16008], [160077] AND
RE-CUT [160079]
JSM 26/11/16 AFTER
EW 17/11/16
SCALE 1:10

Notes
SECTIONS OF DITCH [160074] = [160077] AND ITS RE-CUT
[160057] = [160079]
ALSO, DITCH [160081]

Recorded
name
date

Investigation
completed
name
date

Checked
name
date

16009
16010