


S.16030-1

S.16030-2

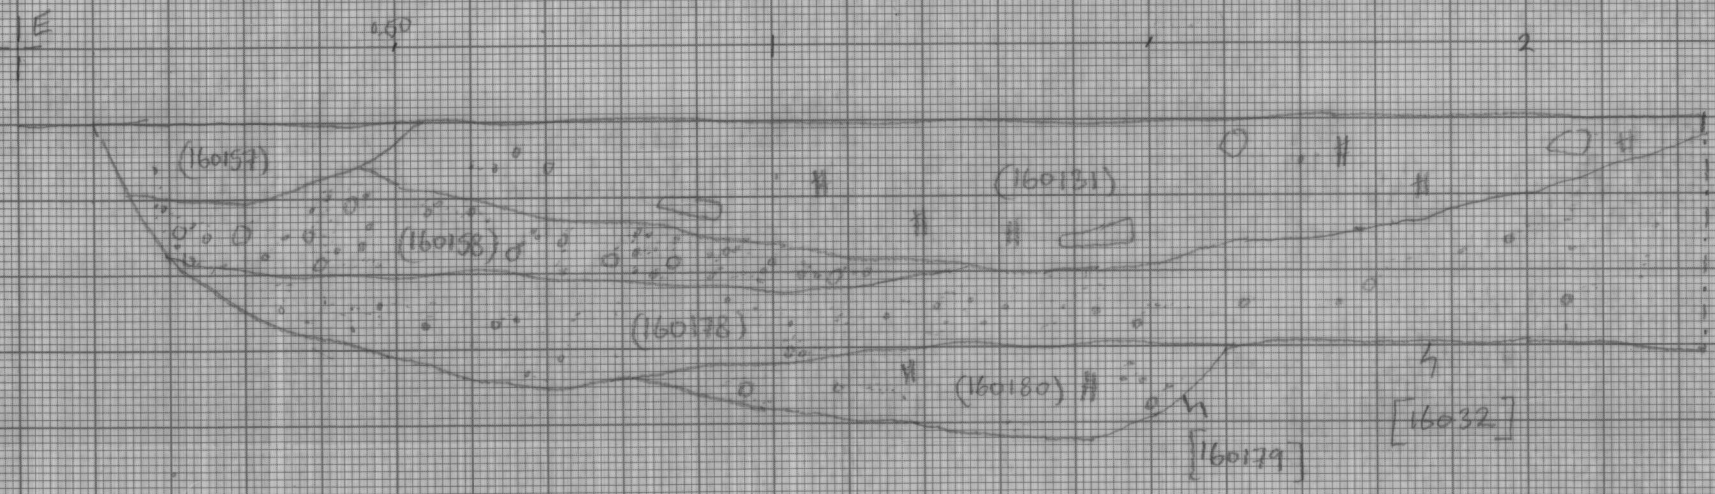

[Section 16030]

NAFACULH SECTION OF KILN (16032) AND PIT (160179)

JJM 16/12/16 AFTER ENV 2/12/16

SCALE 1:10



- (160001) T/S
- (160002) S/S
- 1
- 160157
- 160131
- 160158
- 160178
- [16032] kiln chamber
- 1
- 160180
- [160179] name as pit
- 1
- (160003) NAT

HEADLAND Technology Centre, Standbridge Road,
ARCHAEOLOGY Leighton Buzzard, Bedfordshire LU7 4QH

Description: SECTION OF KILN
[16032] & PIT [160179]

Project	A14	Site	TEA16
Date	16/12/16		
Drawn by	JJM		
Sheet No	(if relevant)	Scale	
Drawing No	16030	Approved by	

www.headlandarchaeology.com