


N

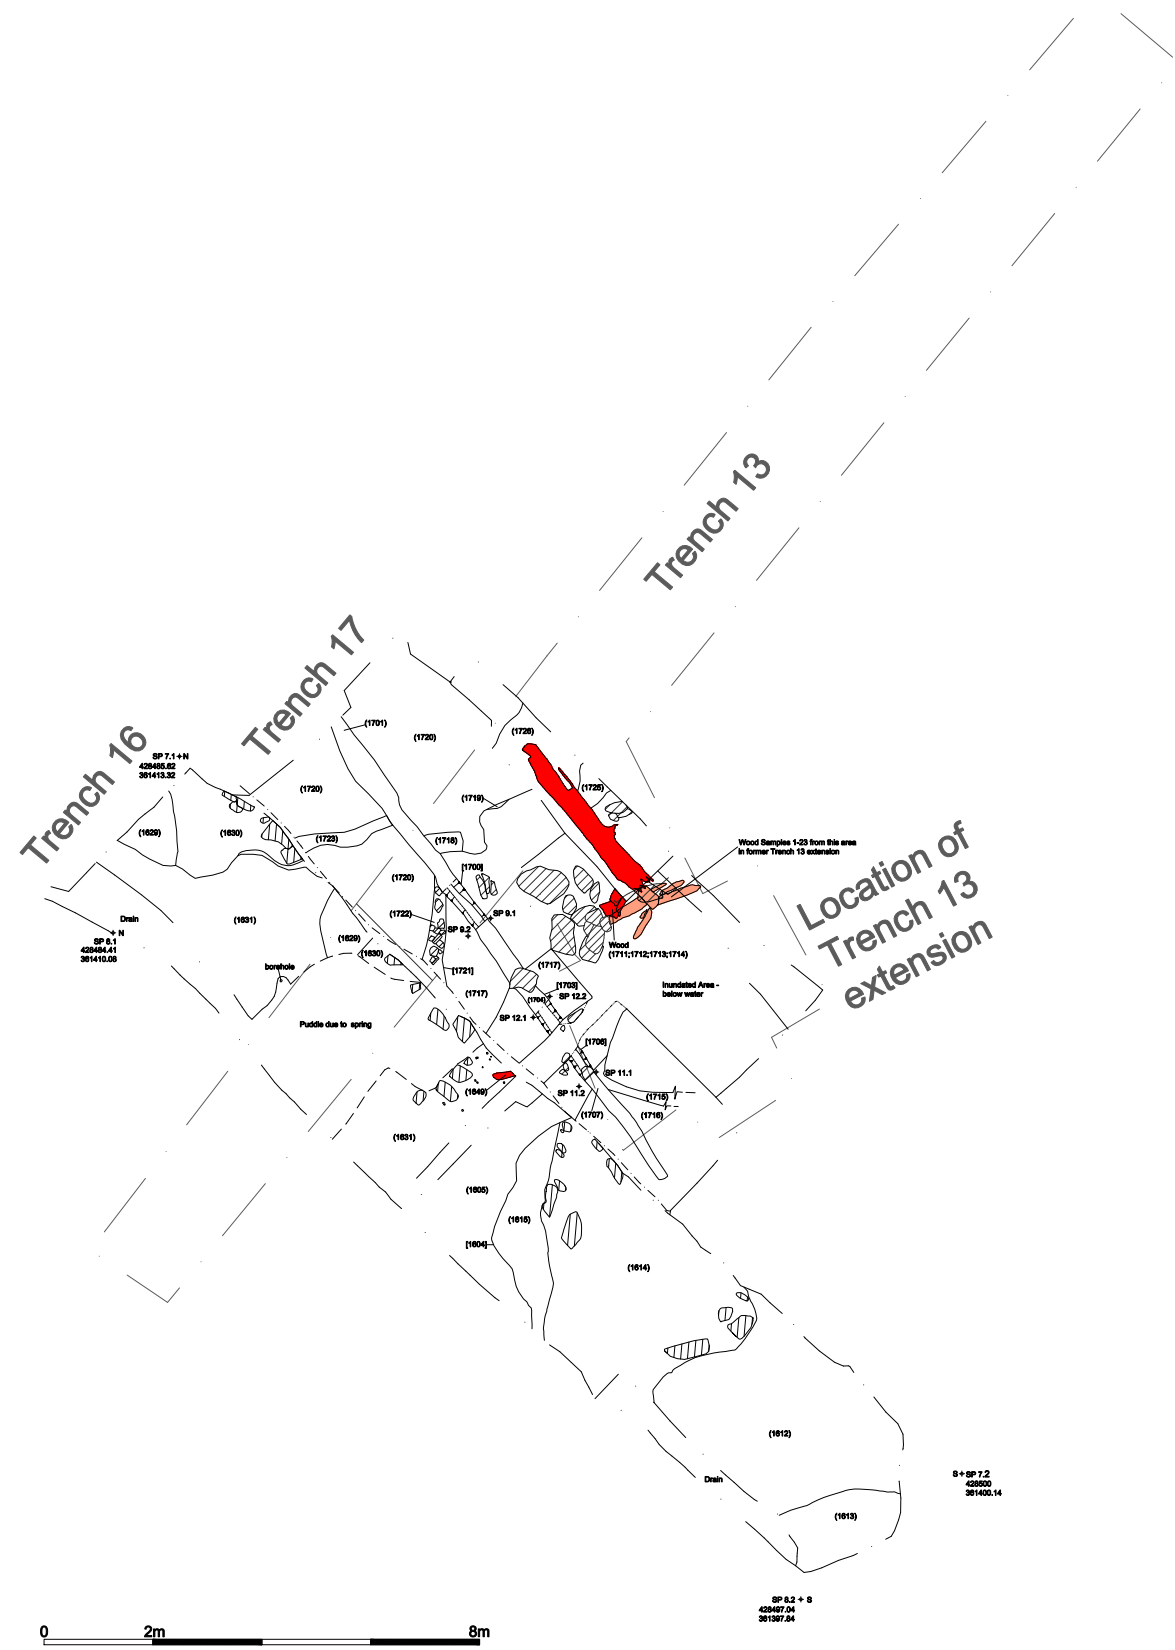

Archaeological Research Services Ltd
 Angel House
 Portland Square
 Bakewell
 Derbyshire
 DE45 1HB

Site Code: BRM20
 Drawing Ref: Trench_PlanV1
 Date: 12-03-20
 Drawn: TP
 Scale: See inset

BRM20: Plan showing
 Trench 13 and extension
 and Trench 16

Key:


- Wood
- Proposed course of wood containing deposits
- Stones
- Humic deposit edge - Buried wetland?
- Original projection of "pond"
- 2020 projection of "pond"

Notes:

Copyright/Licencing:

This drawing
 © A.R.S. Ltd

Ordnance Survey data if applicable
 © Crown Copyright, all rights reserved
 reproduced with permission. Licence
 No. 100045420

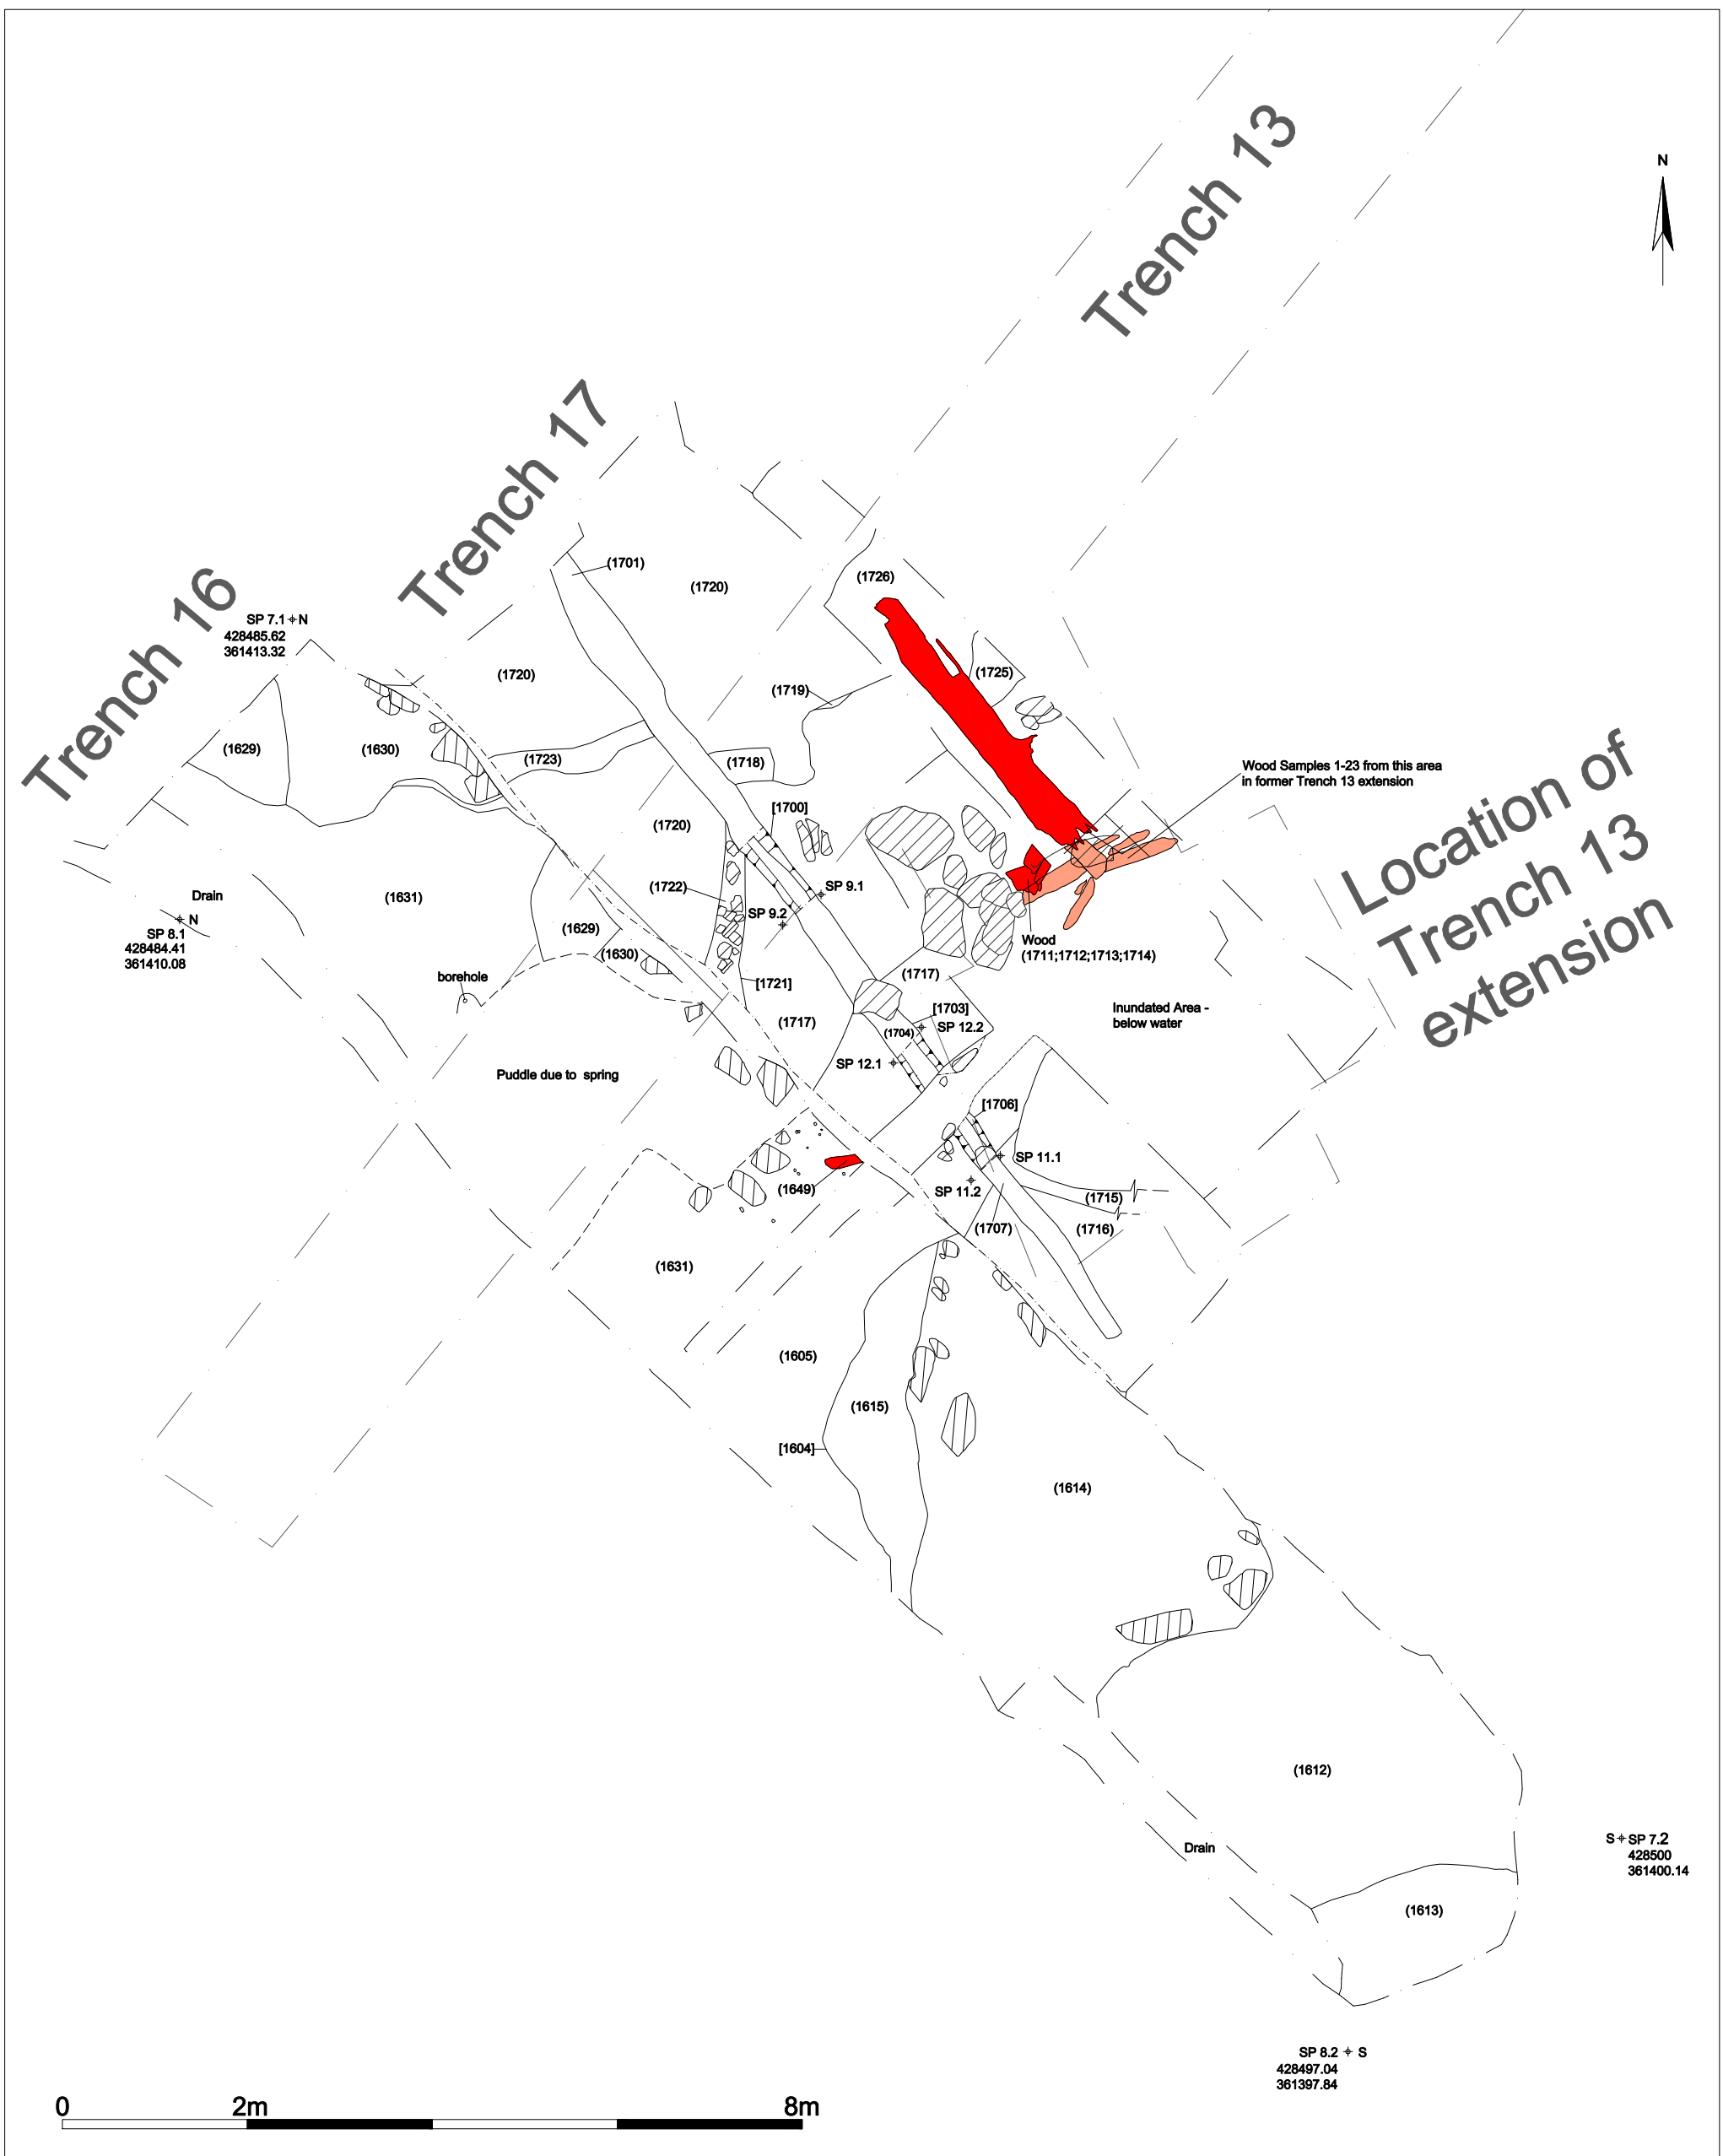

Archaeological Research Services Ltd
 Angel House
 Portland Square
 Bakewell
 Derbyshire
 DE45 1HB

Figure 13: Plan of Trenches 16 and 17

- Key:
- Wood
 - Stones
 - Wood from previous evaluation.
 - Limit of excavation.
 - Trench 13

Site Code: BRM '20
 Drawing Ref: Figure 13v5
 Date: 12-03-20
 Drawn: TP, EM & DW
 Scale: See inset

Notes: East Facing section drawn right to left.

Copyright/Licensing:
 This drawing
 © A.R.S. Ltd

Ordnance Survey data if applicable
 © Crown Copyright, all rights reserved
 reproduced with permission. Licence
 No. 100045420