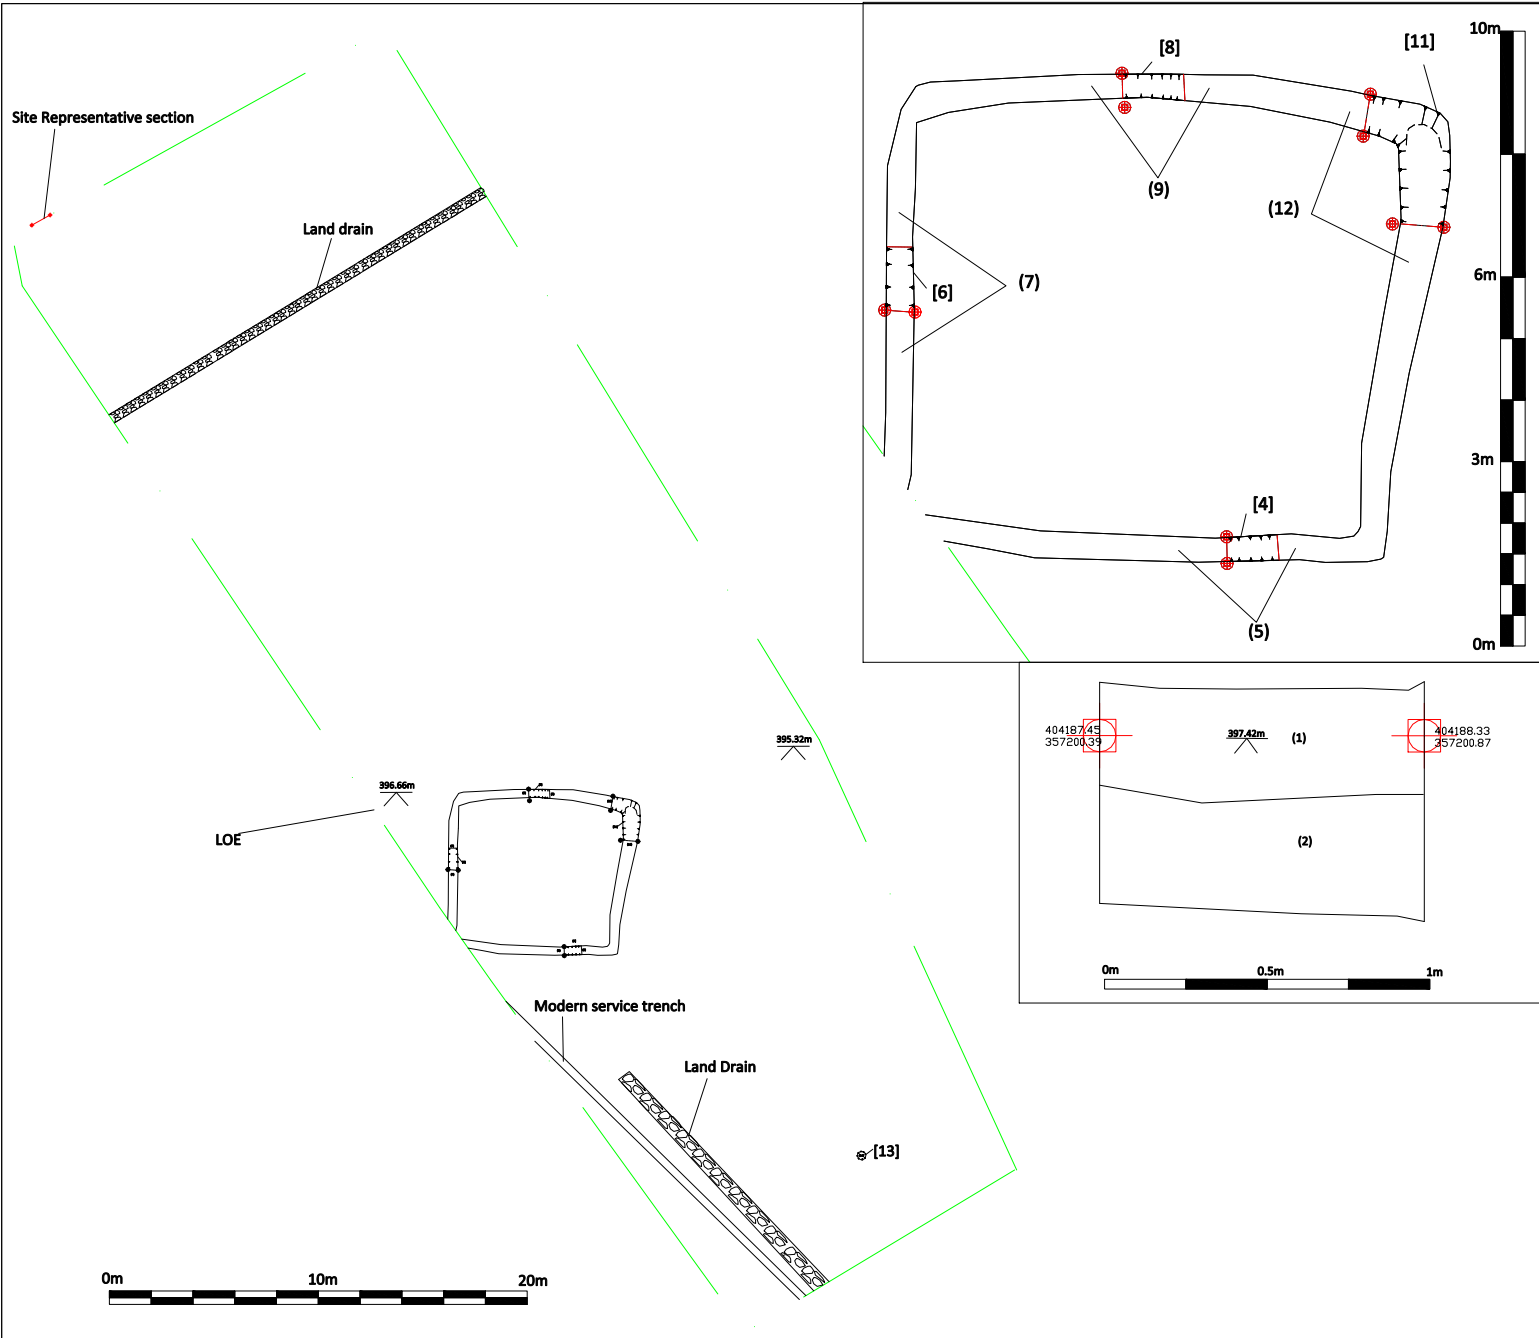


.



**Figure 3: Plan of PDA, Representative section and F.10**

- Limit of Excavation
- Section Lines

Site name: Mixon Grange  
 Date: January/2021  
 Drawn by: DK

This drawing is ARS Ltd  
 Ordnance Survey mapping (if  
 applicable):  
 Crown Copyright  
 All rights reserved.  
 Reproduced with permission.  
 Licence no: 100043420

**Archaeological Research Services Ltd**  
 Angel House  
 Portland  
 Square  
 Bakewell  
 Derbyshire  
 DE45 1HB

Tel: 01629  
 814540  
 www.ars-archaeologicalresearchservices.com