

BLMS 20
TR 1
PLAN 100
150
V9
19 FEBRUARY 2020

→ N



BT CABLE



WATER PIPE

65.35 MOD



65.348 MOD




BRMS20
 TR 2
 PLAN 200
 1:50
 V 9
 19/02/2020




BRMS20 PLAN 300 1:50 TRENCH 3 PT 18/2/20

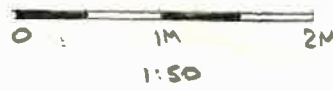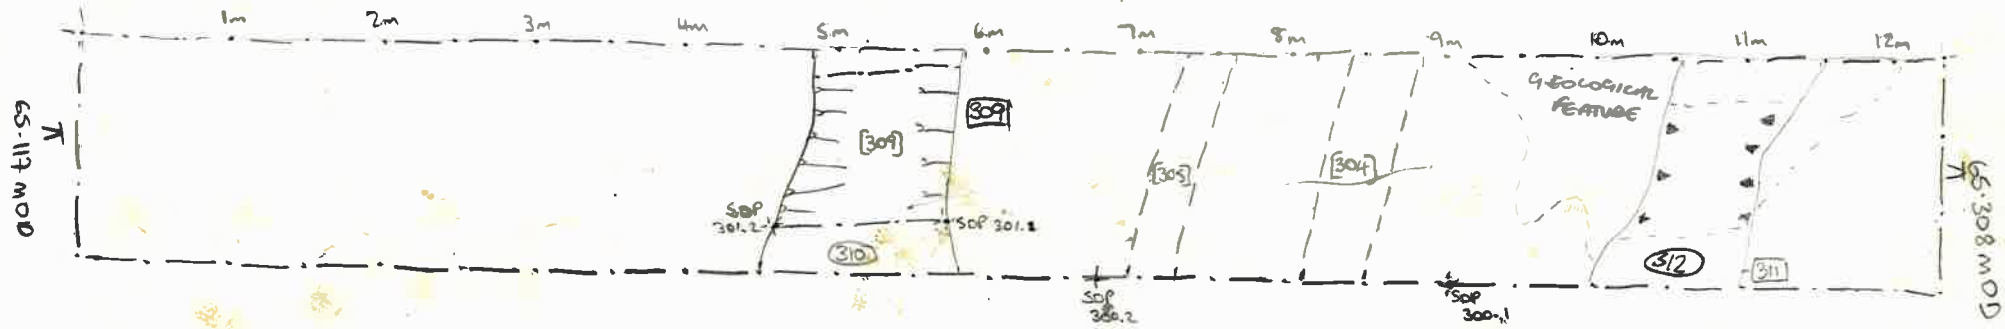


BEMS 20
 TR 1
 SECTION 100
 1:20
 V9
 19 FEBRUARY 2020

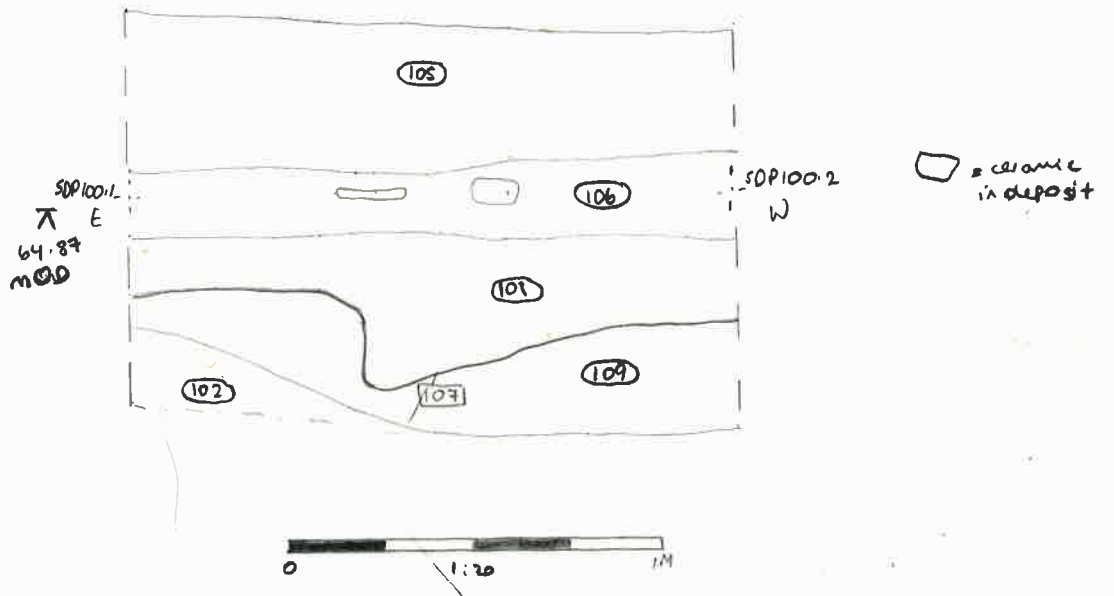


BEMS 20
 TR 1
 SECTION 101 DITCH [103]
 1:20
 V9
 19 FEBRUARY 2020

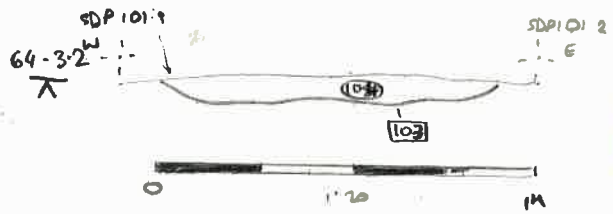


BEMS20
TR2
SECTION 200
POST HOLE 203
WSW FACING
1:20
V9
19 FEBRUARY 2020

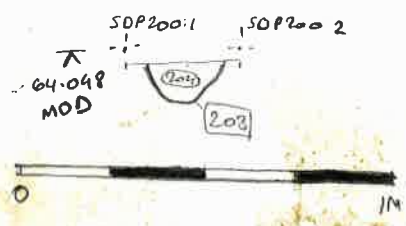


BEMS20
TR2
SECTION 201
V6
19/2/2020
1:20

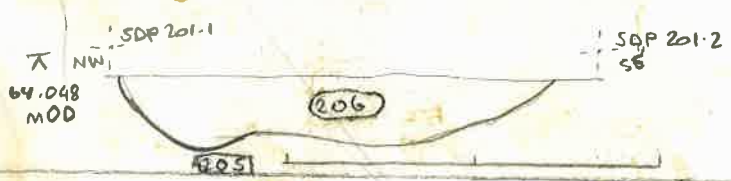


BEMS20
TR2
S202
SPACING BANK
1:20
V9
19/2/2020

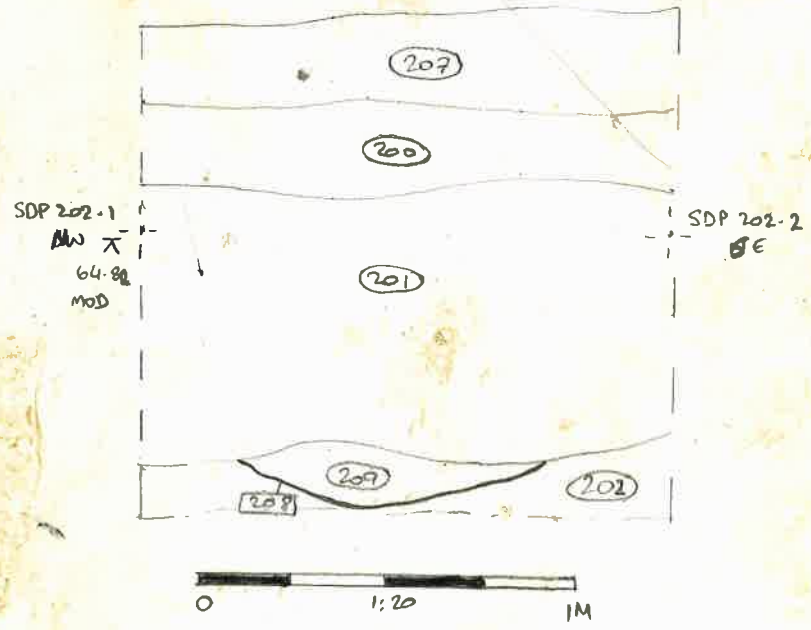

BLMS20 S.300 [303][304][305] 1:20 PT 17/2/20

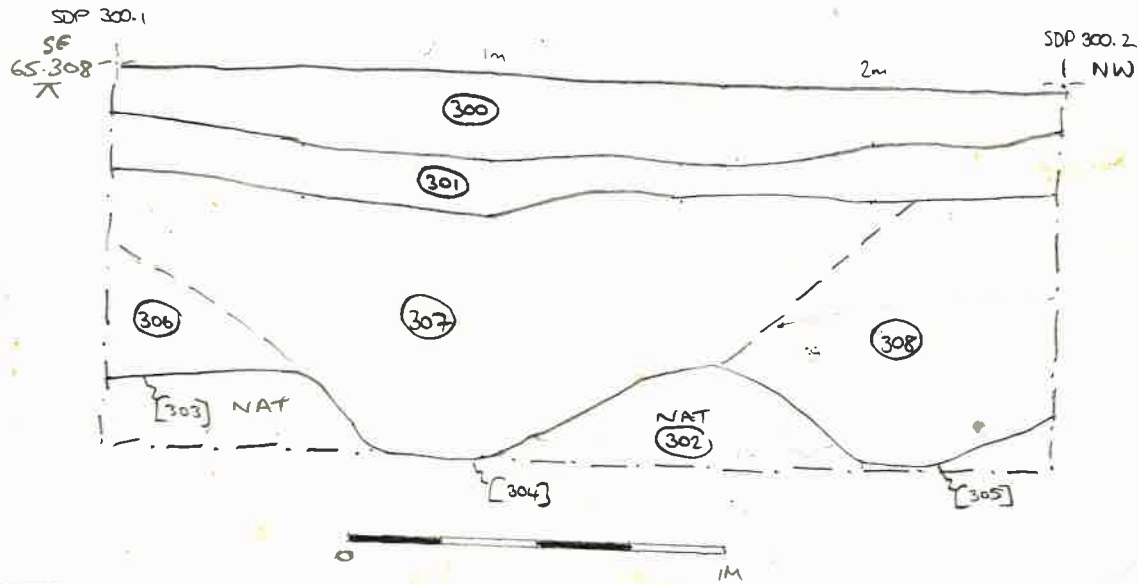

BLMS20 S.301 [309] 1:20 PT 17/2/20

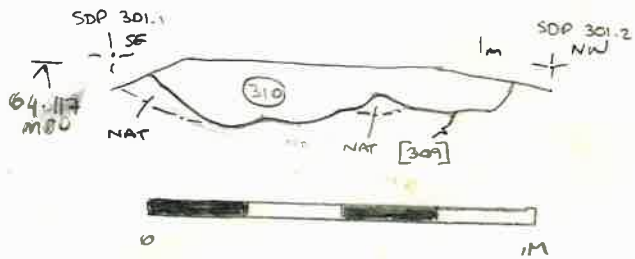

BLMS20 1:20
 TR3 V9
 S 302 19 FEB 2020

