



— —
— —



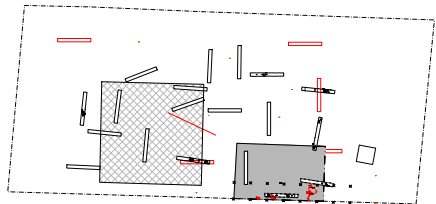


Based on the Ordnance Survey's 1:1250 Superplan Digital Data of 2004 with the permission of the Controller of Her Majesty's Stationary Office © Crown Copyright. Licence No. AL 1000 16114

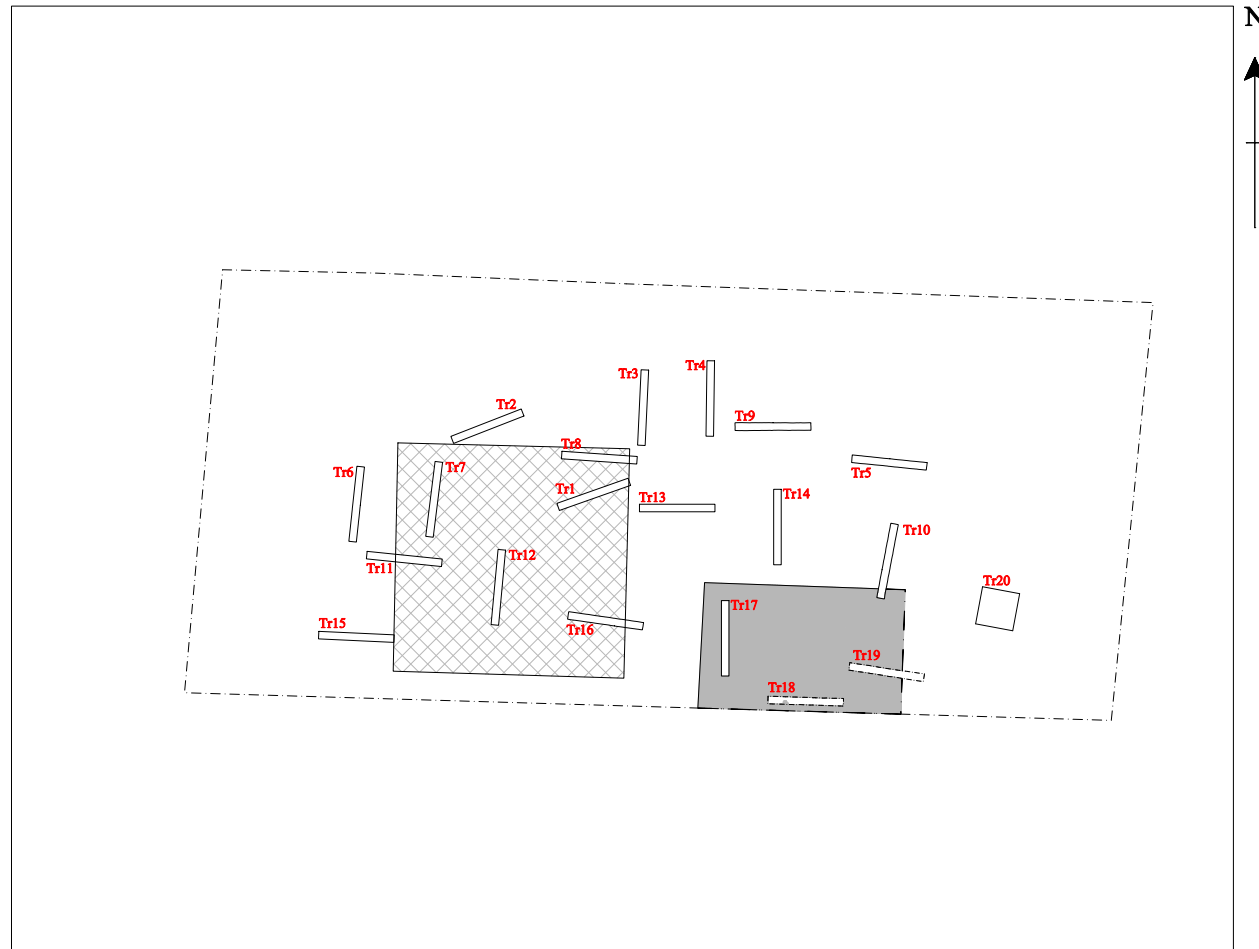

- Watching Brief Area A
- ▨ Watching Brief Area B

1:2000

Figure 2: Trench & Watching Brief Location Plan

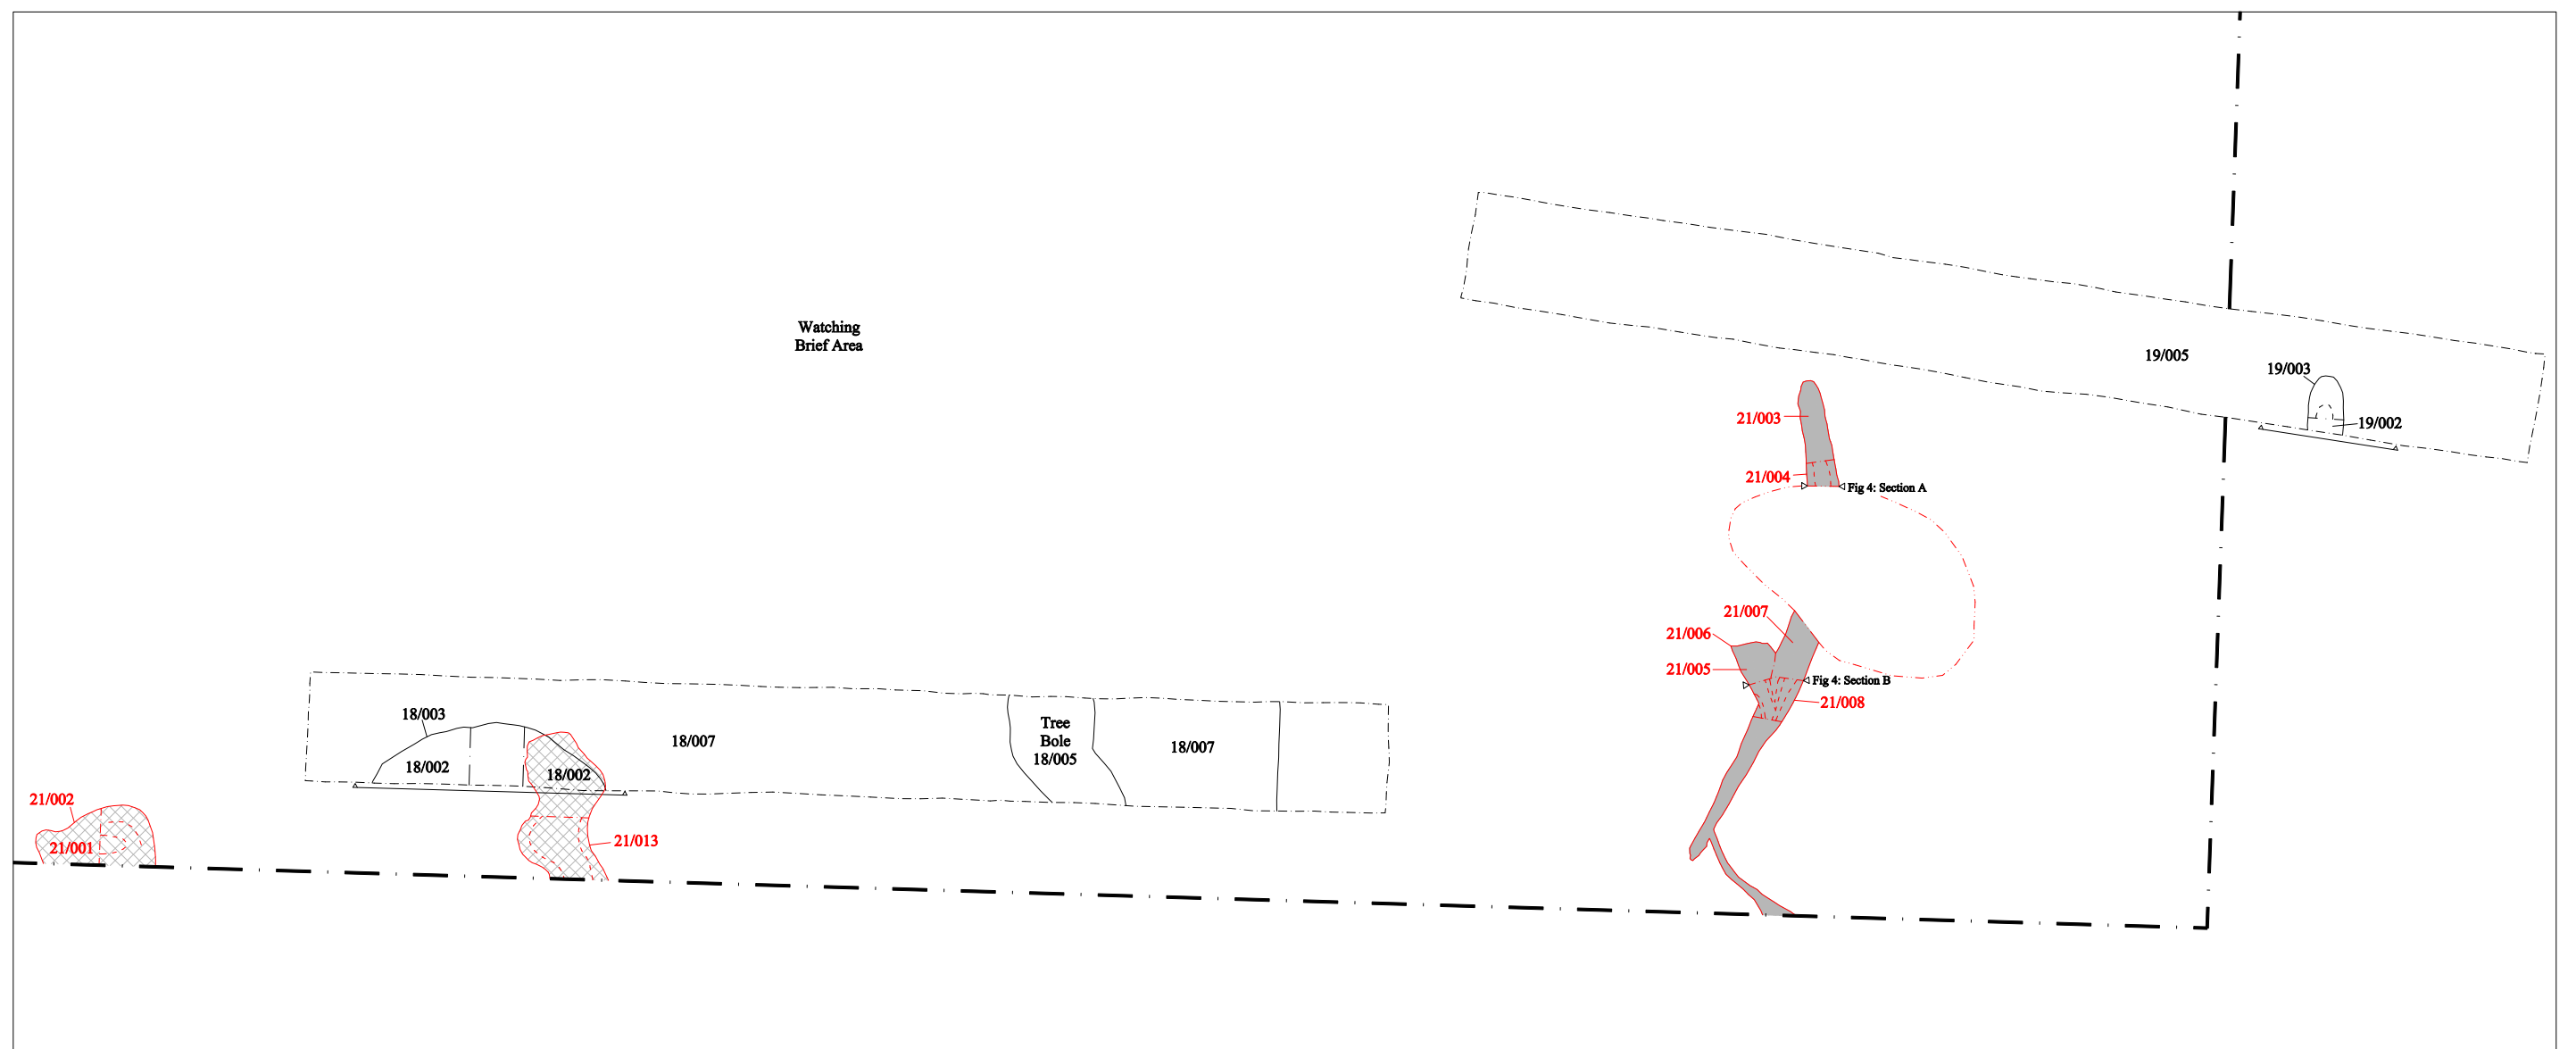

- Evaluation Trenches
- Archaeological Features Seen During Watching Brief
- Natural Features Seen During Watching Brief
- Extent of Watching Brief Area

Figure 3: Plan of Area A

