

Based on the plans provided by Atkins Consultants Ltd


**Figure 2:** Watching Brief Area Locations

- Drainage Cut    — Observed Sections
- ▣ Buildings



1:2000

© AOC ARCHAEOLOGY GROUP - APRIL 2006

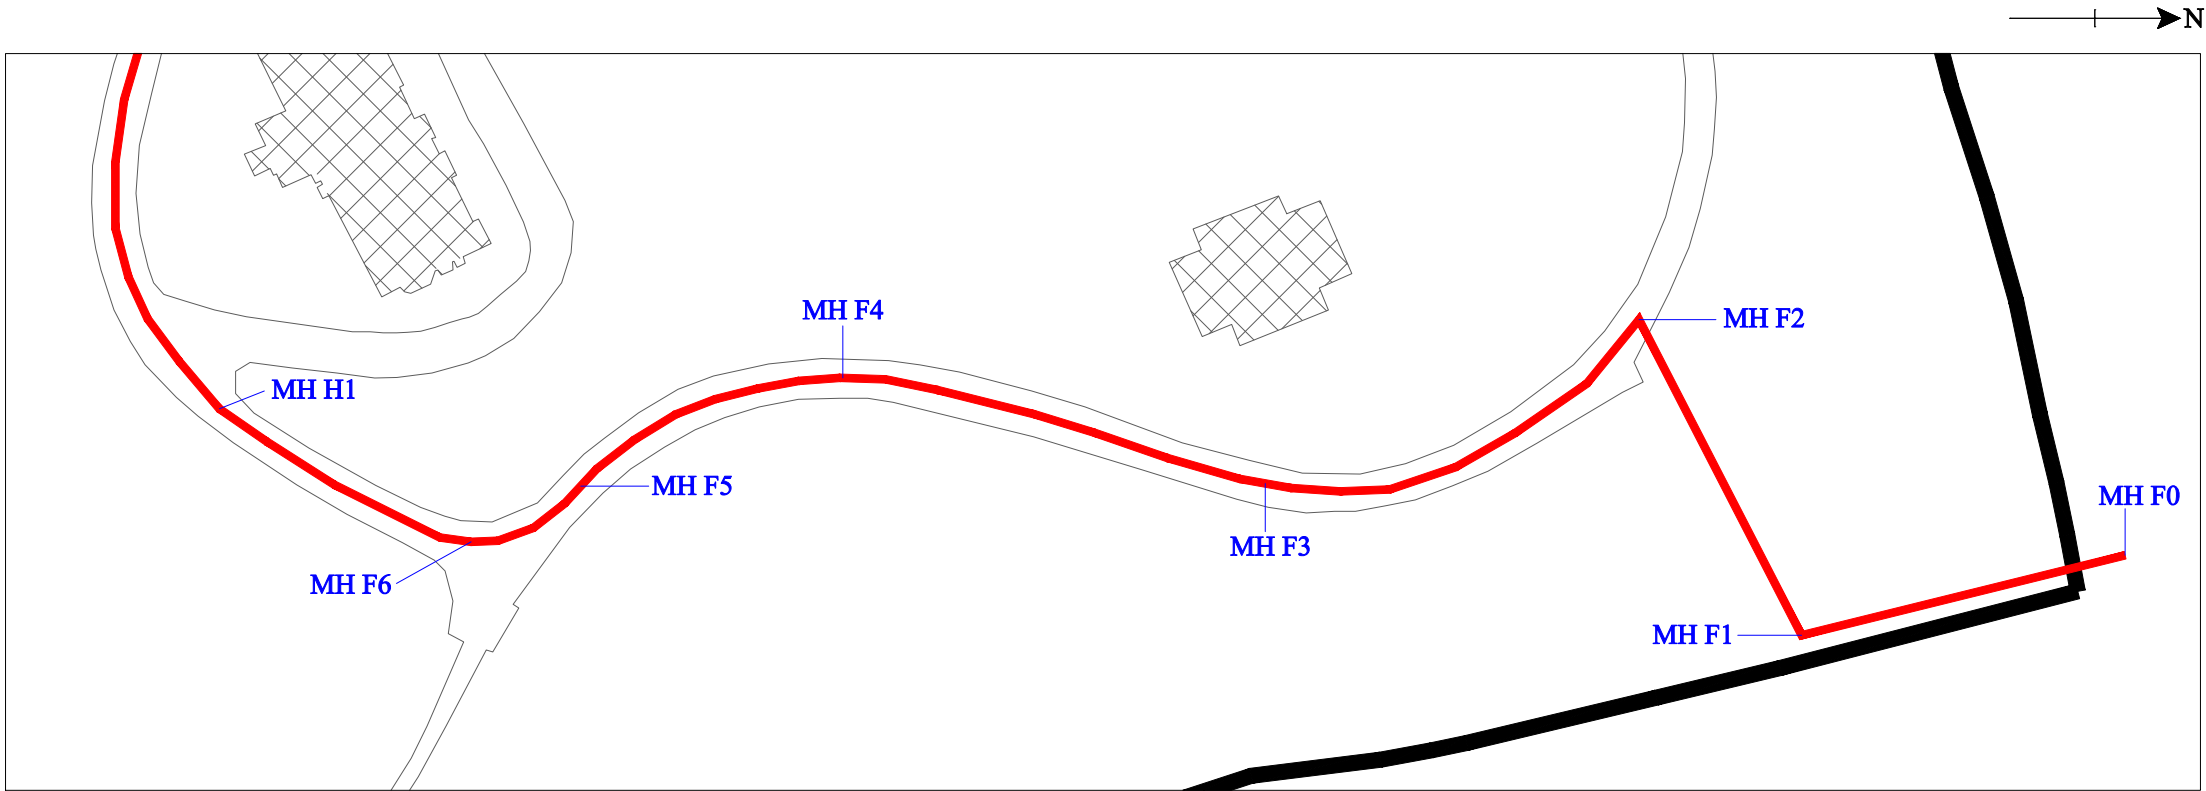

Drainage Plan



Longitudinal Section

Based on the plans provided by Atkins Consultants Ltd

Figure 3: Drainage Cut Plan & Longitudinal Section

- Drainage Cut
- ▨ Buildings

