


GRANGE PARK CHILDREN'S CENTRE, BEDDINGTON PARK, THE LONDON BOROUGH OF SUTTON:
 A REPORT ON AN ARCHAEOLOGICAL PROGRAMME OF STRIP, MAP AND RECORD AND WATCHING BRIEF

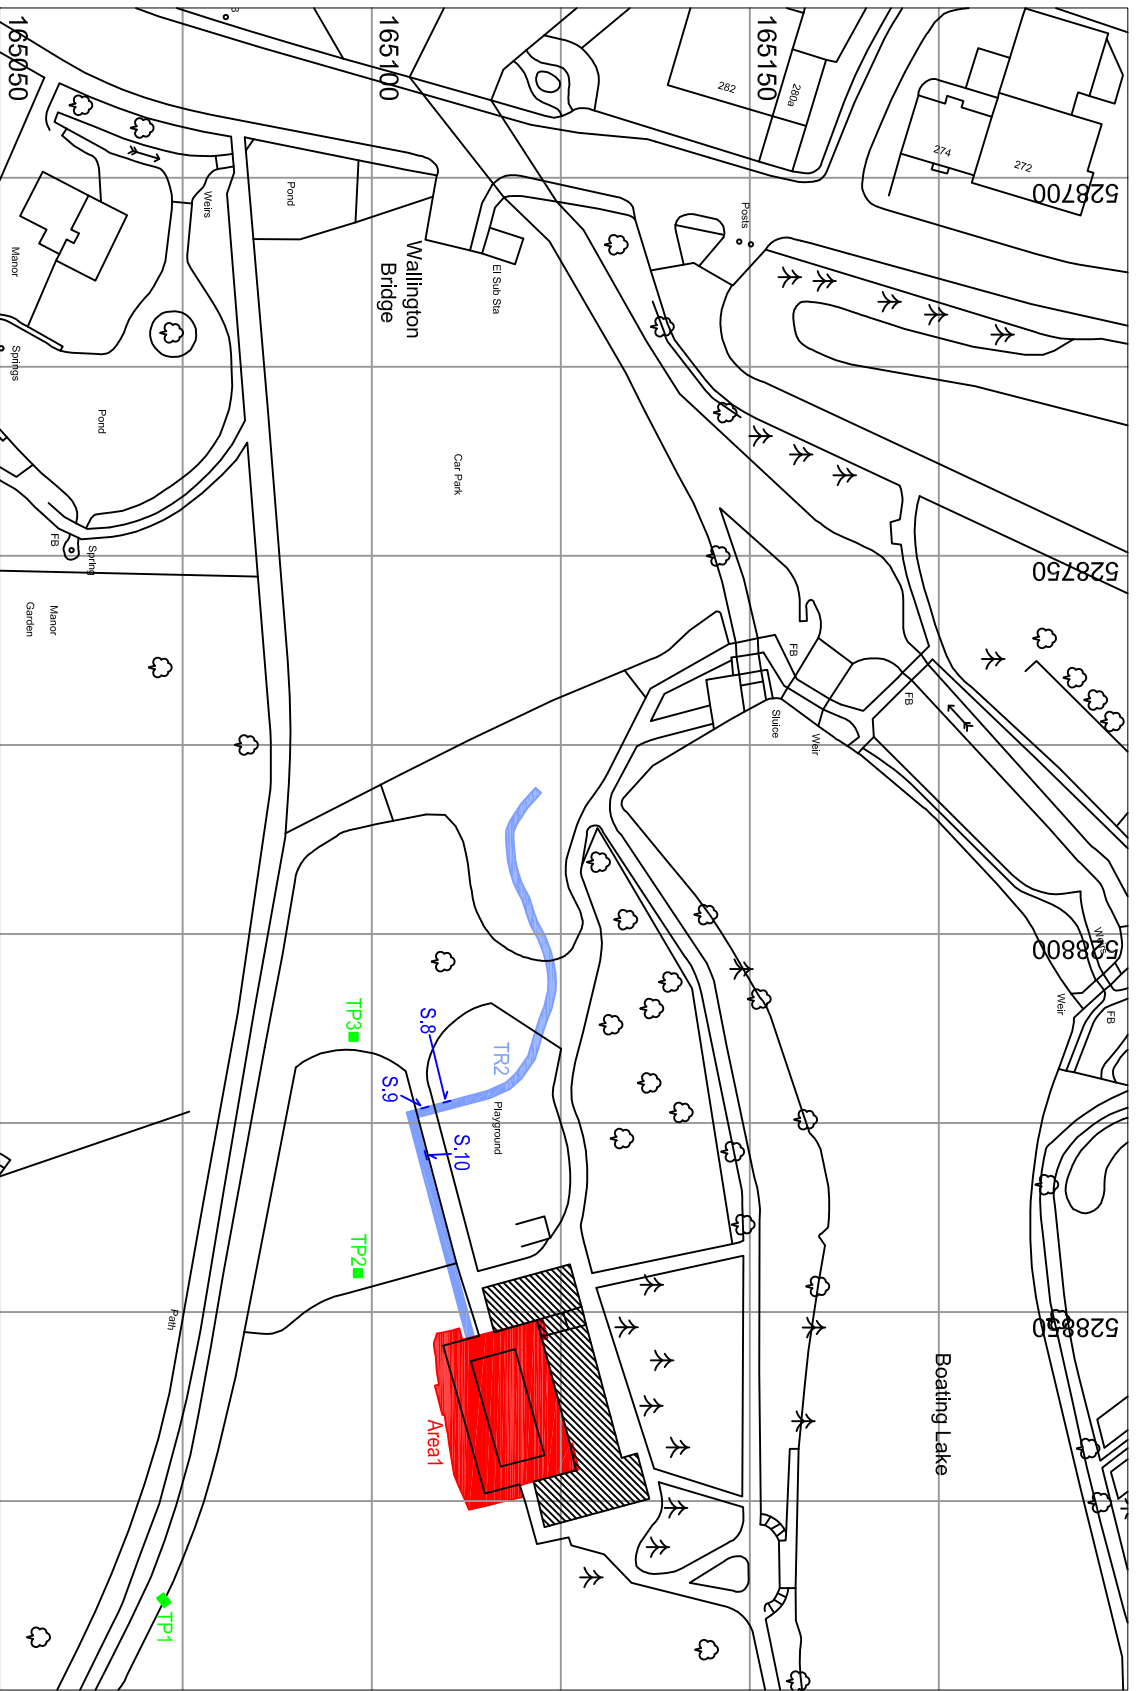

Based on the Ordnance Survey's 1:250 Supertrian Digital Data of 2009 with the permission of the Controller of Her Majesty's Stationary Office © Crown Copyright. Licence No. AL 100023/97

Current Building

25m

Test Pits

Watching Brief Area

Strip & Map Area

Watching Brief Area Sections

50m

Figure 2: Detailed Site Location Plan

1:1000

© AOC ARCHAEOLOGY GROUP - MAY 2010