

**Title:**  
Blackfriars Preaching Cross



**Project code:**  
BFHH11

**Drawn by:**  
SRM


**Scale:**  
1:50 @ A3

**Date:**  
February 10th, 2012


**Key:**

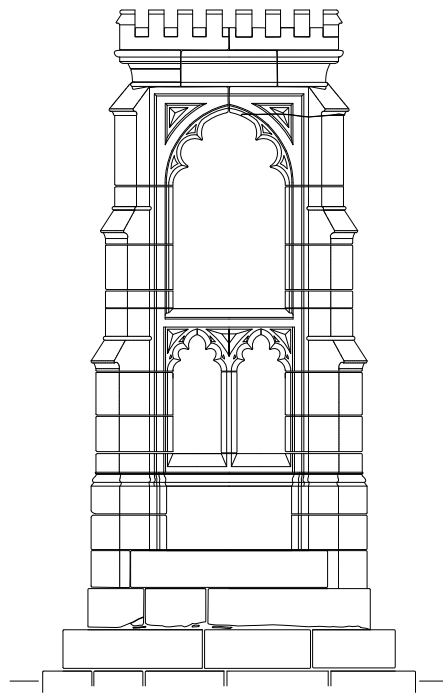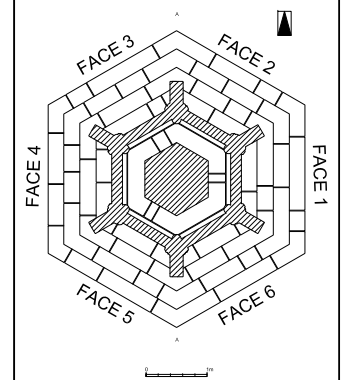


FACE 1

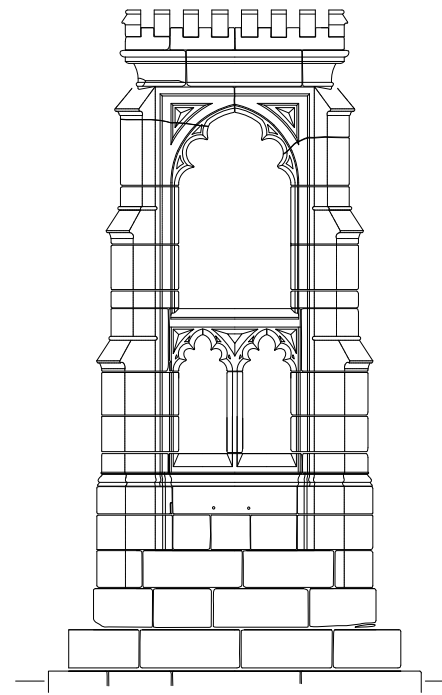


FACE 2

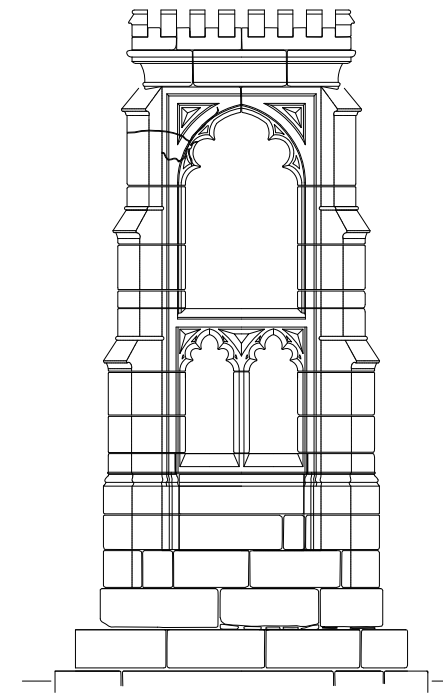


FACE 3

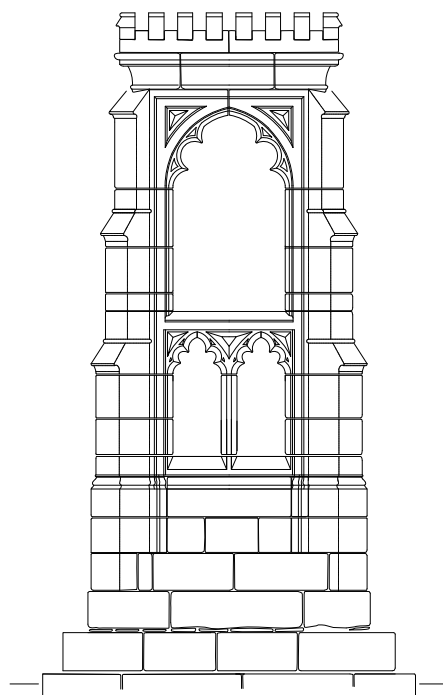

FACE 4

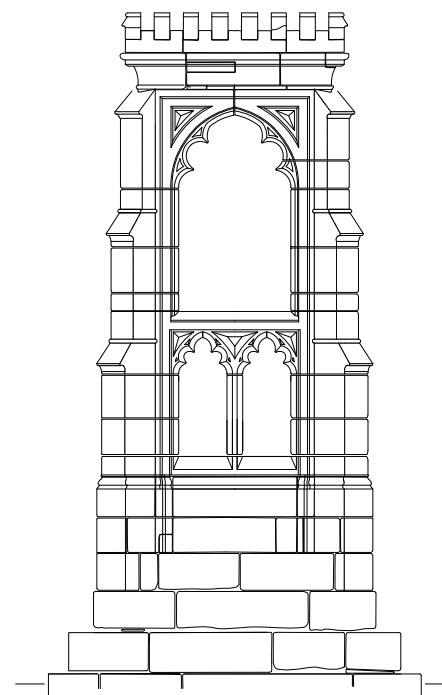

FACE 5

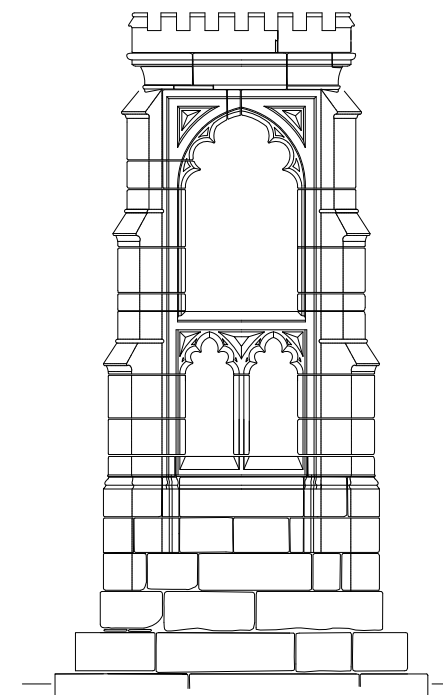

FACE 6

**Drawing No:**  
BFHH11-PC-001

**Title:**  
Blackfriars Preaching Cross










**Project code:**  
BFHH11

**Drawn by:**  
SRM

**Scale:**  
1:50 @ A3

**Date:**  
February 10th, 2012


**Key:**

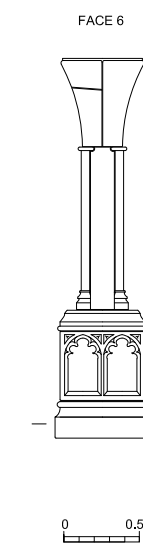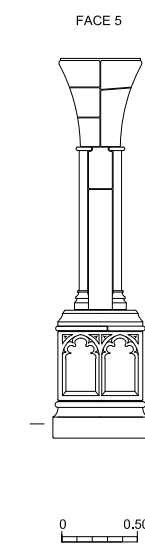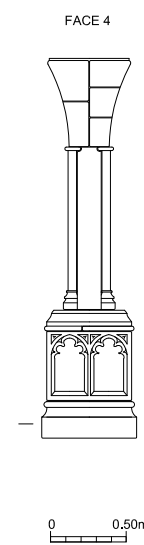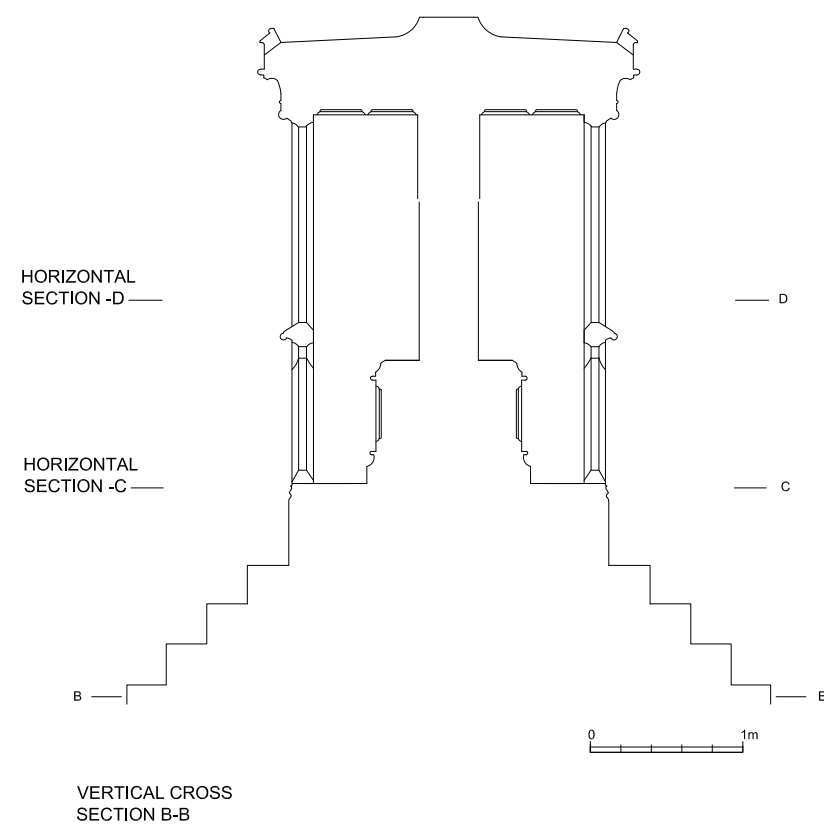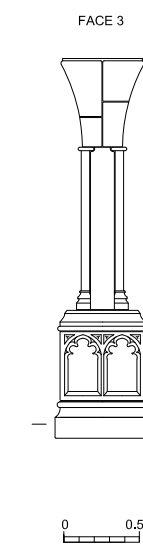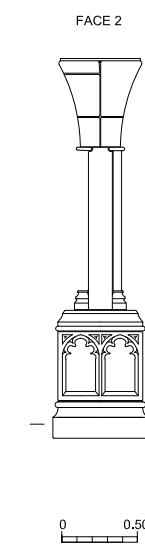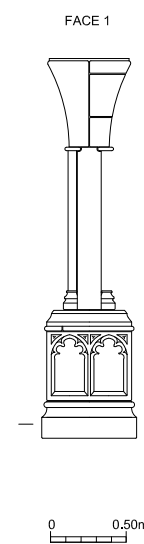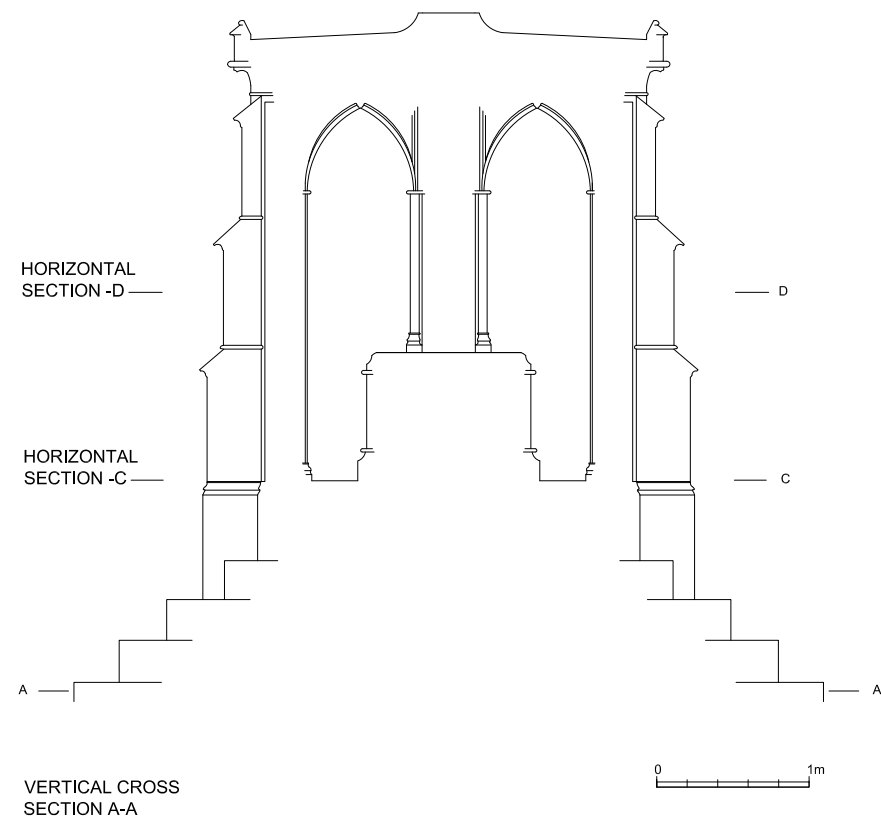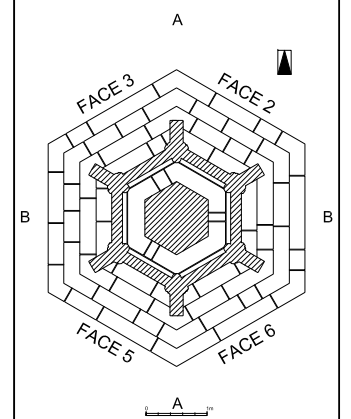


SIX FACES OF THE  
CENTRAL PIER

**Drawing No:**  
BFHH11-PC-002


PRINCIPLE ELEVATIONS  
WHICH ARE REPEATED ON  
ALL SIX FACES

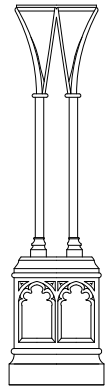


CENTRAL PIER

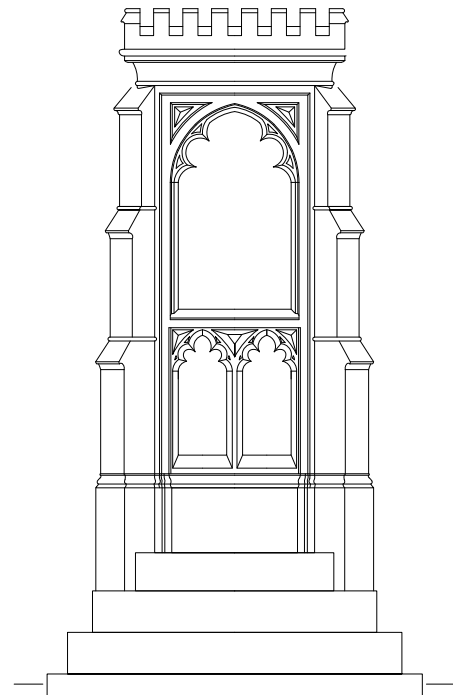



EXTERNAL ELEVATION

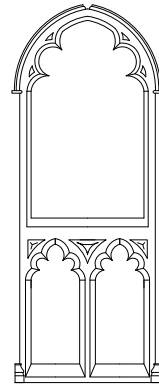



INTERNAL ELEVATION

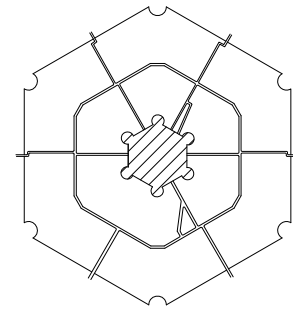


INTERIOR OF ROOF

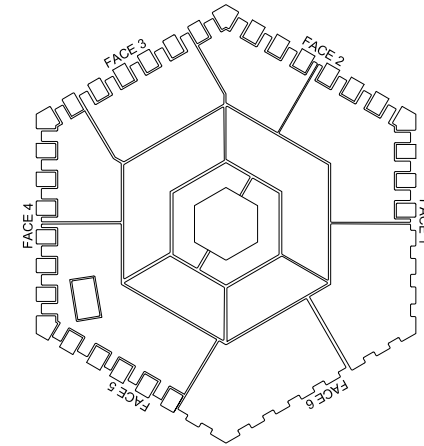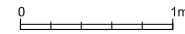


PLAN OF ROOF

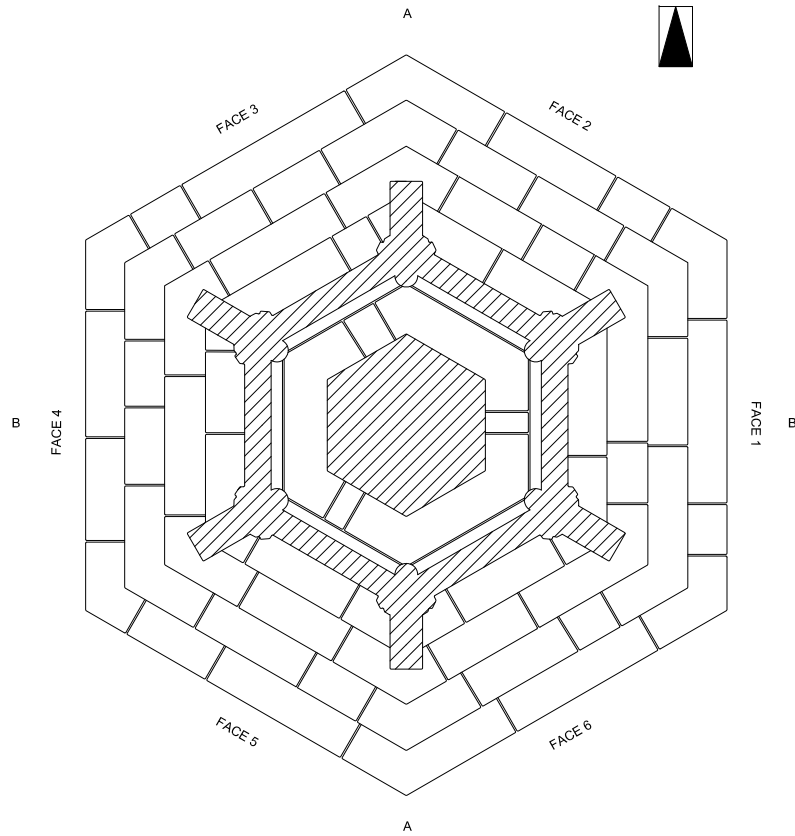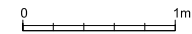


PLAN OF STEPS

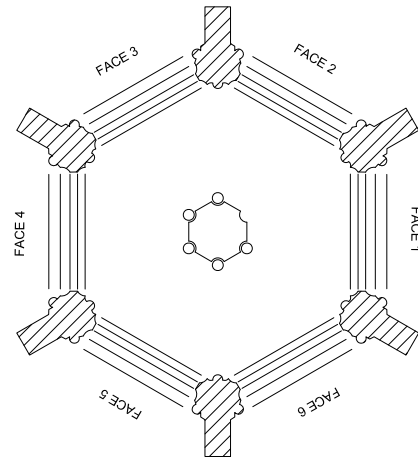

HORIZONTAL CROSS SECTION D

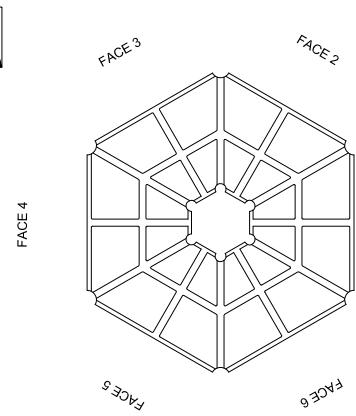

INTERIOR OF ROOF SHOWING CENTRAL PIER AND VAULTING RIBS

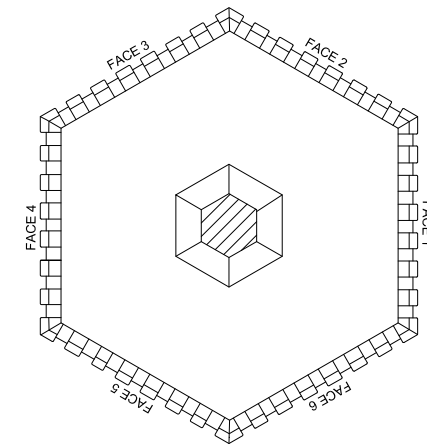

PLAN OF ROOF SHOWING POSITION OF CROSS SHAFT AND EMBATTLEMENTS



**Title:**  
Blackfriars Preaching Cross

**Project code:**  
BFHH11



**Drawn by:**  
SRM

**Scale:**  
1:50 @ A3

**Date:**  
February 10th, 2012

**Notes:**

**Drawing No:**  
BFHH11-PC-003

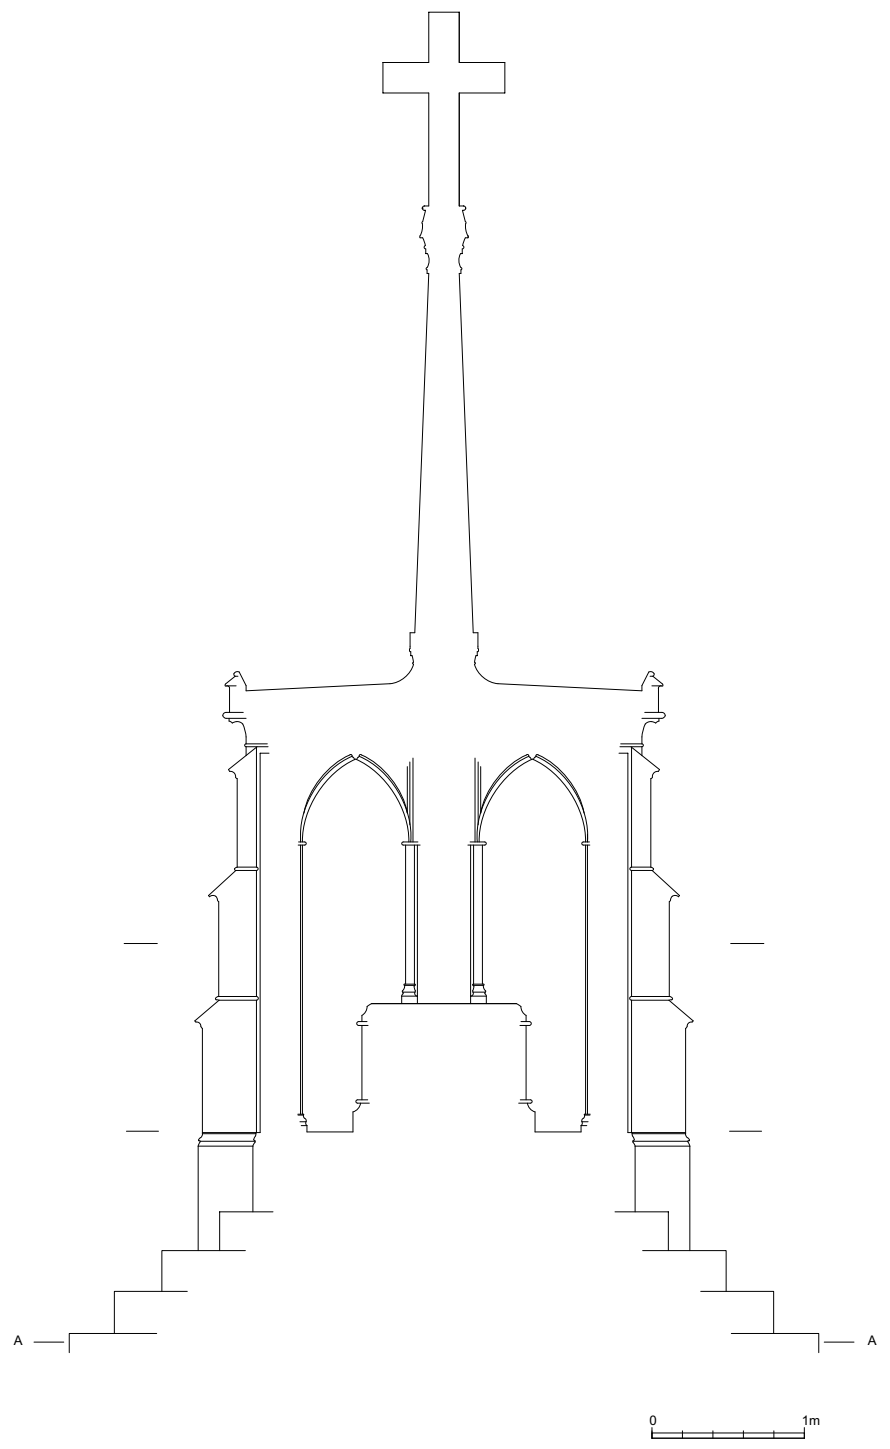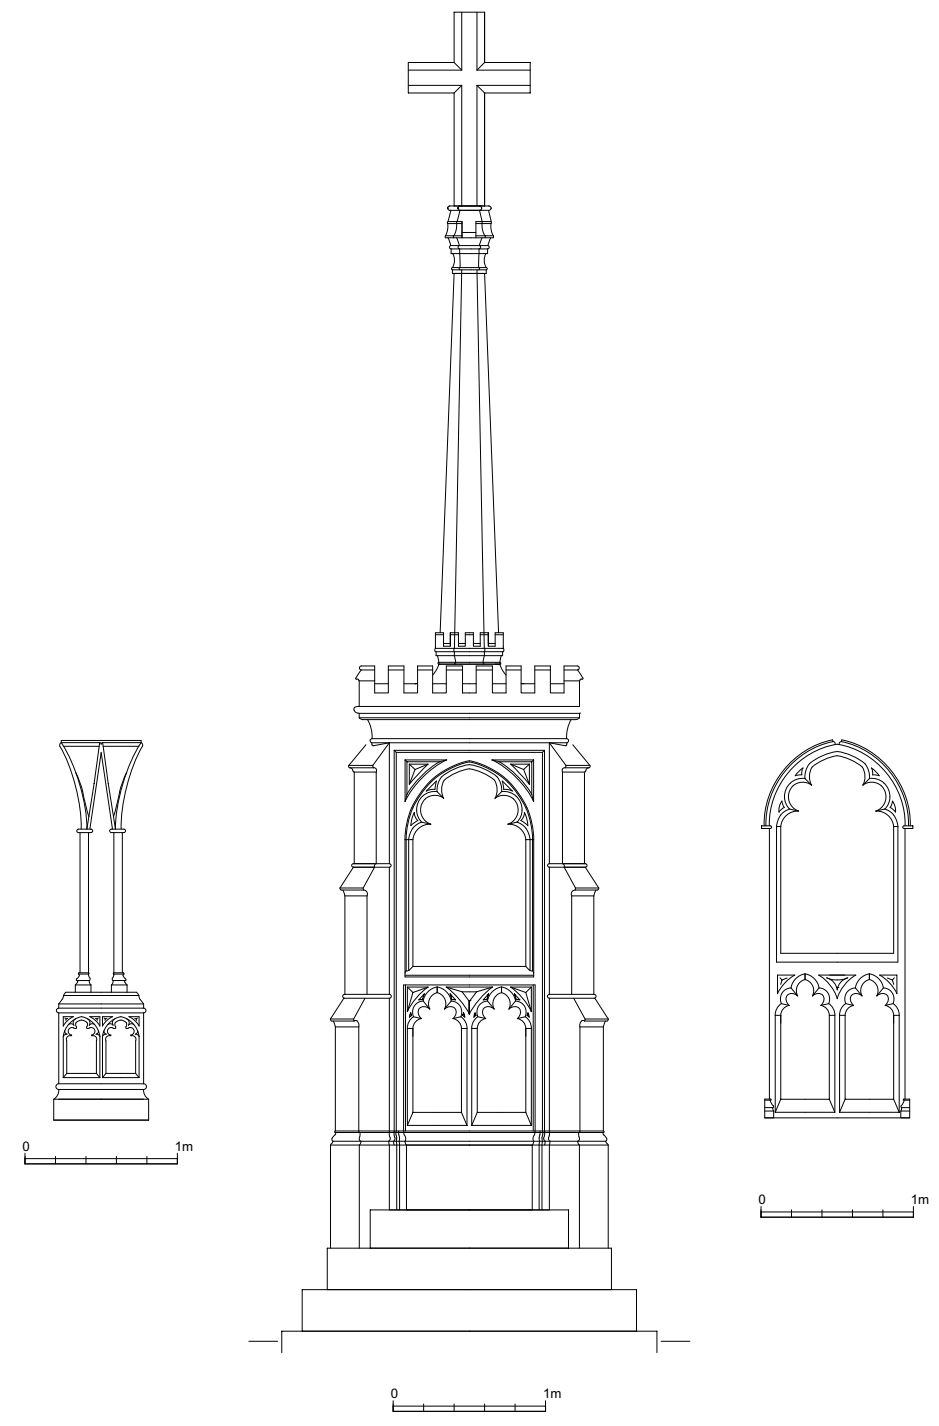

**Title:**  
Blackfriars Preaching Cross

**Project code:**  
BFHH11

**Drawn by:**  
SRM

**Scale:**  
1:50 @ A3

**Date:**  
March 2012

**Notes:**  
Revision: Cross and shaft added to  
Original drawing.  
13/03/2012