

Archaeological Research Services Ltd  
 Daysh Building  
 University of Newcastle upon  
 Tyne  
 Newcastle upon Tyne  
 NE1 7RU


Site Code: CHIL07  
 Drawing Ref: Report Fig. 4  
 Date: 15 Jan 2007  
 Drawn: CC  
 Scale: 1:150 at A3

Title:  
 Figure 4: Elevations


Key:

Notes: Based on information  
 supplied by Dobson  
 Design Ltd.


Copyright/Licencing:  
 This drawing  
 © A.R.S. Ltd  
 Ordnance Survey data if applicable  
 © Crown Copyright, all rights reserved  
 reproduced with permission. Licence  
 No. 100045420

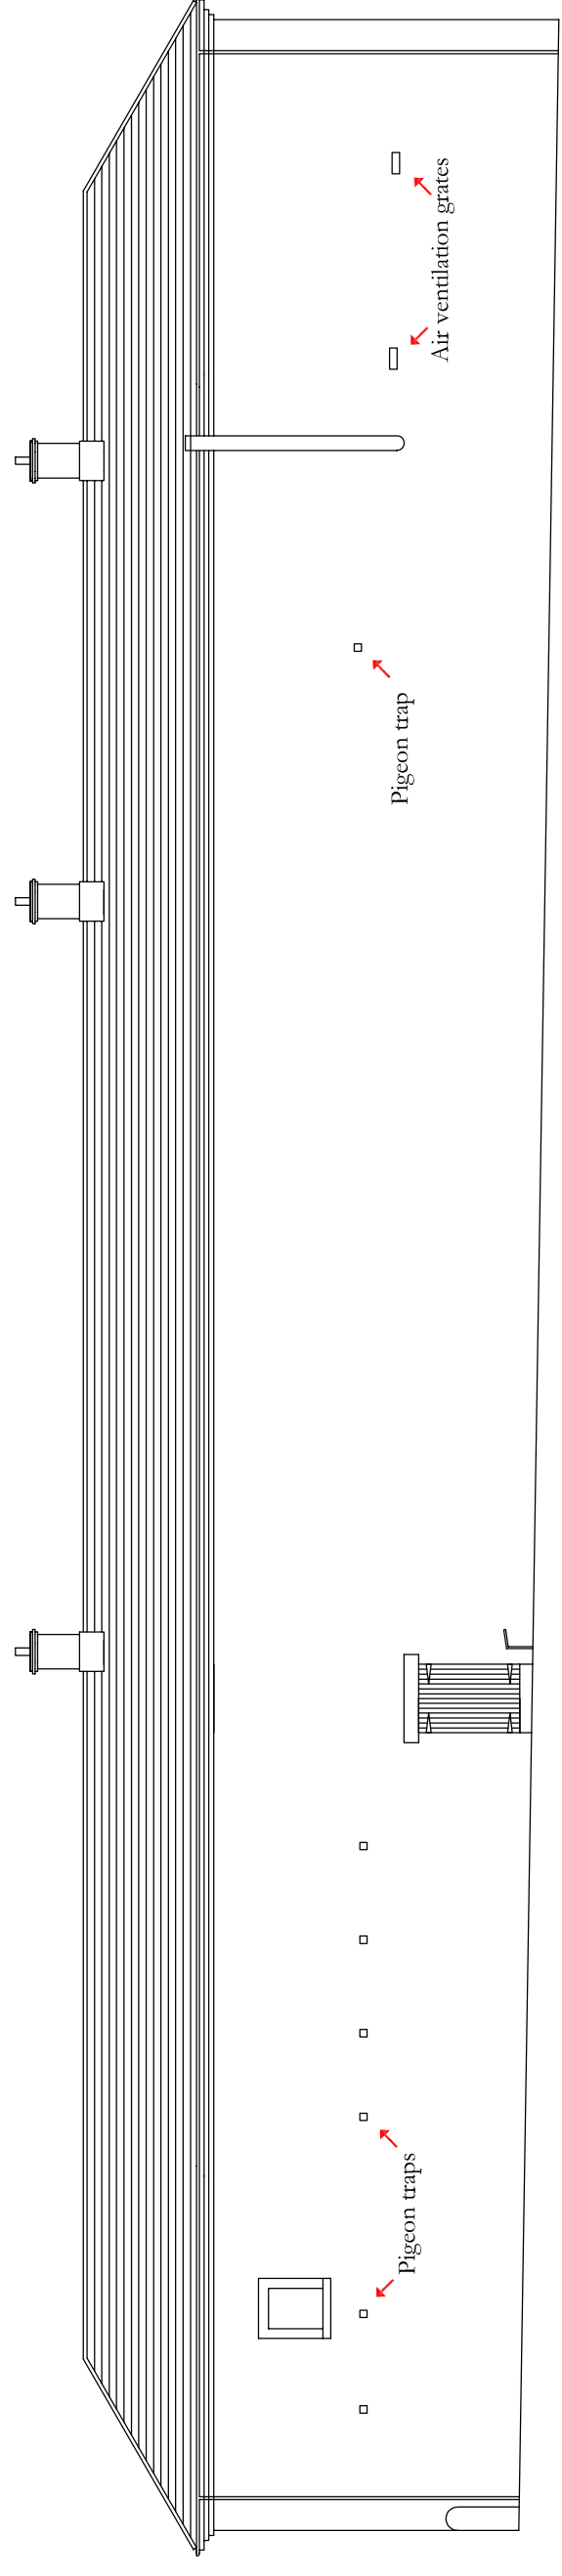

North east facing elevation

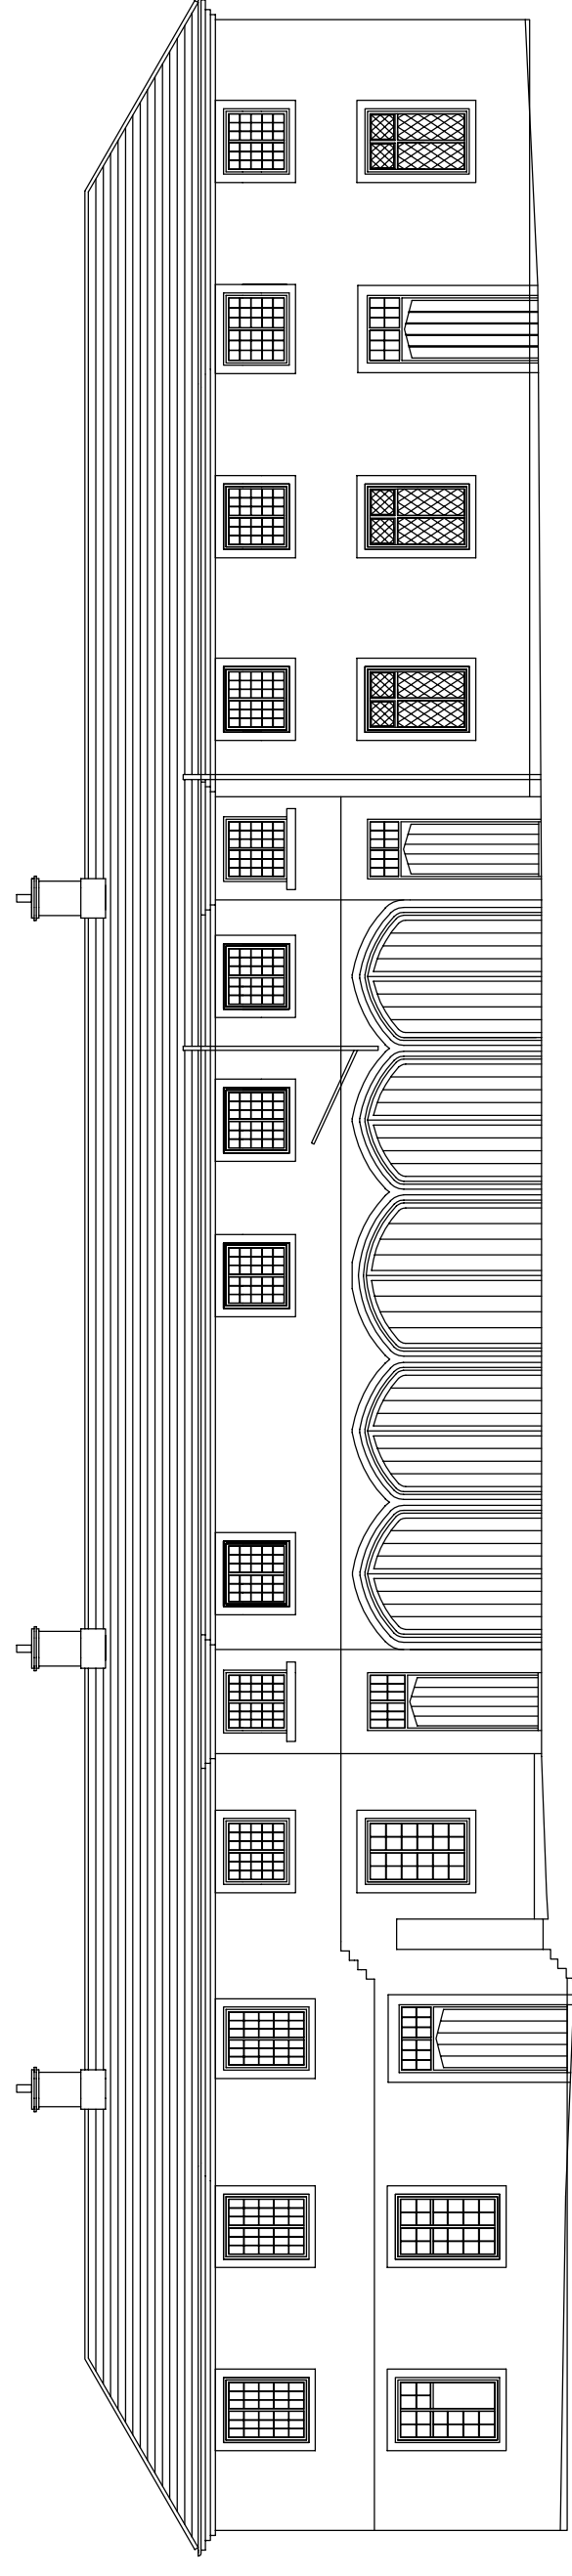

South west facing elevation

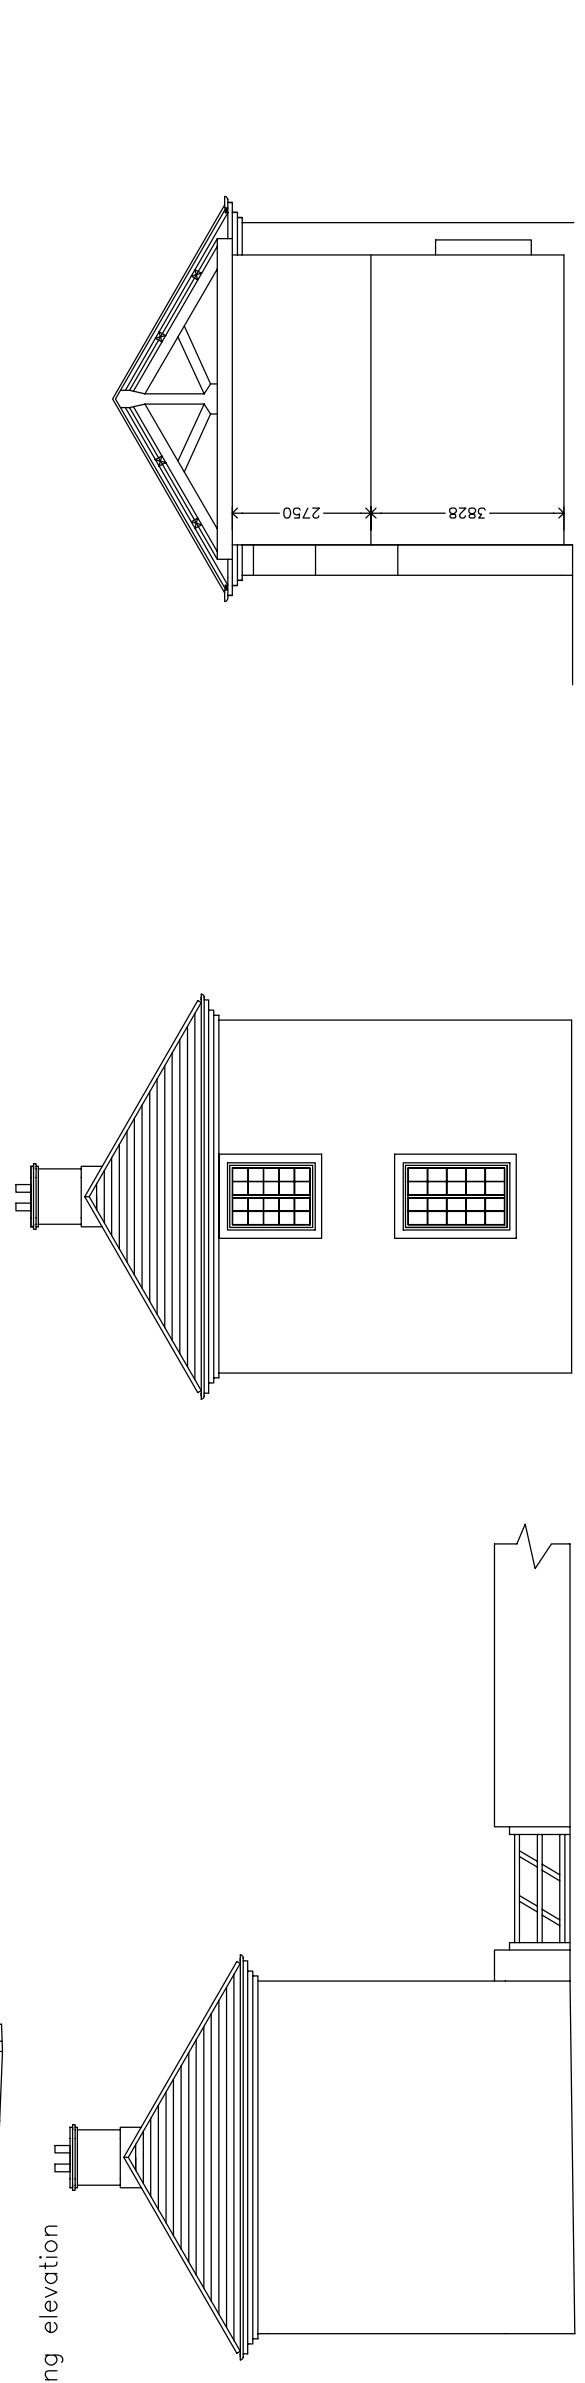

Side Elevation

Side Elevation

Section

