



Site Code: STAN 07  
Drawing Ref: Report Fig. 13  
Date: 09 January 2007  
Drawn: JS  
Scale: 1:50 at A4

Figure 13


Sections of trenches 1 and 2

Key:


Notes:

Copyright/Licencing:  
This drawing  
© A.R.S. Ltd

Ordnance Survey data if applicable  
© Crown Copyright, all rights reserved  
reproduced with permission. Licence  
No. 100045420

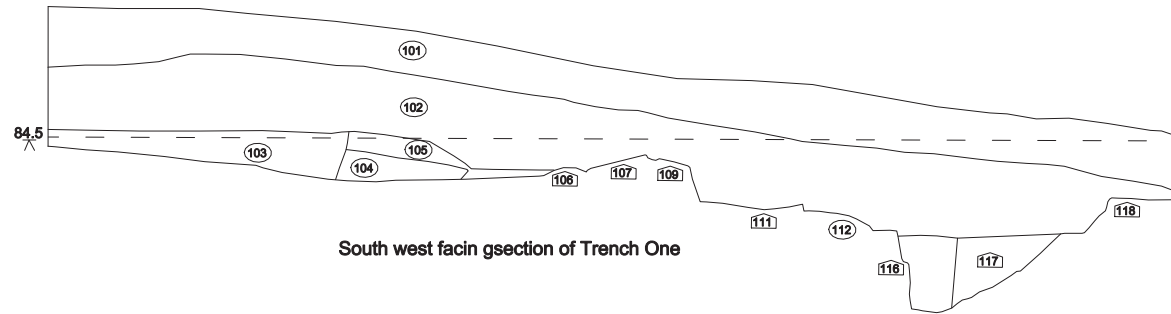

South west facin gsection of Trench One

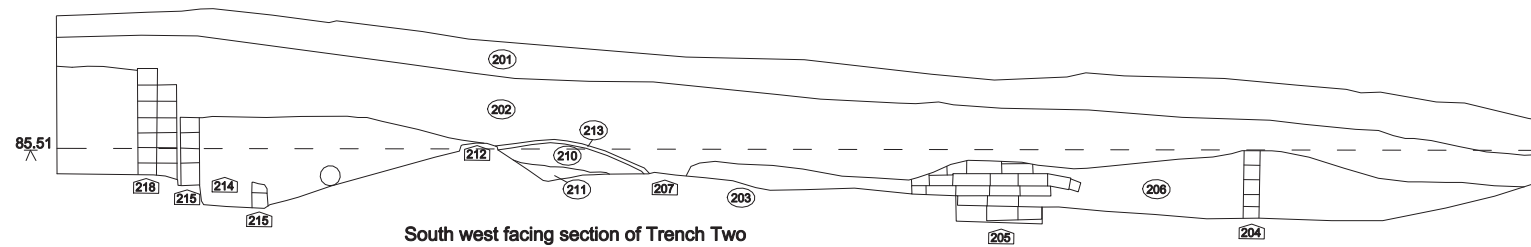

South west facing section of Trench Two



Site Code: STAN 07  
Drawing Ref: Report Fig.12  
Date: 08 Jan 08  
Drawn: JS  
Scale: 1:40 at A3


Figure 12: Plan of the Trenches

Key:


Notes:

Copyright/Licencing:  
This drawing  
© A.R.S. Ltd

Ordnance Survey data if applicable  
© Crown Copyright, all rights reserved  
reproduced with permission. Licence  
No. 100045420

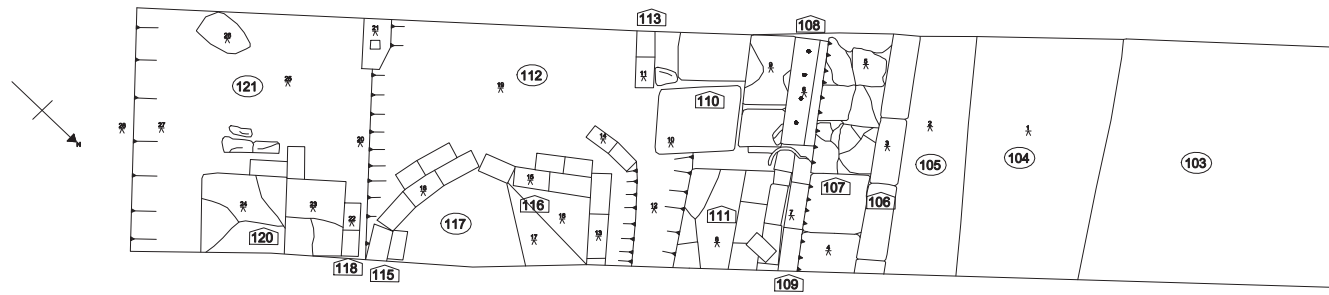

Plan of Trench One

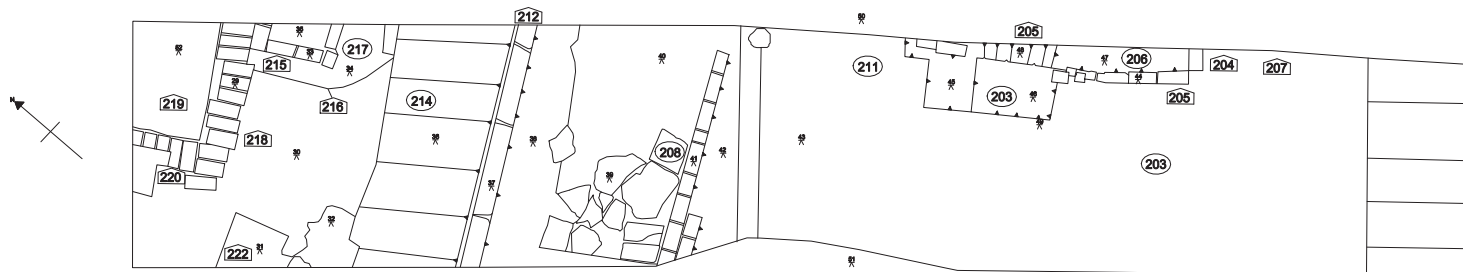

Plan of Trench Two