


DRW 01501 TR 15
 E FACING SECTION OF TRACKWAY
 1:20 FG 21-1020

West Facing Section of E-W Linear [901507]

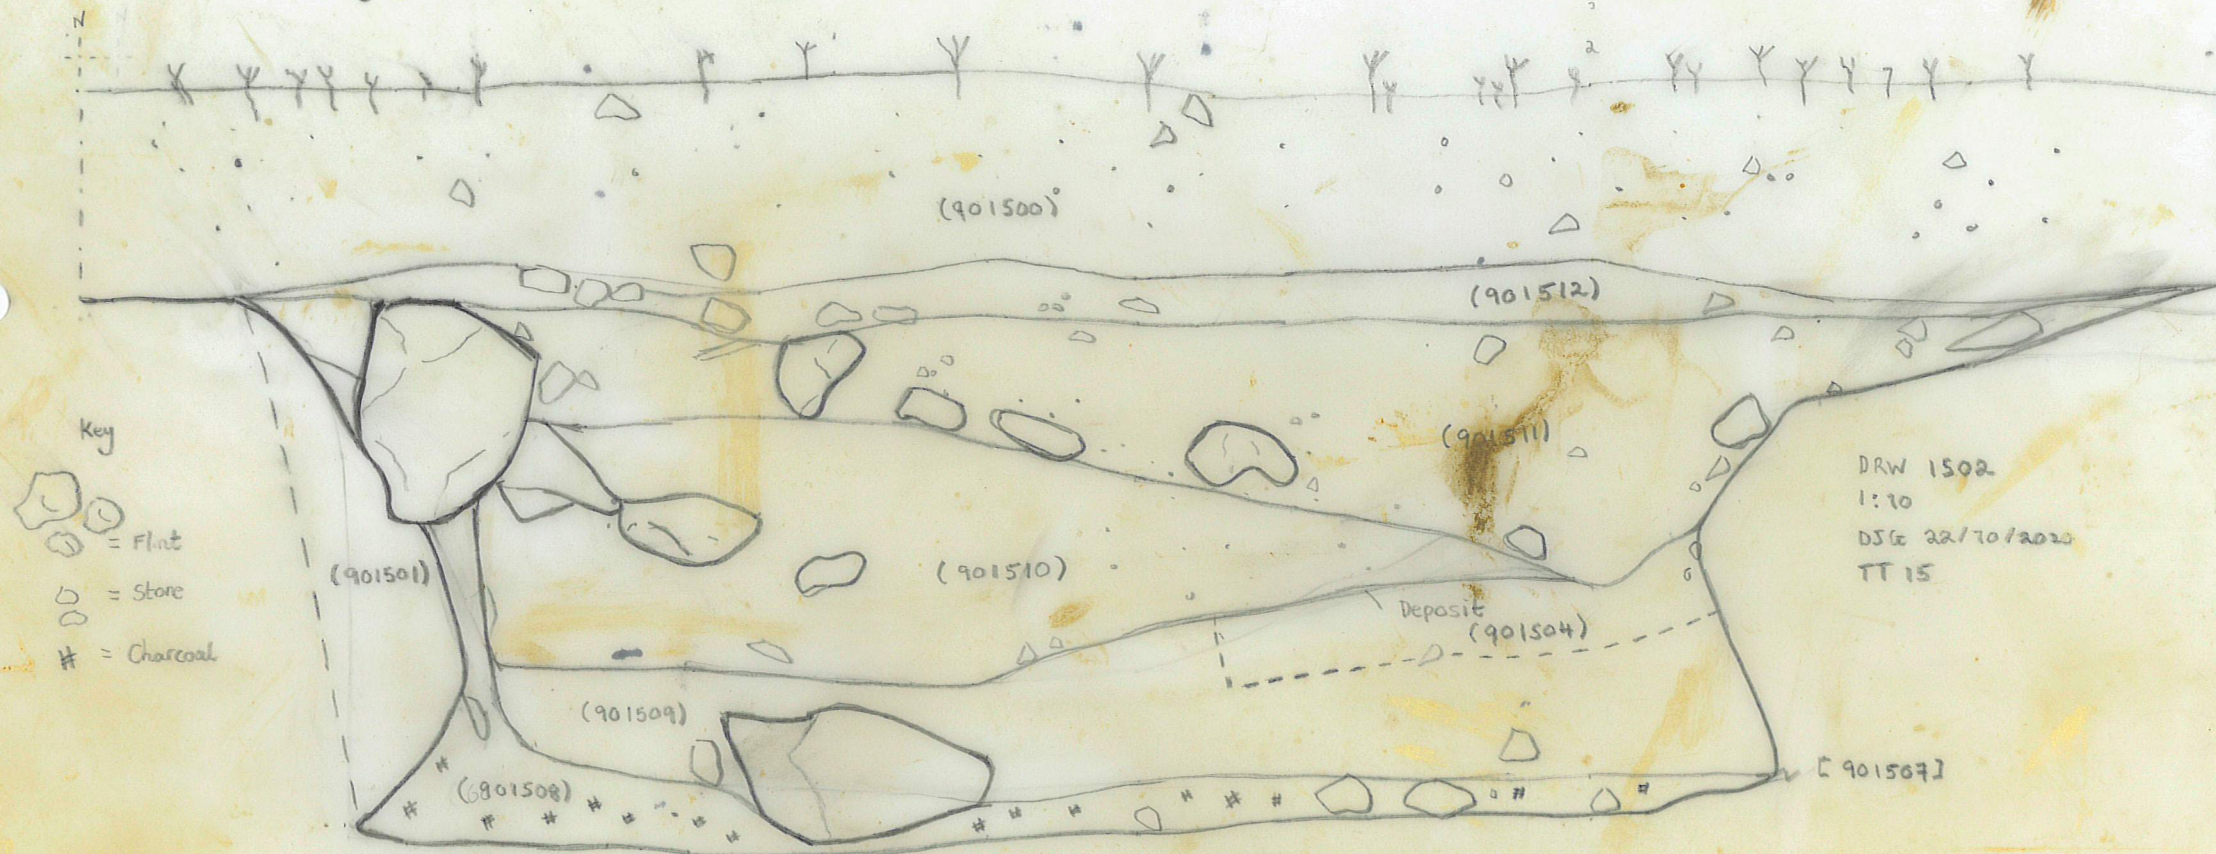

DRW 1502
 1:10
 DSG 22/10/2020
 TT 15

D047.9

D052.9

D059.9

