


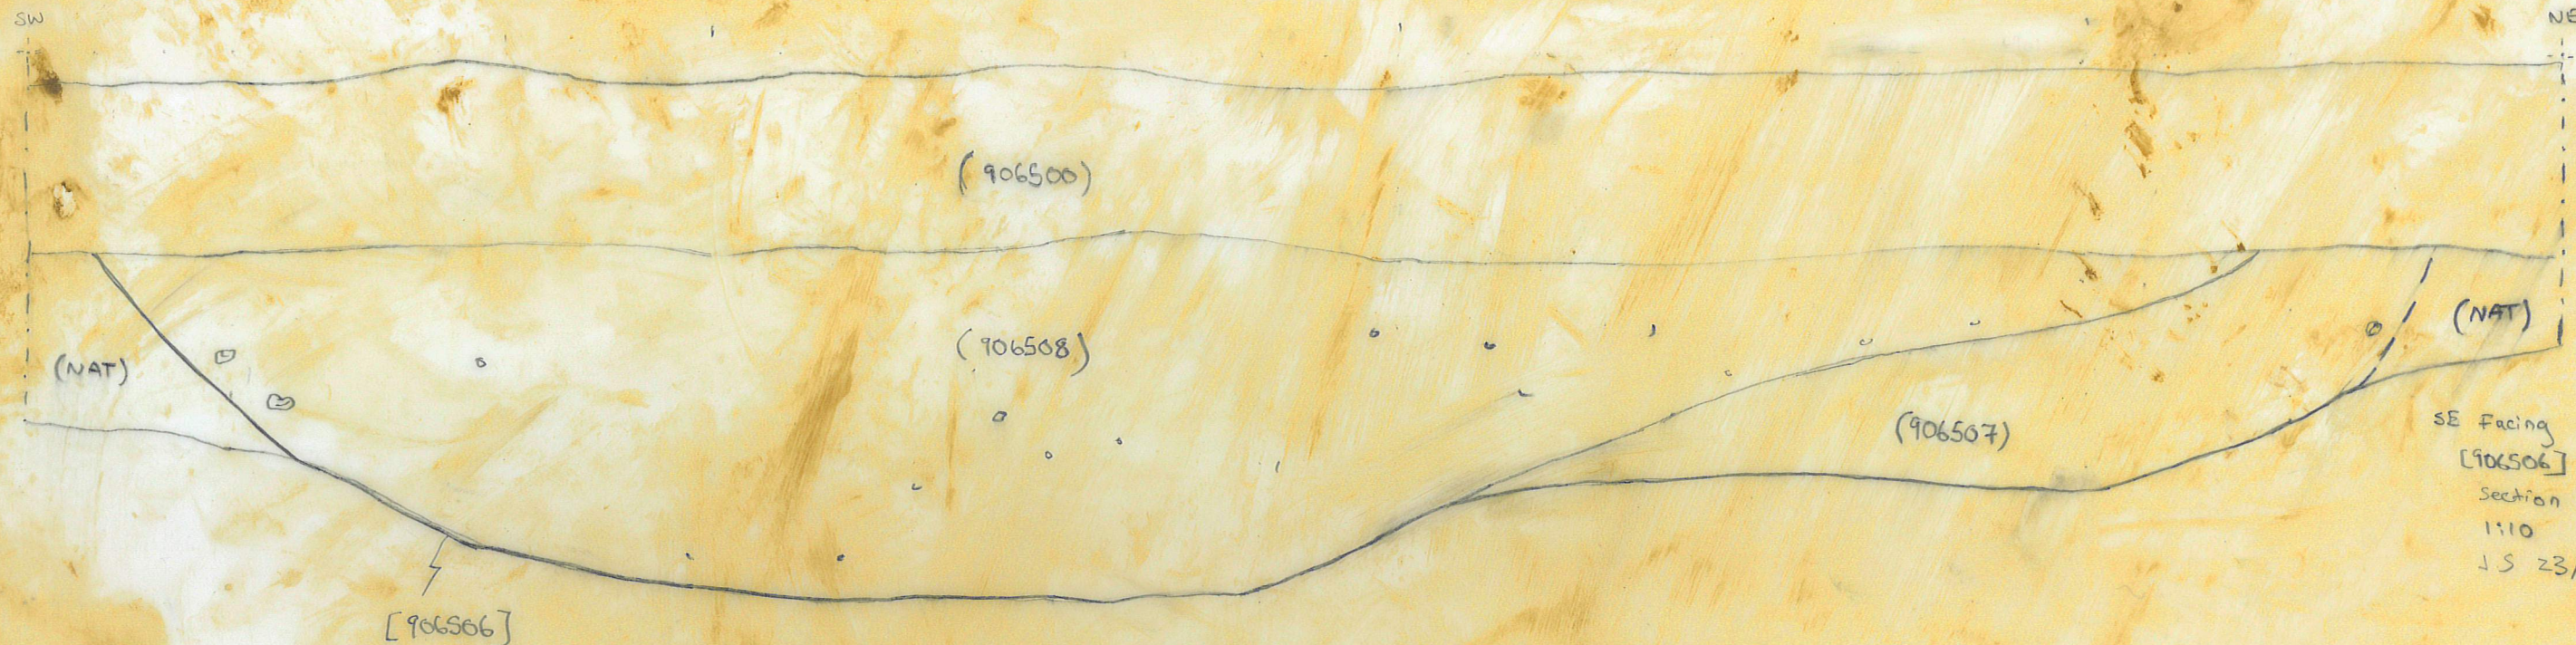

SE Facing Section
[906506] TR 65
Section 6502
1:10
JS 23/10/20

TR 25 SEC 0025.9 SW FACING REP SEC 1:10

(902500)

(902601)

TR 26 0026.9 NW FACING REP SEC 1:10

(902600)

(902601)

TR 27 SEC 0027.9 NE FACING REP SEC 1:10

(902700)

(902701)

TR 28 SEC 0028.9 REP SEC N. FACING 1:10

(902800)

(902801)

TR 29 0029.9 REP SEC N. FACING 1:10

E

W