


H52

1C19 HGFTT

SHEET 155

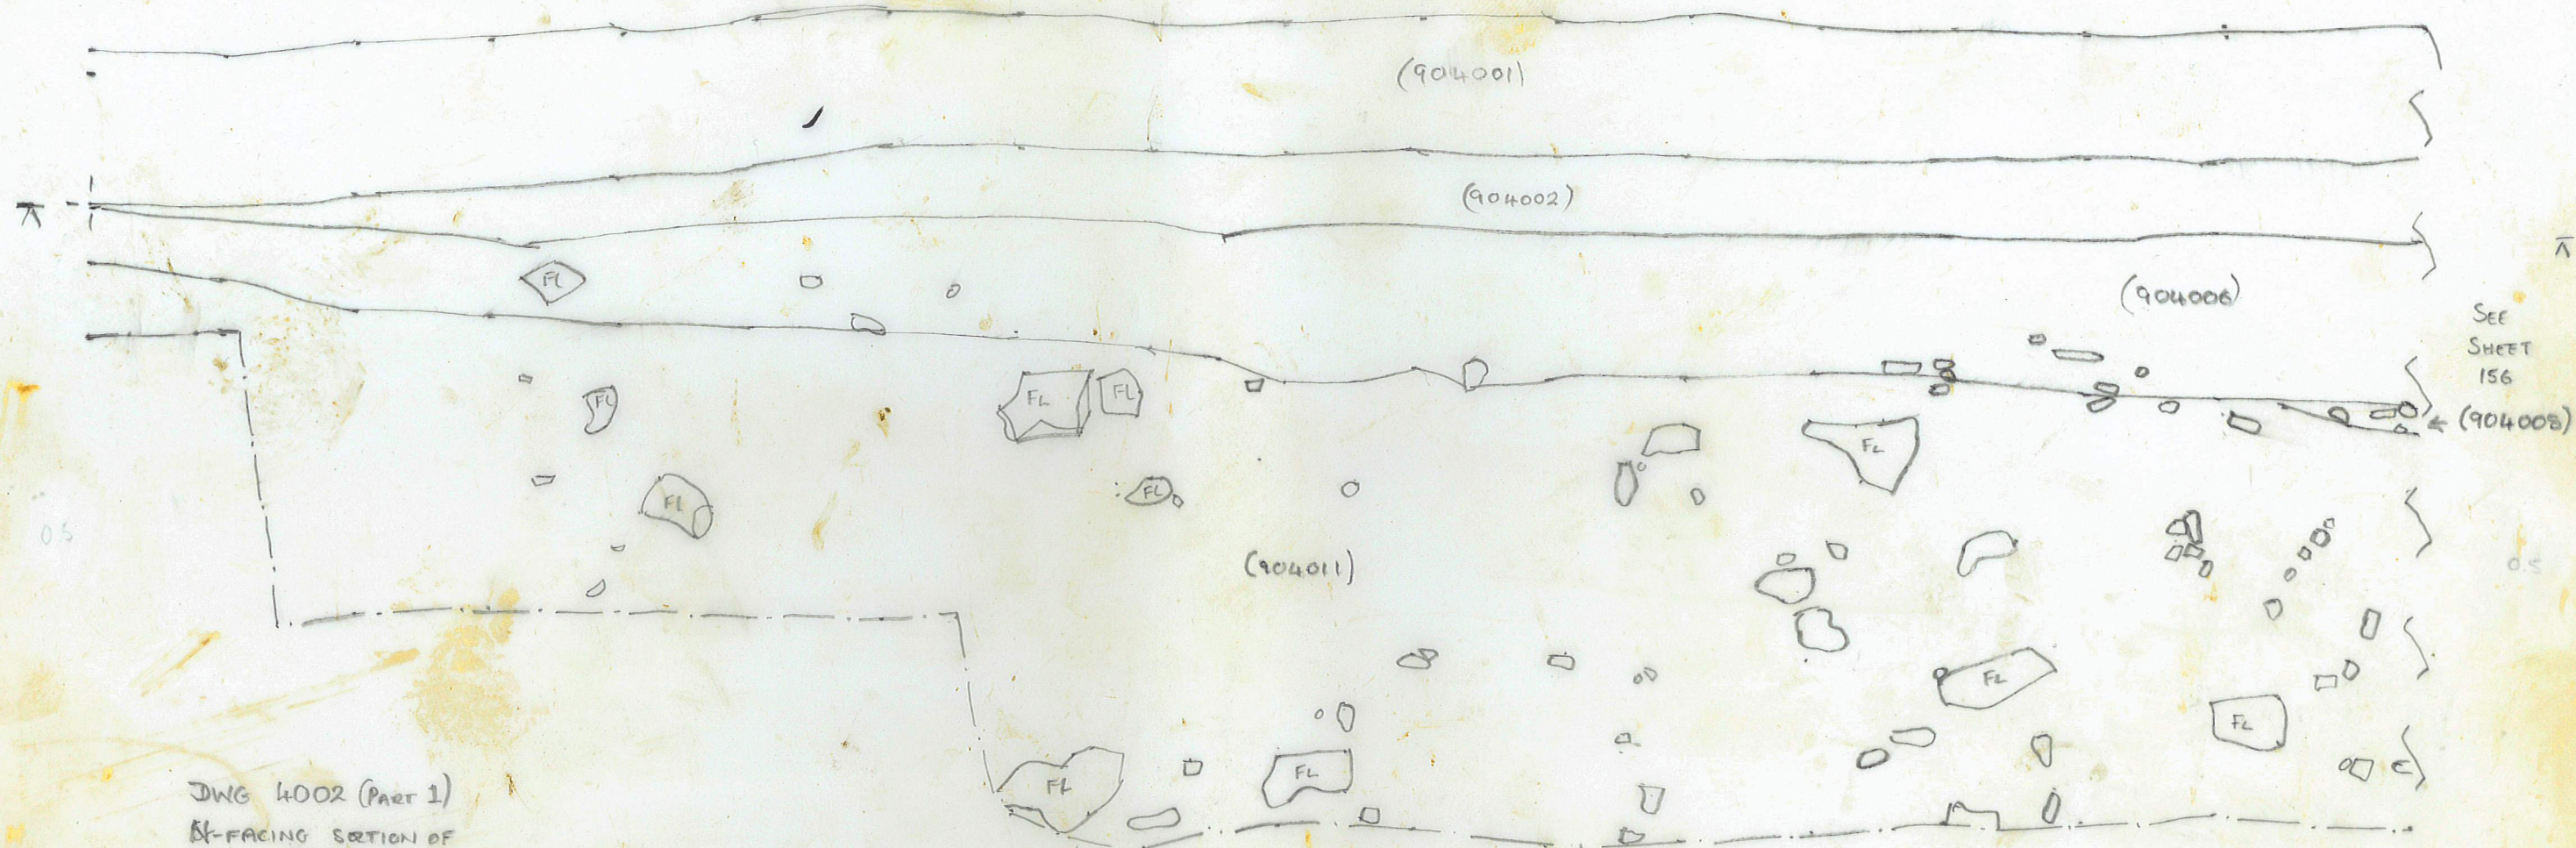

DWG 4002 (PART 1)
N-FACING SECTION OF
DITCH 904005
1:10, N30, 1.12.2020

ALL DRAWN STONES ARE FLINT