


HS2

IC19

HGFTT

SHEET 156

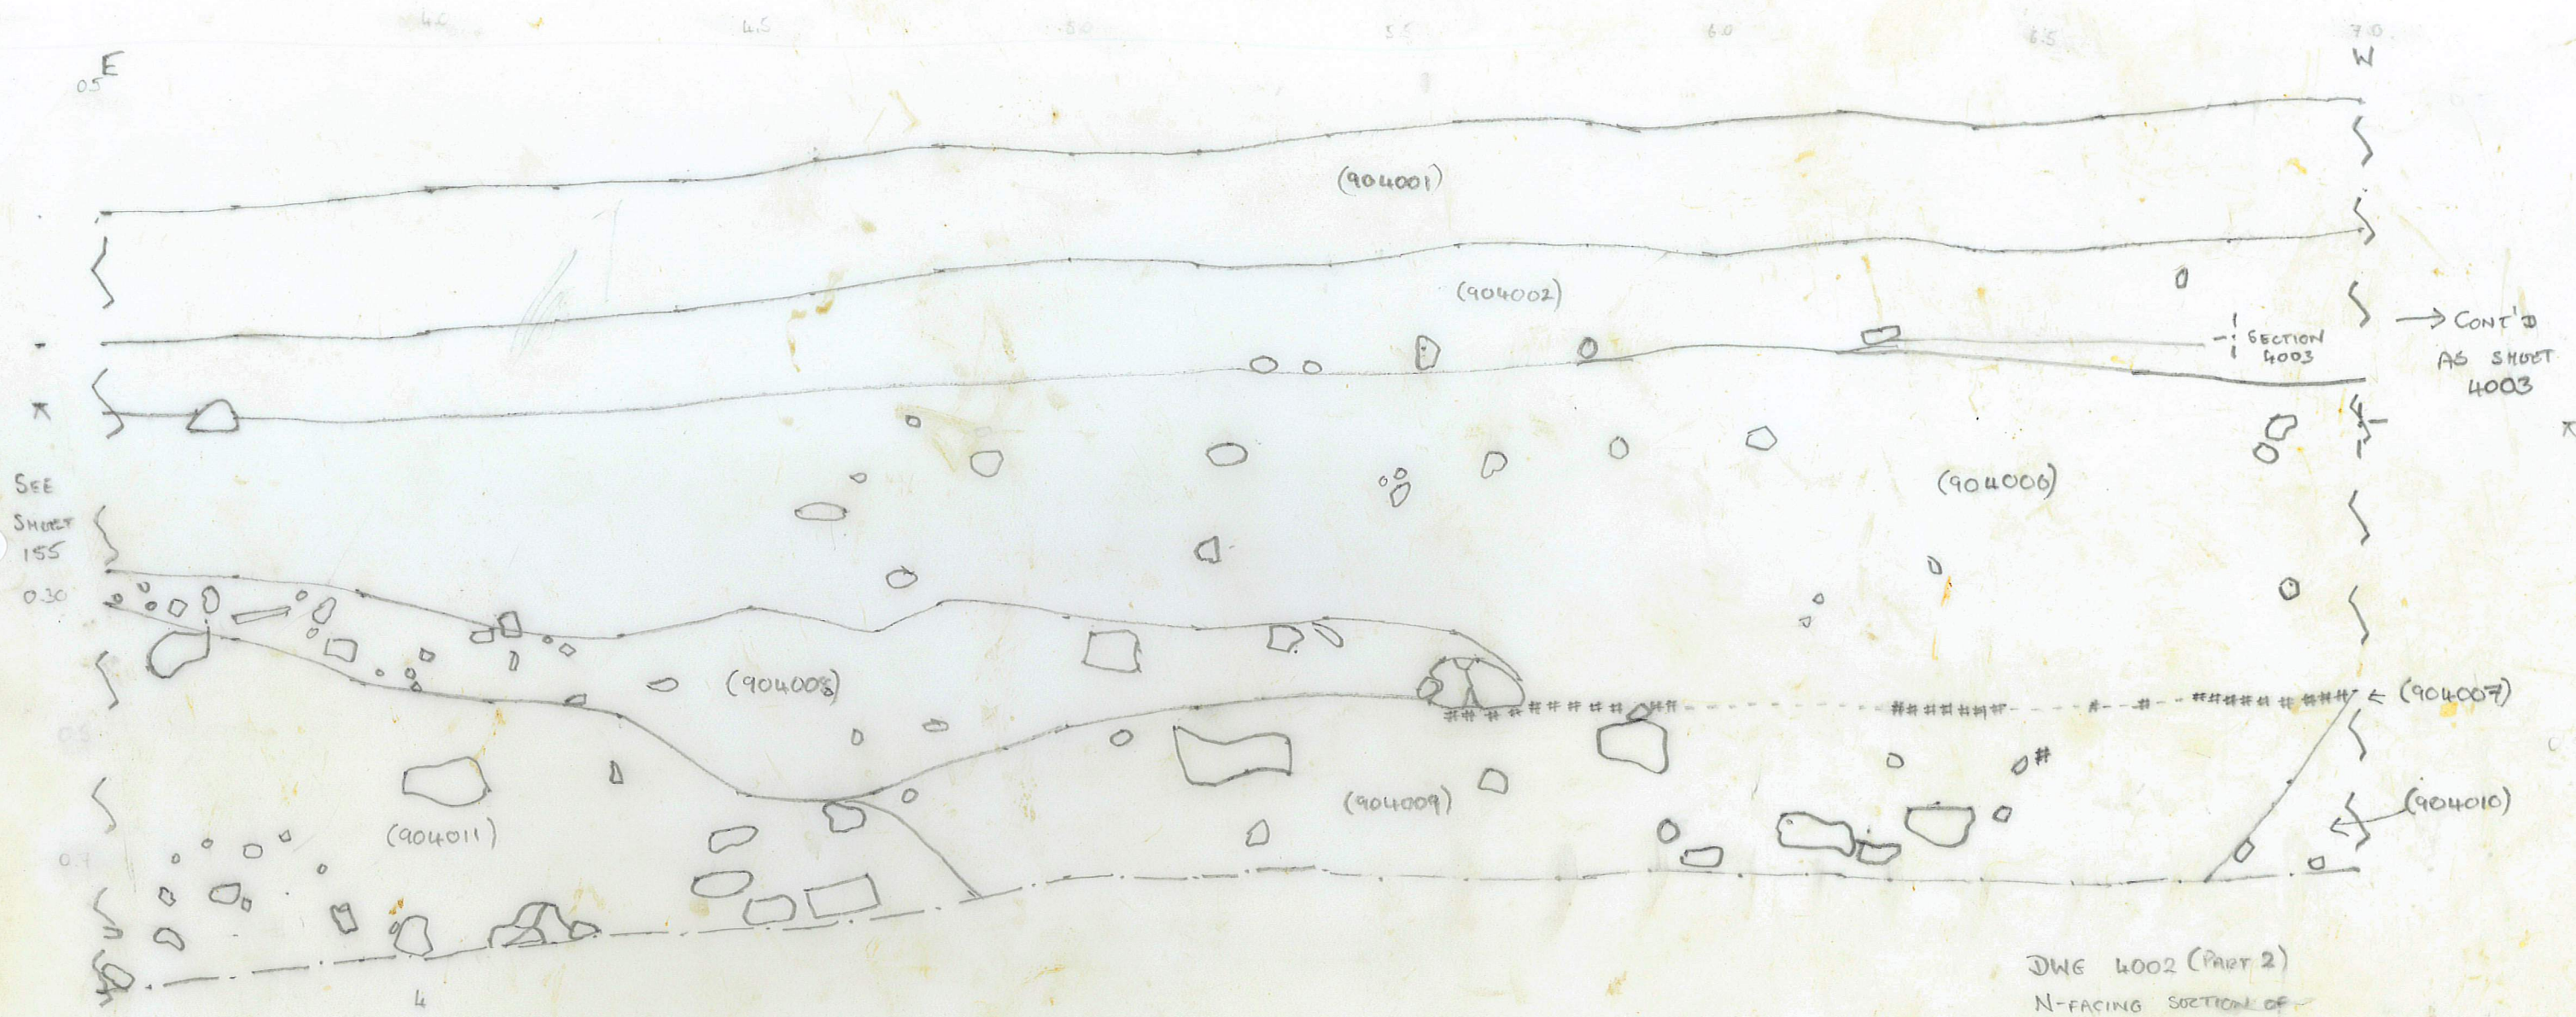

ALL DRAWN STONES ARE FLINT

DWE 4002 (PART 2)
N-FACING SECTION OF
DITCH 904005
1:10 NSD 1.12.2006