



282.00m Above Ordnance GPS Datum

ELEVATION 1

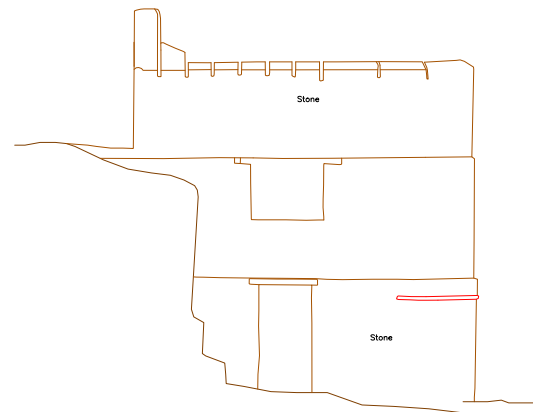


282.00m Above Ordnance GPS Datum

ELEVATION 2

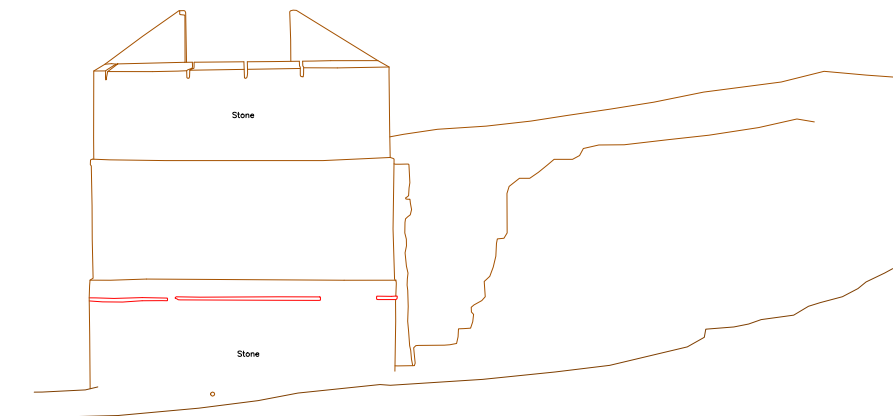

282.00m Above Ordnance GPS Datum

ELEVATION 3

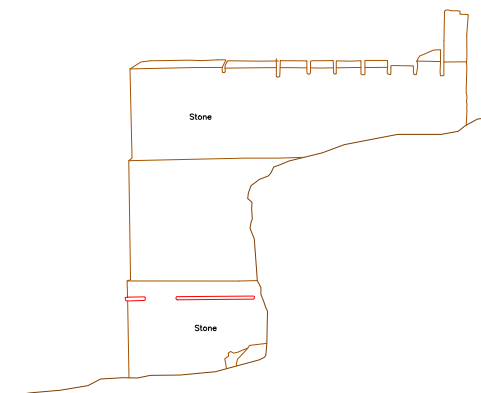

282.00m Above Ordnance GPS Datum

ELEVATION 4

Legend: Stair slope arrows point up Direction of floor boards Direction of roof slope (sp) Floor to Ceiling Height	Site Grid and Vertical Datum: All Levels are related to OS GB datum. Notes: This survey has been carried out to an accuracy consistent with a scale of 1:50 Drawing units are meters.	Key: AL Arch height SL Store level CL Ceiling level EGG Electrical Switch Gear H Window head level HPP Main Water Pipe SH Arch soffit height SH Window sill level SH to window head height	Tissington Silo, Tissington, Derbyshire Elevations 0 1.00 2.00 3.00 4.00 5.00 10.00 metres		SURVEYED & DRAWN BY: James Brennan Associate Chartered Surveyors www.jamesbrennan.co.uk UNIT 6 WARRIN HOUSE, CROFTS BUSINESS PARK, ASHTON RD, BAKWELL, DE45 1GT TEL: 01629 814654 EMAIL: mail@jamesbrennan.co.uk	Architect: Evans Vettori Architects Ltd 31 Knowlton Place Methook Derbyshire DE4 3BU	Client:	Drawing no. 21-128-EL-01 Issue date NOV 2021 Issue status - Scale 1:50@ A1
---	---	--	--	--	--	--	----------------	---